


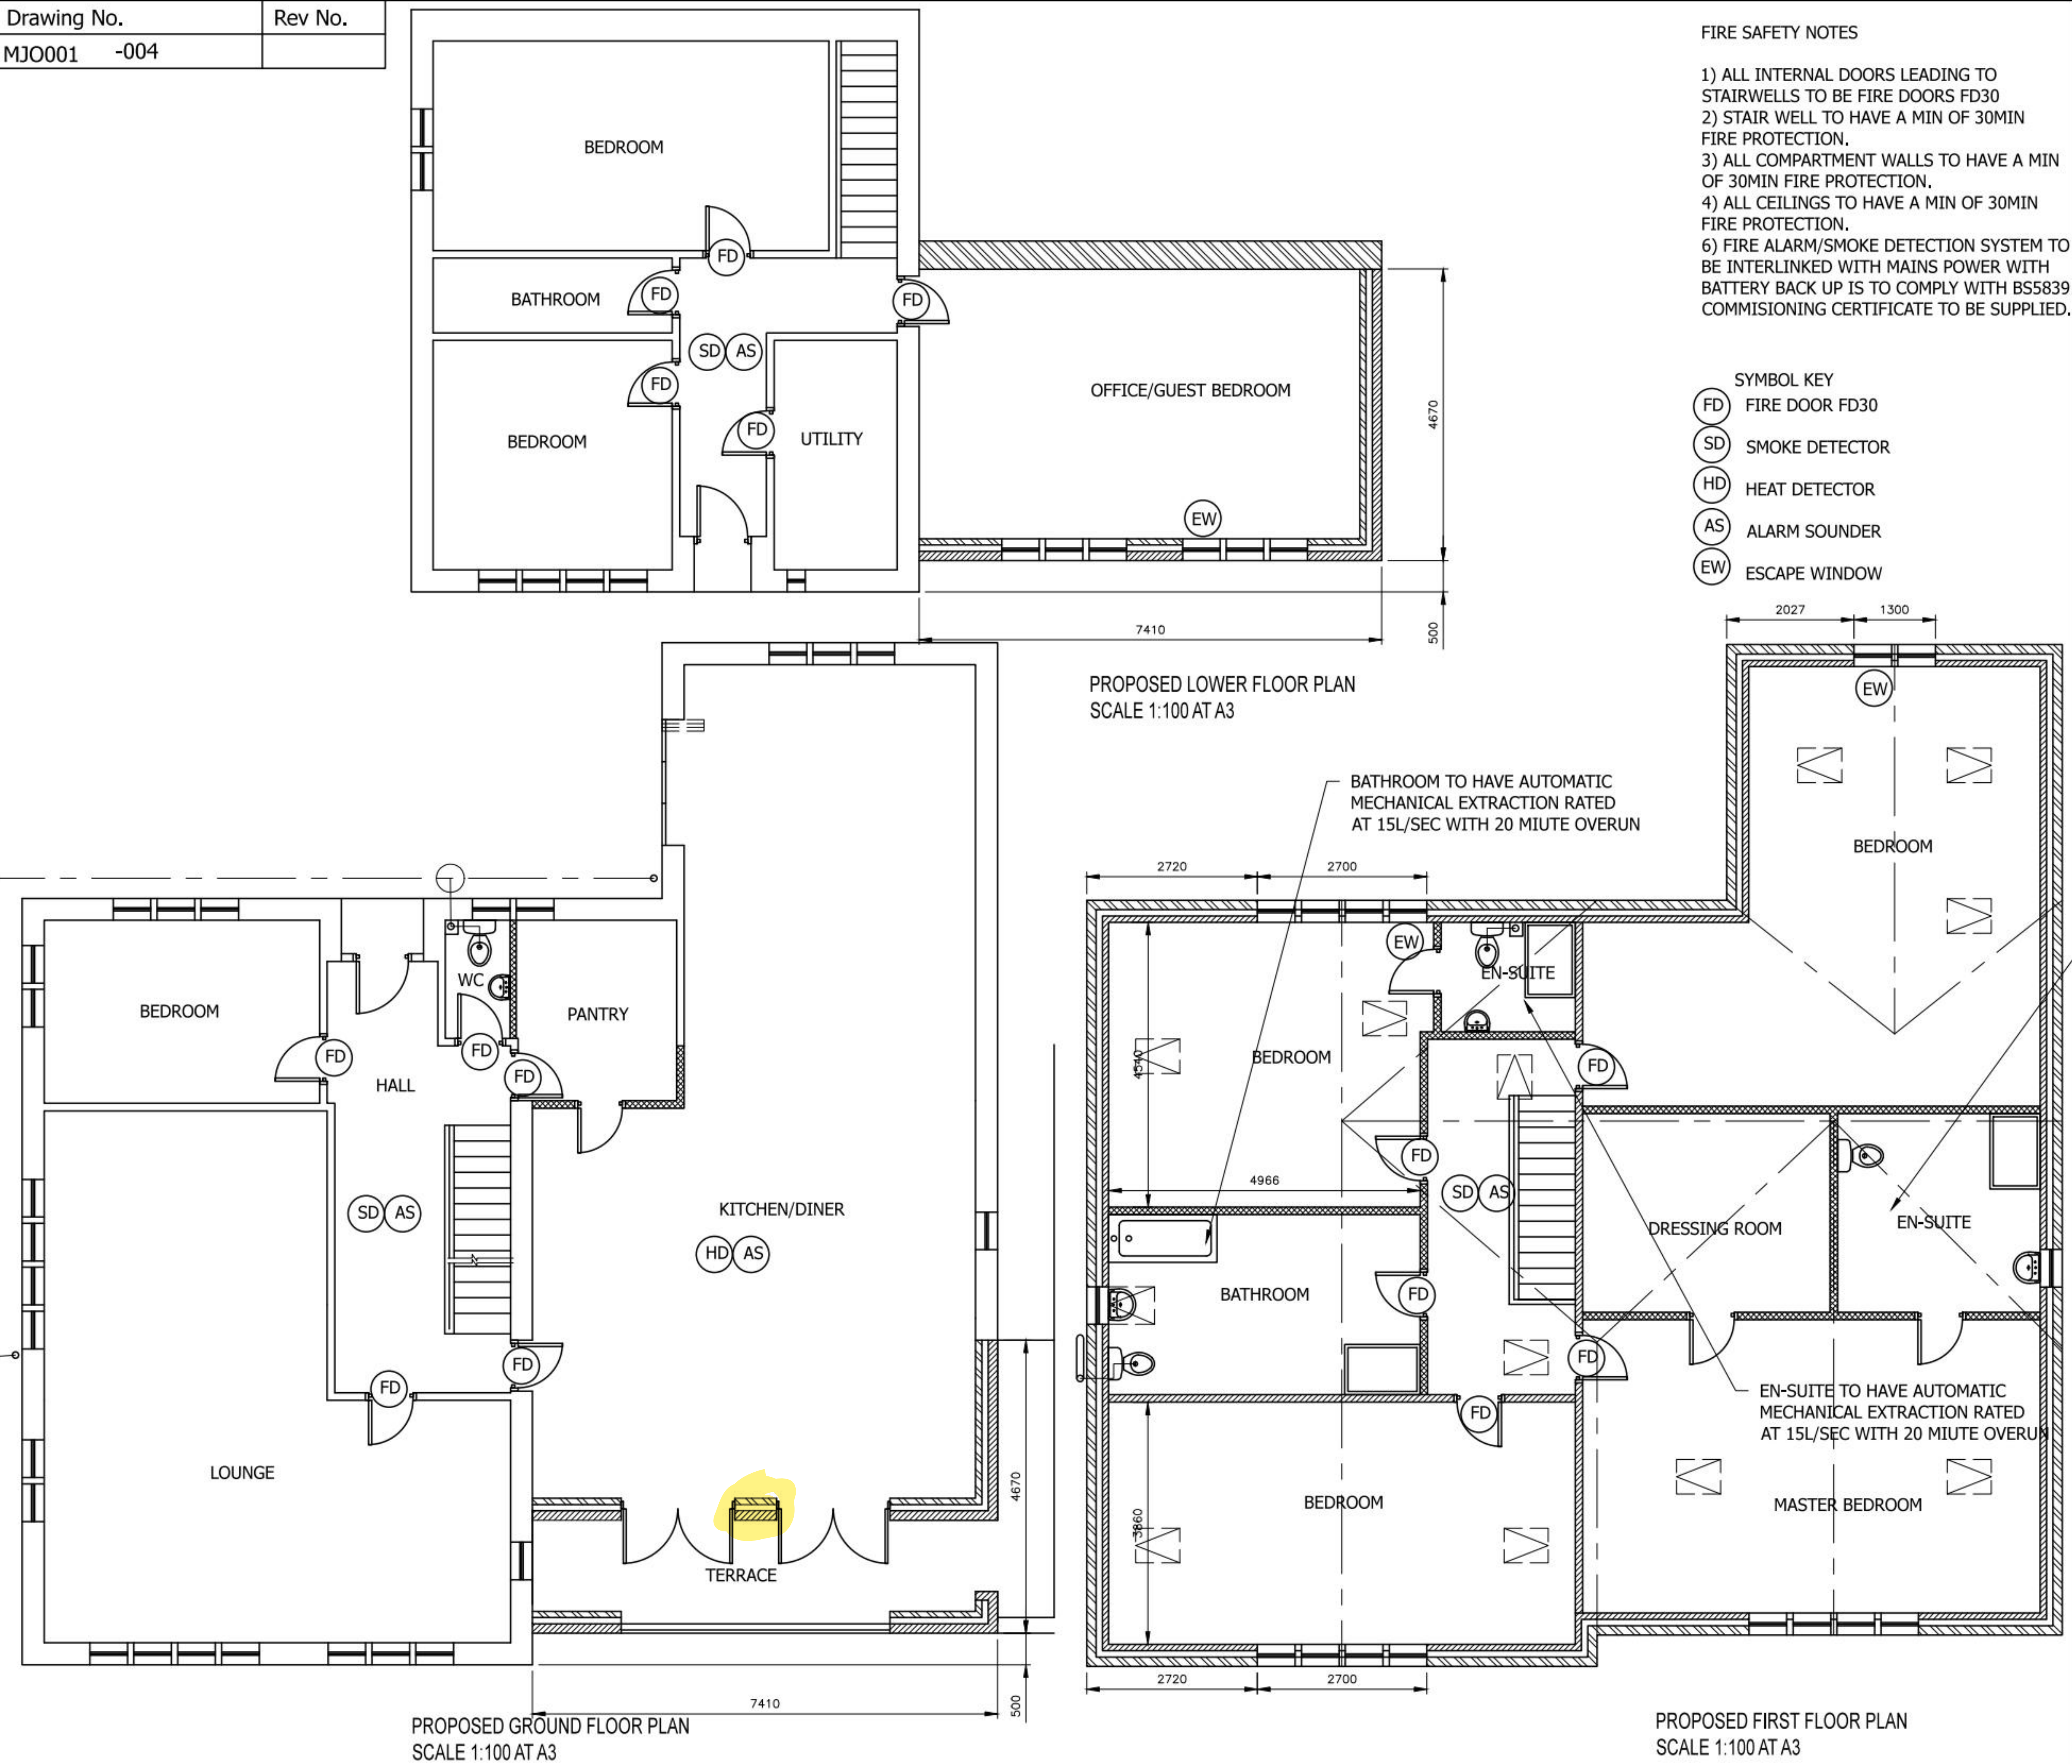

DO NOT SCALE: Contractor to check all dimensions and report any omissions or errors

NOTES

Rev

Description

By

Chk

App

Date

JRB DESIGNS Ltd
1 Saville Road
Cudworth
Barnsley
S72 8LT
Tel: 01226 383542
Fax: 01226 380078
Mob: 07970 541192
Email: john@jrbdesigns.co.uk
This drawing is copyright. © jrbdesigns Ltd.

Client

MR. J O'TOOL

Drawing Title

PROPOSED PLANS

Address

HIGHFIELD
GREEN CLIFF
HONLEY
HD9 6JN

Project Title:

PROPOSED RAISING OF ROOF
WITH FRONT FACING DORMERS

Purpose of Issue:

CONSTRUCTION

Drawing Status

FIRST ISSUE

Scale at A3
AS SHOWN

Drawn By
JRB

Date
05/02/2017

Checked By

Date
05/02/2017

Approved By

Date
05/02/2017

Project No.
MJO001

Drawing No.
004

Revision
-

APPROVAL

INFORMATION

TENDER

CONTRACT

CONSTRUCTION