



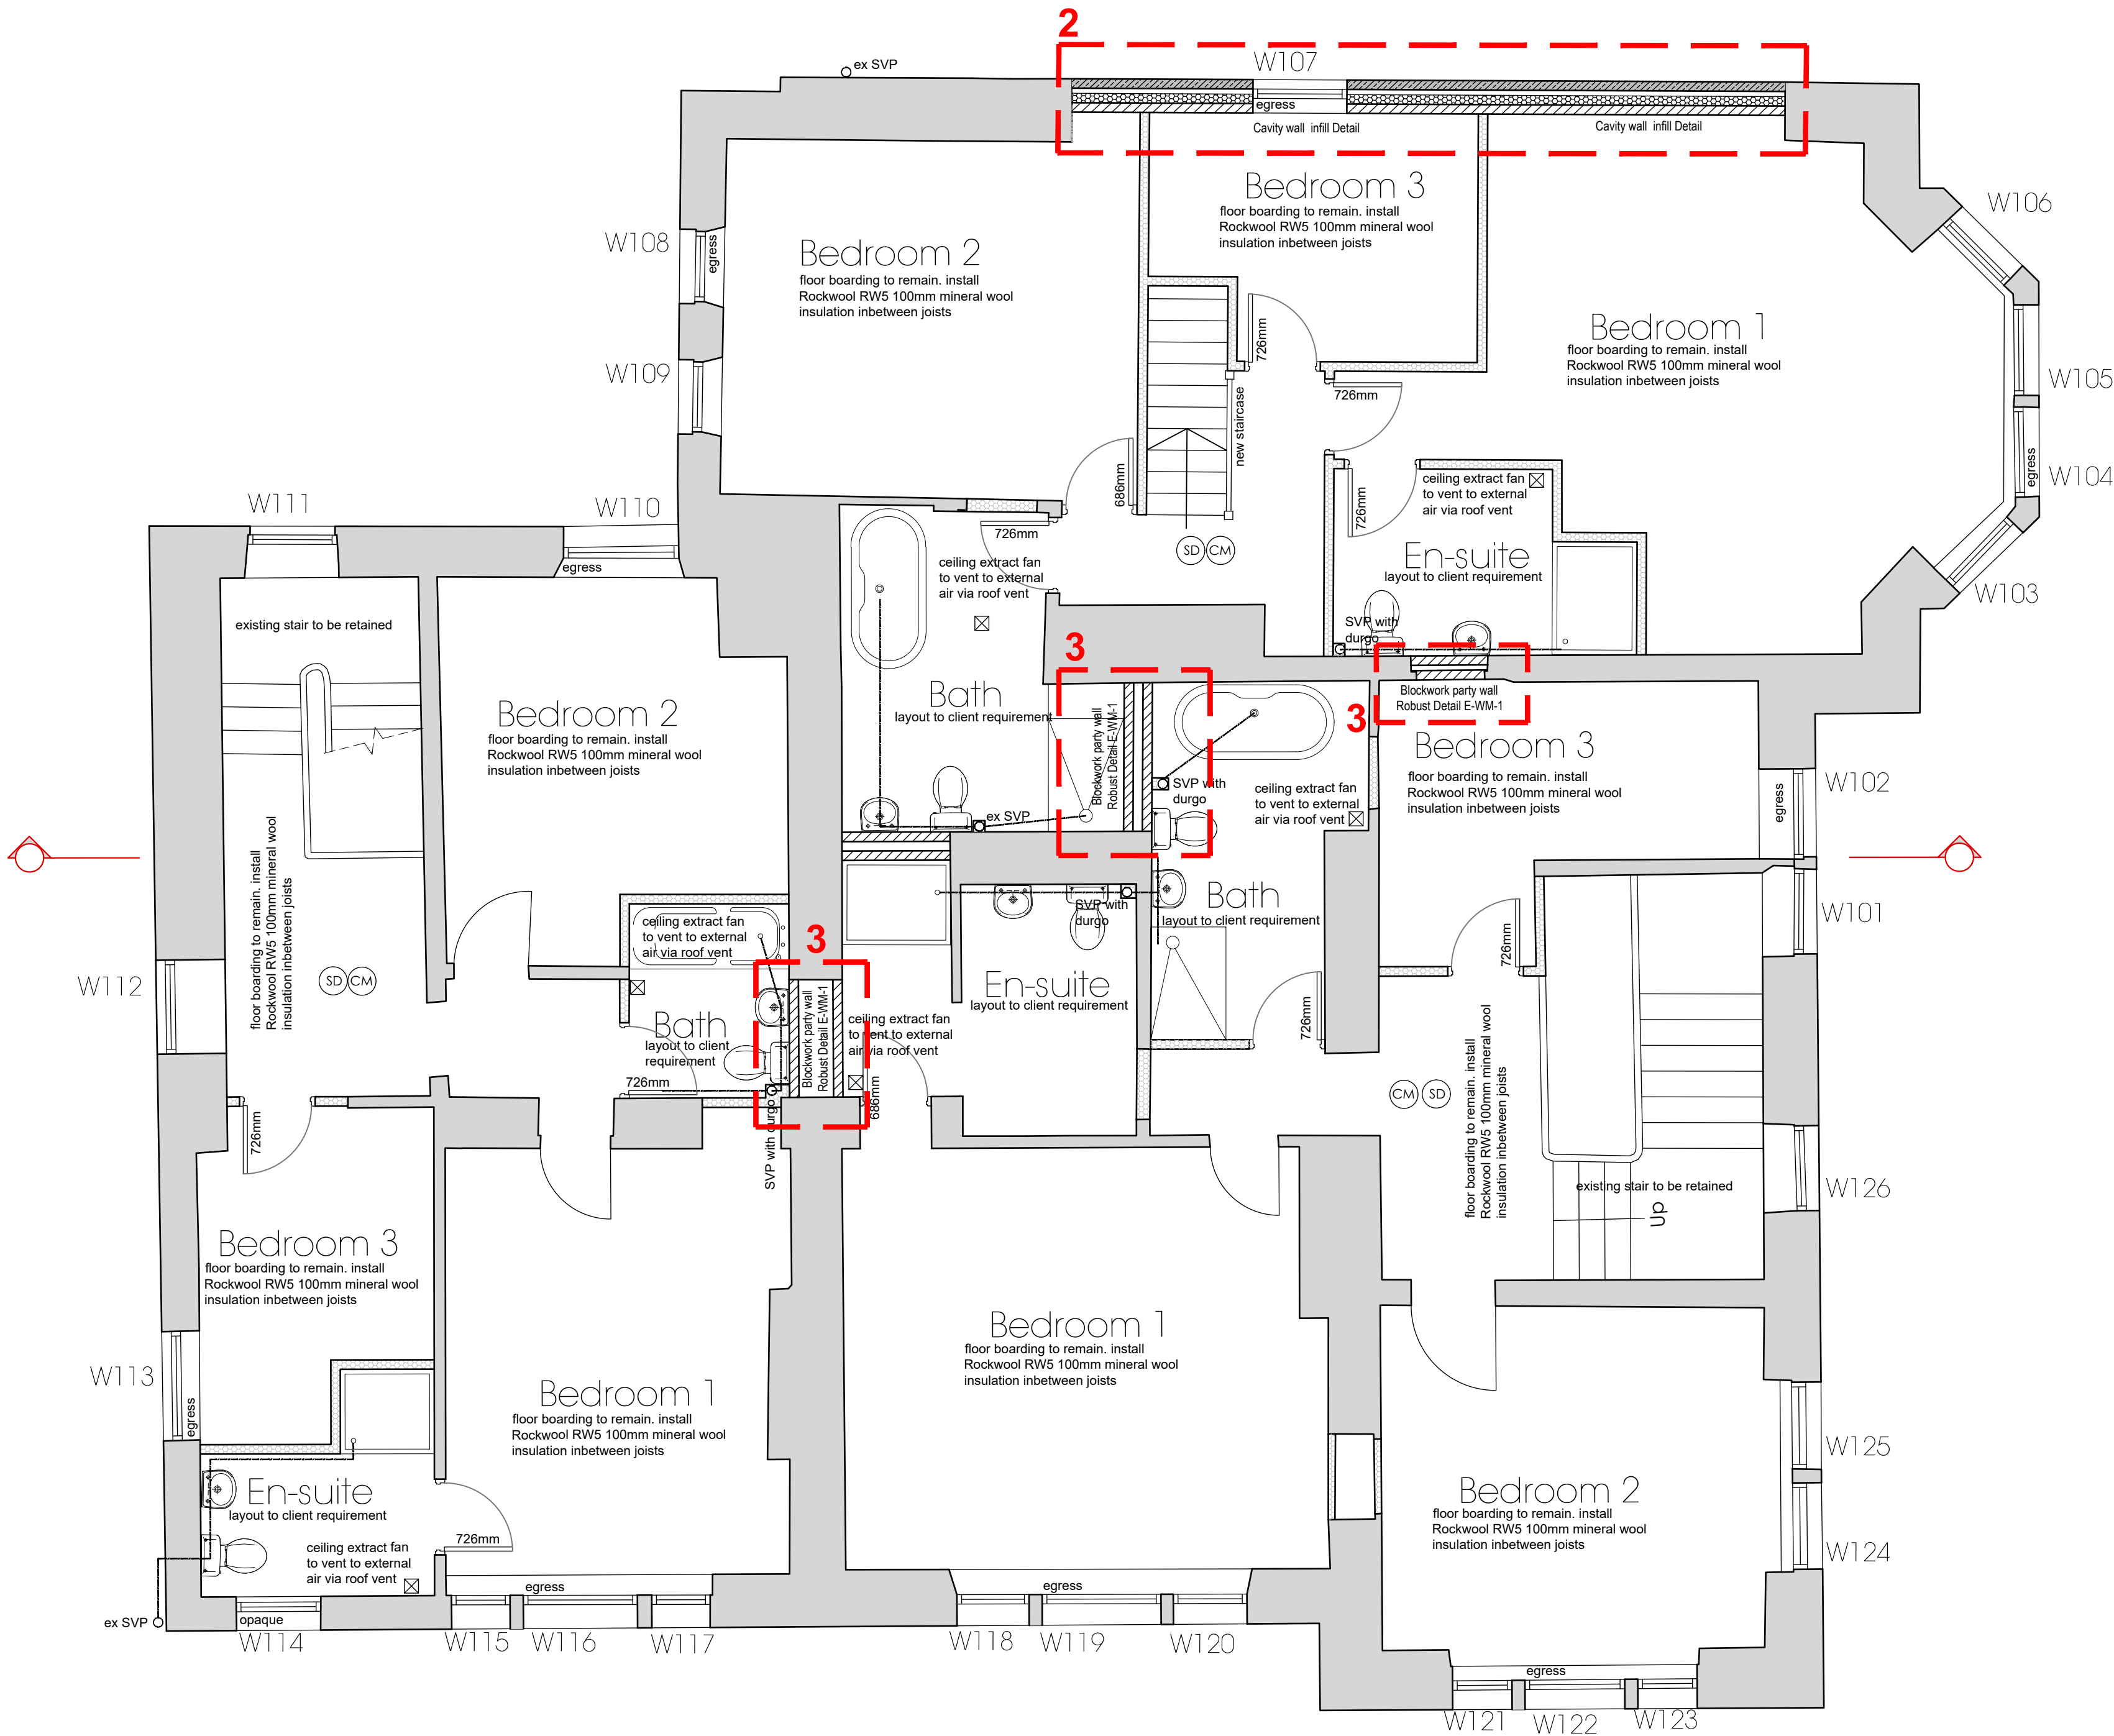


1 Proposed First Floor Layout
1 : 50

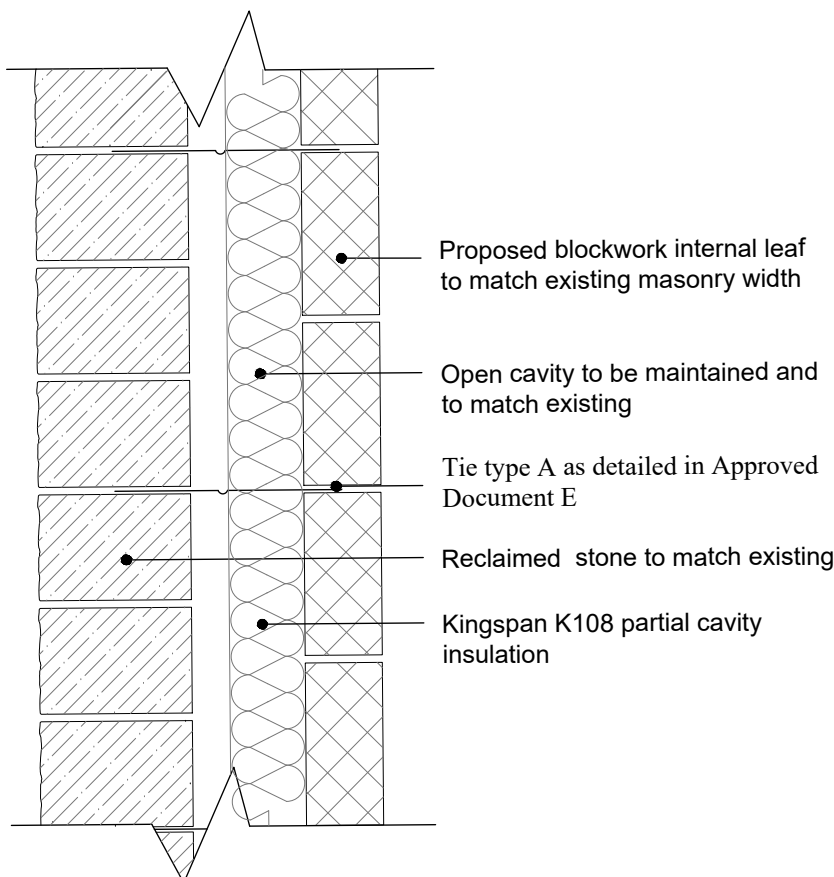


2 Proposed Ground Floor Cavity Wall Infill Detail
1 : 10

E-WM-1 CAVITY MASONRY WALL
Robust Detail E-WM-1.

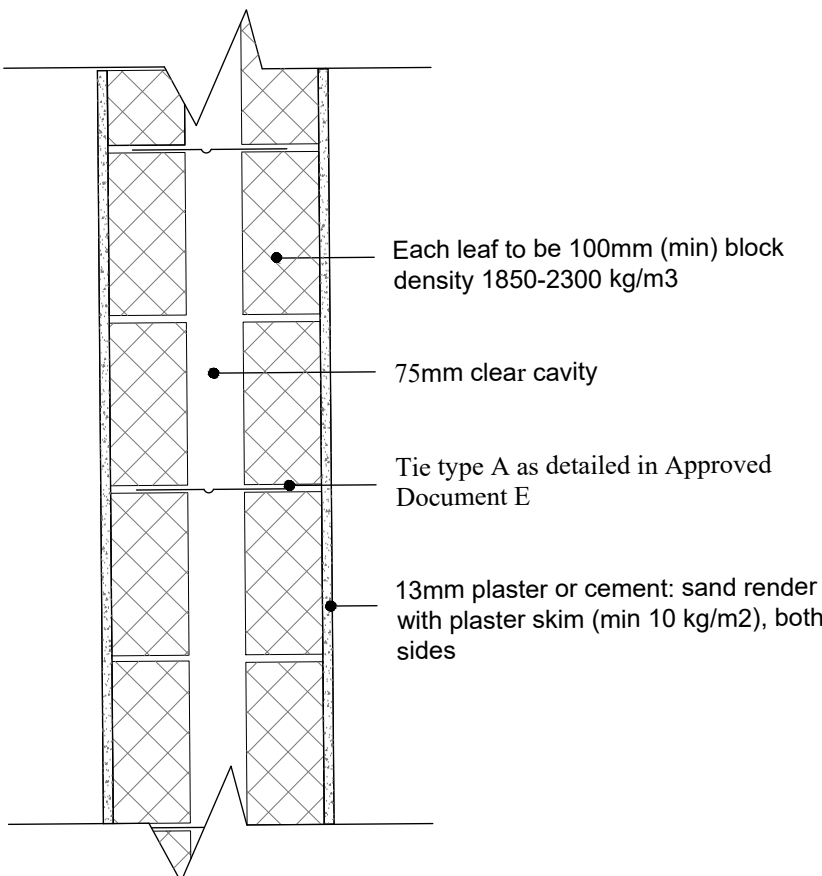

3 Proposed Ground Floor Party Wall Detail
1 : 10

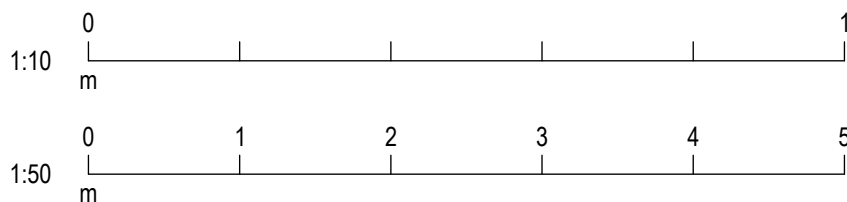

P01	July 26	ISSUED TO PLANNING	MC	MW														
Rev:	Date:	Description:	By:	Auth:														
Farrar Bamforth Architecture			A. Bates Mill Colne Road Huddersfield HD1 3AG T: 01484 424 008 E: design@farrarbamforth.co.uk W: www.farrarbamforth.co.uk															
Client: MR A HUSSEIN																		
Project Name: RESIDENTIAL CONVERSION																		
Project Address: ACRE HOUSE, ACRE STREET, LINDLEY, HUDDERSFIELD																		
Reference: <table><tr><td>Project</td><td>Originator</td><td>Functional</td><td>Spatial</td><td>Form</td><td>Discipline</td><td>Number</td></tr><tr><td>25D01-</td><td>FBA</td><td>- ZZ</td><td>- XX</td><td>- DR</td><td>- A</td><td>- 3016</td></tr></table>					Project	Originator	Functional	Spatial	Form	Discipline	Number	25D01-	FBA	- ZZ	- XX	- DR	- A	- 3016
Project	Originator	Functional	Spatial	Form	Discipline	Number												
25D01-	FBA	- ZZ	- XX	- DR	- A	- 3016												
Title: PROPOSED MAIN HOUSE FIRST FLOOR INSULATION & BLOCKWORK WALLS VARIATION OF CONDITION APPLICATION																		
Status: <table><tr><td>Code</td><td>Description</td><td>Revision:</td></tr><tr><td>S2</td><td>FOR INFORMATION</td><td>P01</td></tr></table>					Code	Description	Revision:	S2	FOR INFORMATION	P01								
Code	Description	Revision:																
S2	FOR INFORMATION	P01																
Created By: Authorised By: Date: Scale at A1: MC MW Feb 26 1:50																		
This document is © Farrar Bamforth Architecture. Drawing measurements shall not be obtained by scaling. Verify all dimensions prior to construction or product manufacture. If in doubt, contact the document author. Immediately report any discrepancies on this document to Farrar Bamforth Architecture. This document is to be read in conjunction with associated models, specifications and related consultants / supplier documents.																		