



NOTES

This drawing and all figured dimensions are based on Holdens Survey FBA_204_Acre House 29.04.19. Written dimensions are to be taken in preference to scaled dimensions and all information is to be checked and verified on site prior to undertaking any associated works. Any discrepancies must be reported immediately to Farrar Bamforth Architecture Ltd.

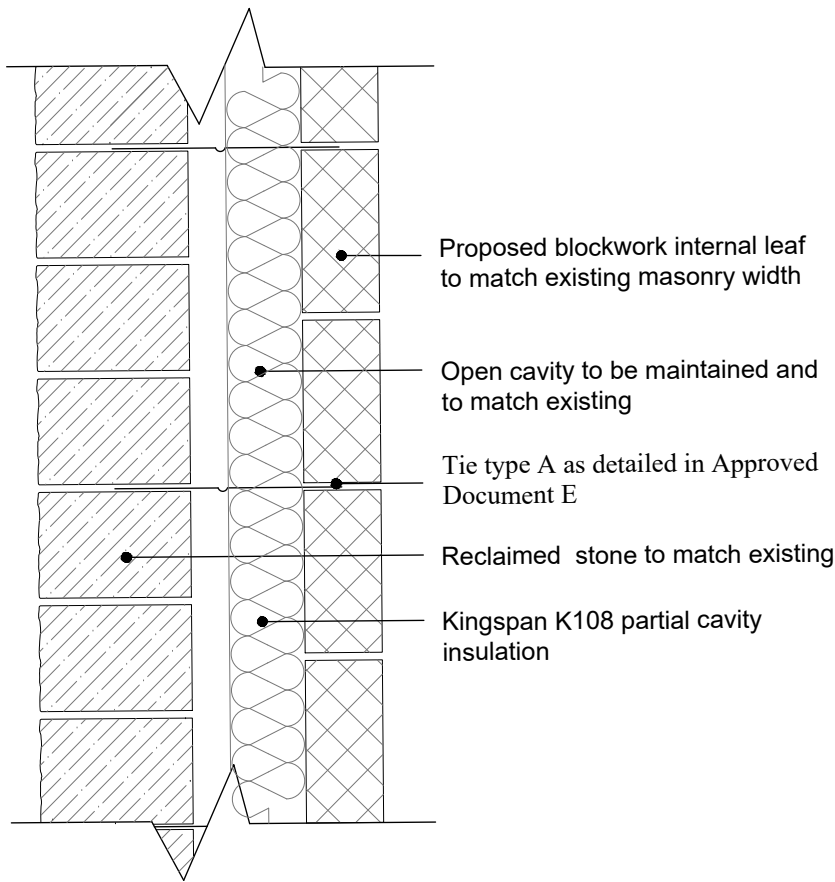


2 Proposed Ground Floor Cavity Wall Infill Detail
1 : 10



E-WM-1 CAVITY MASONRY WALL
Robust Detail E-WM-1.

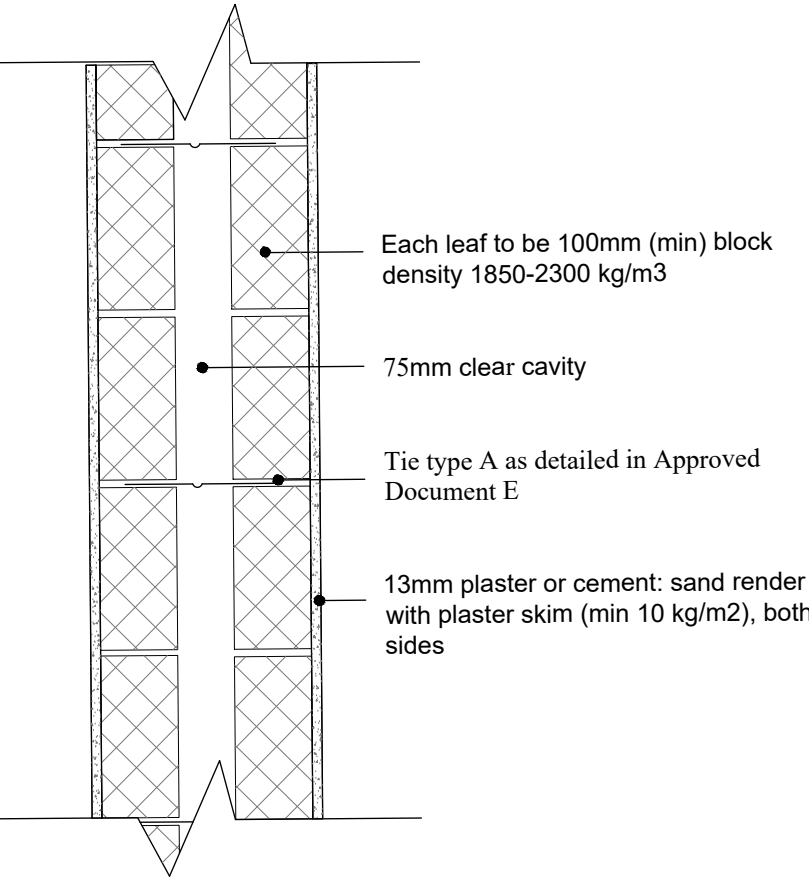

3 Proposed Ground Floor Party Wall Detail
1 : 10

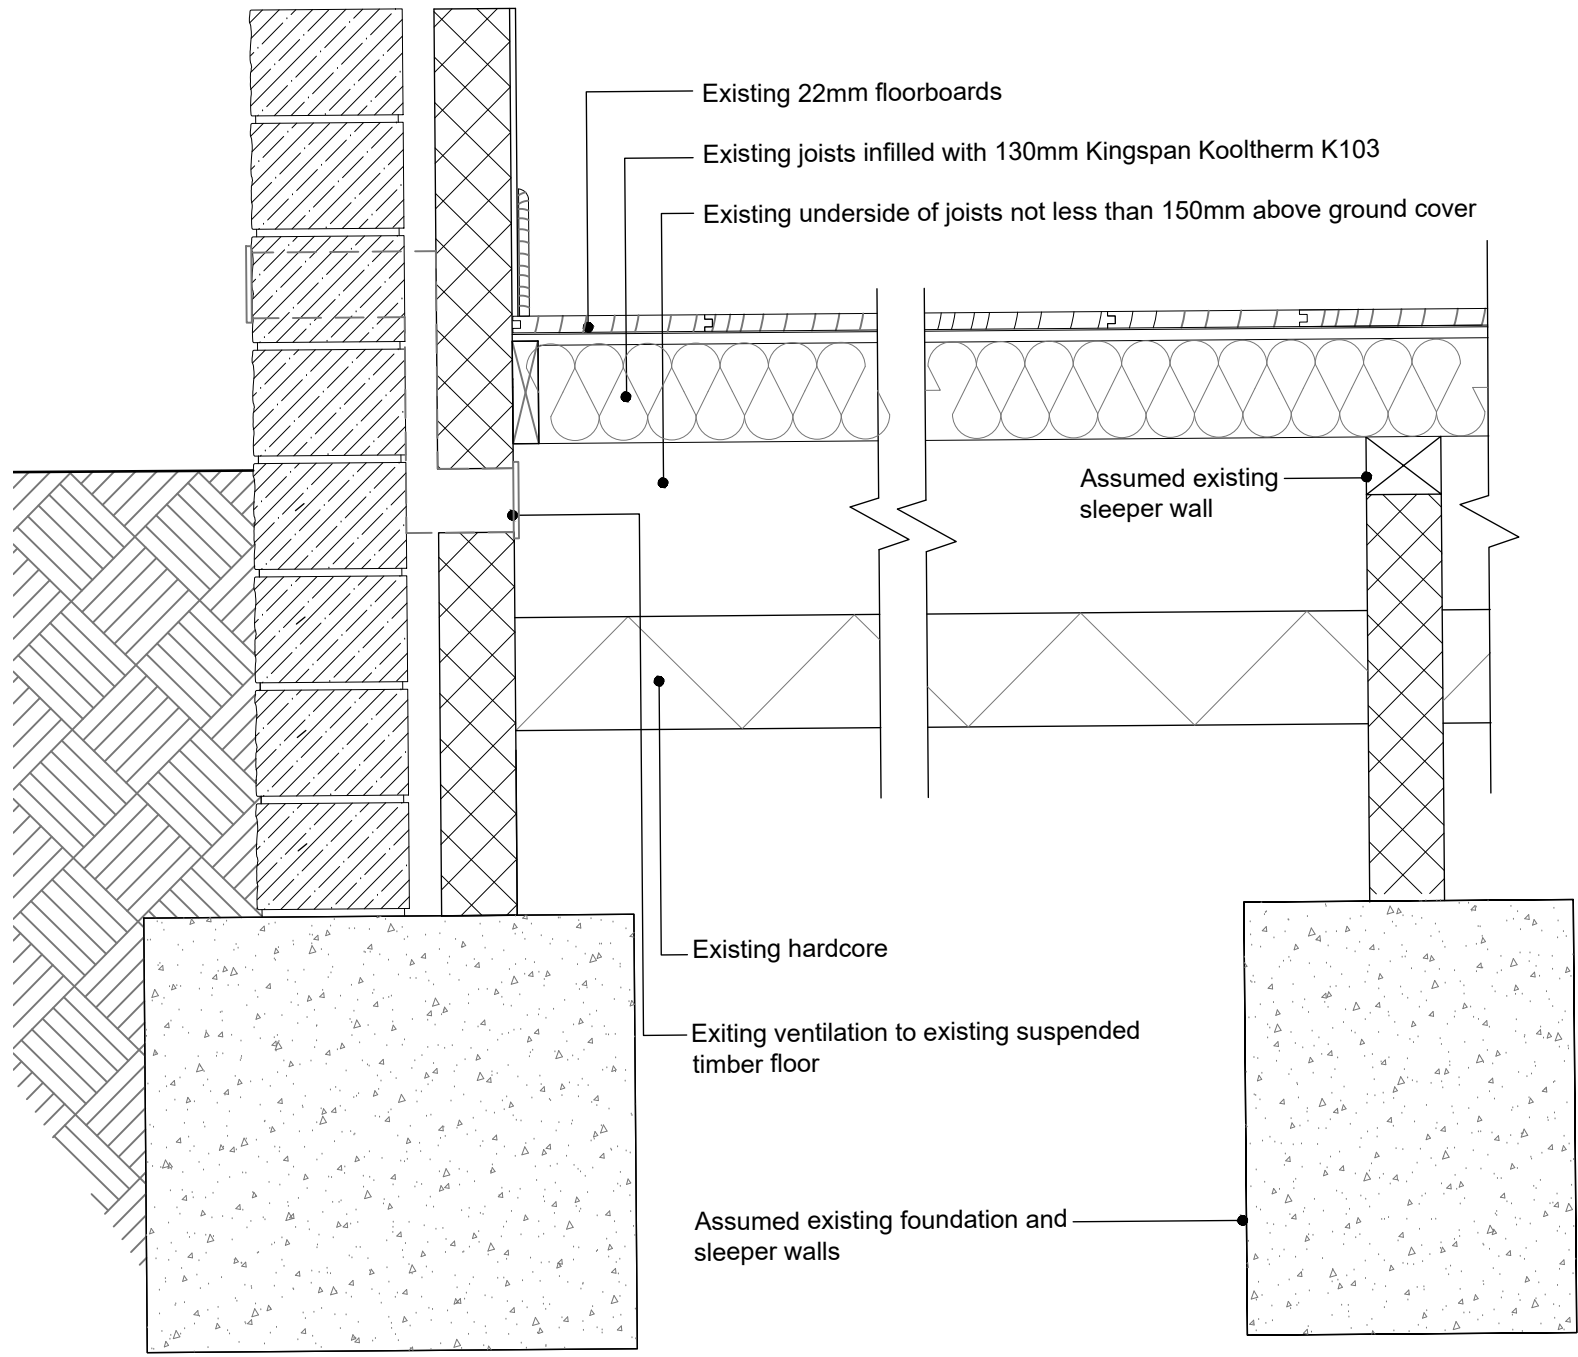

4 Existing Ground Floor Suspended Floor Detail
1 : 10

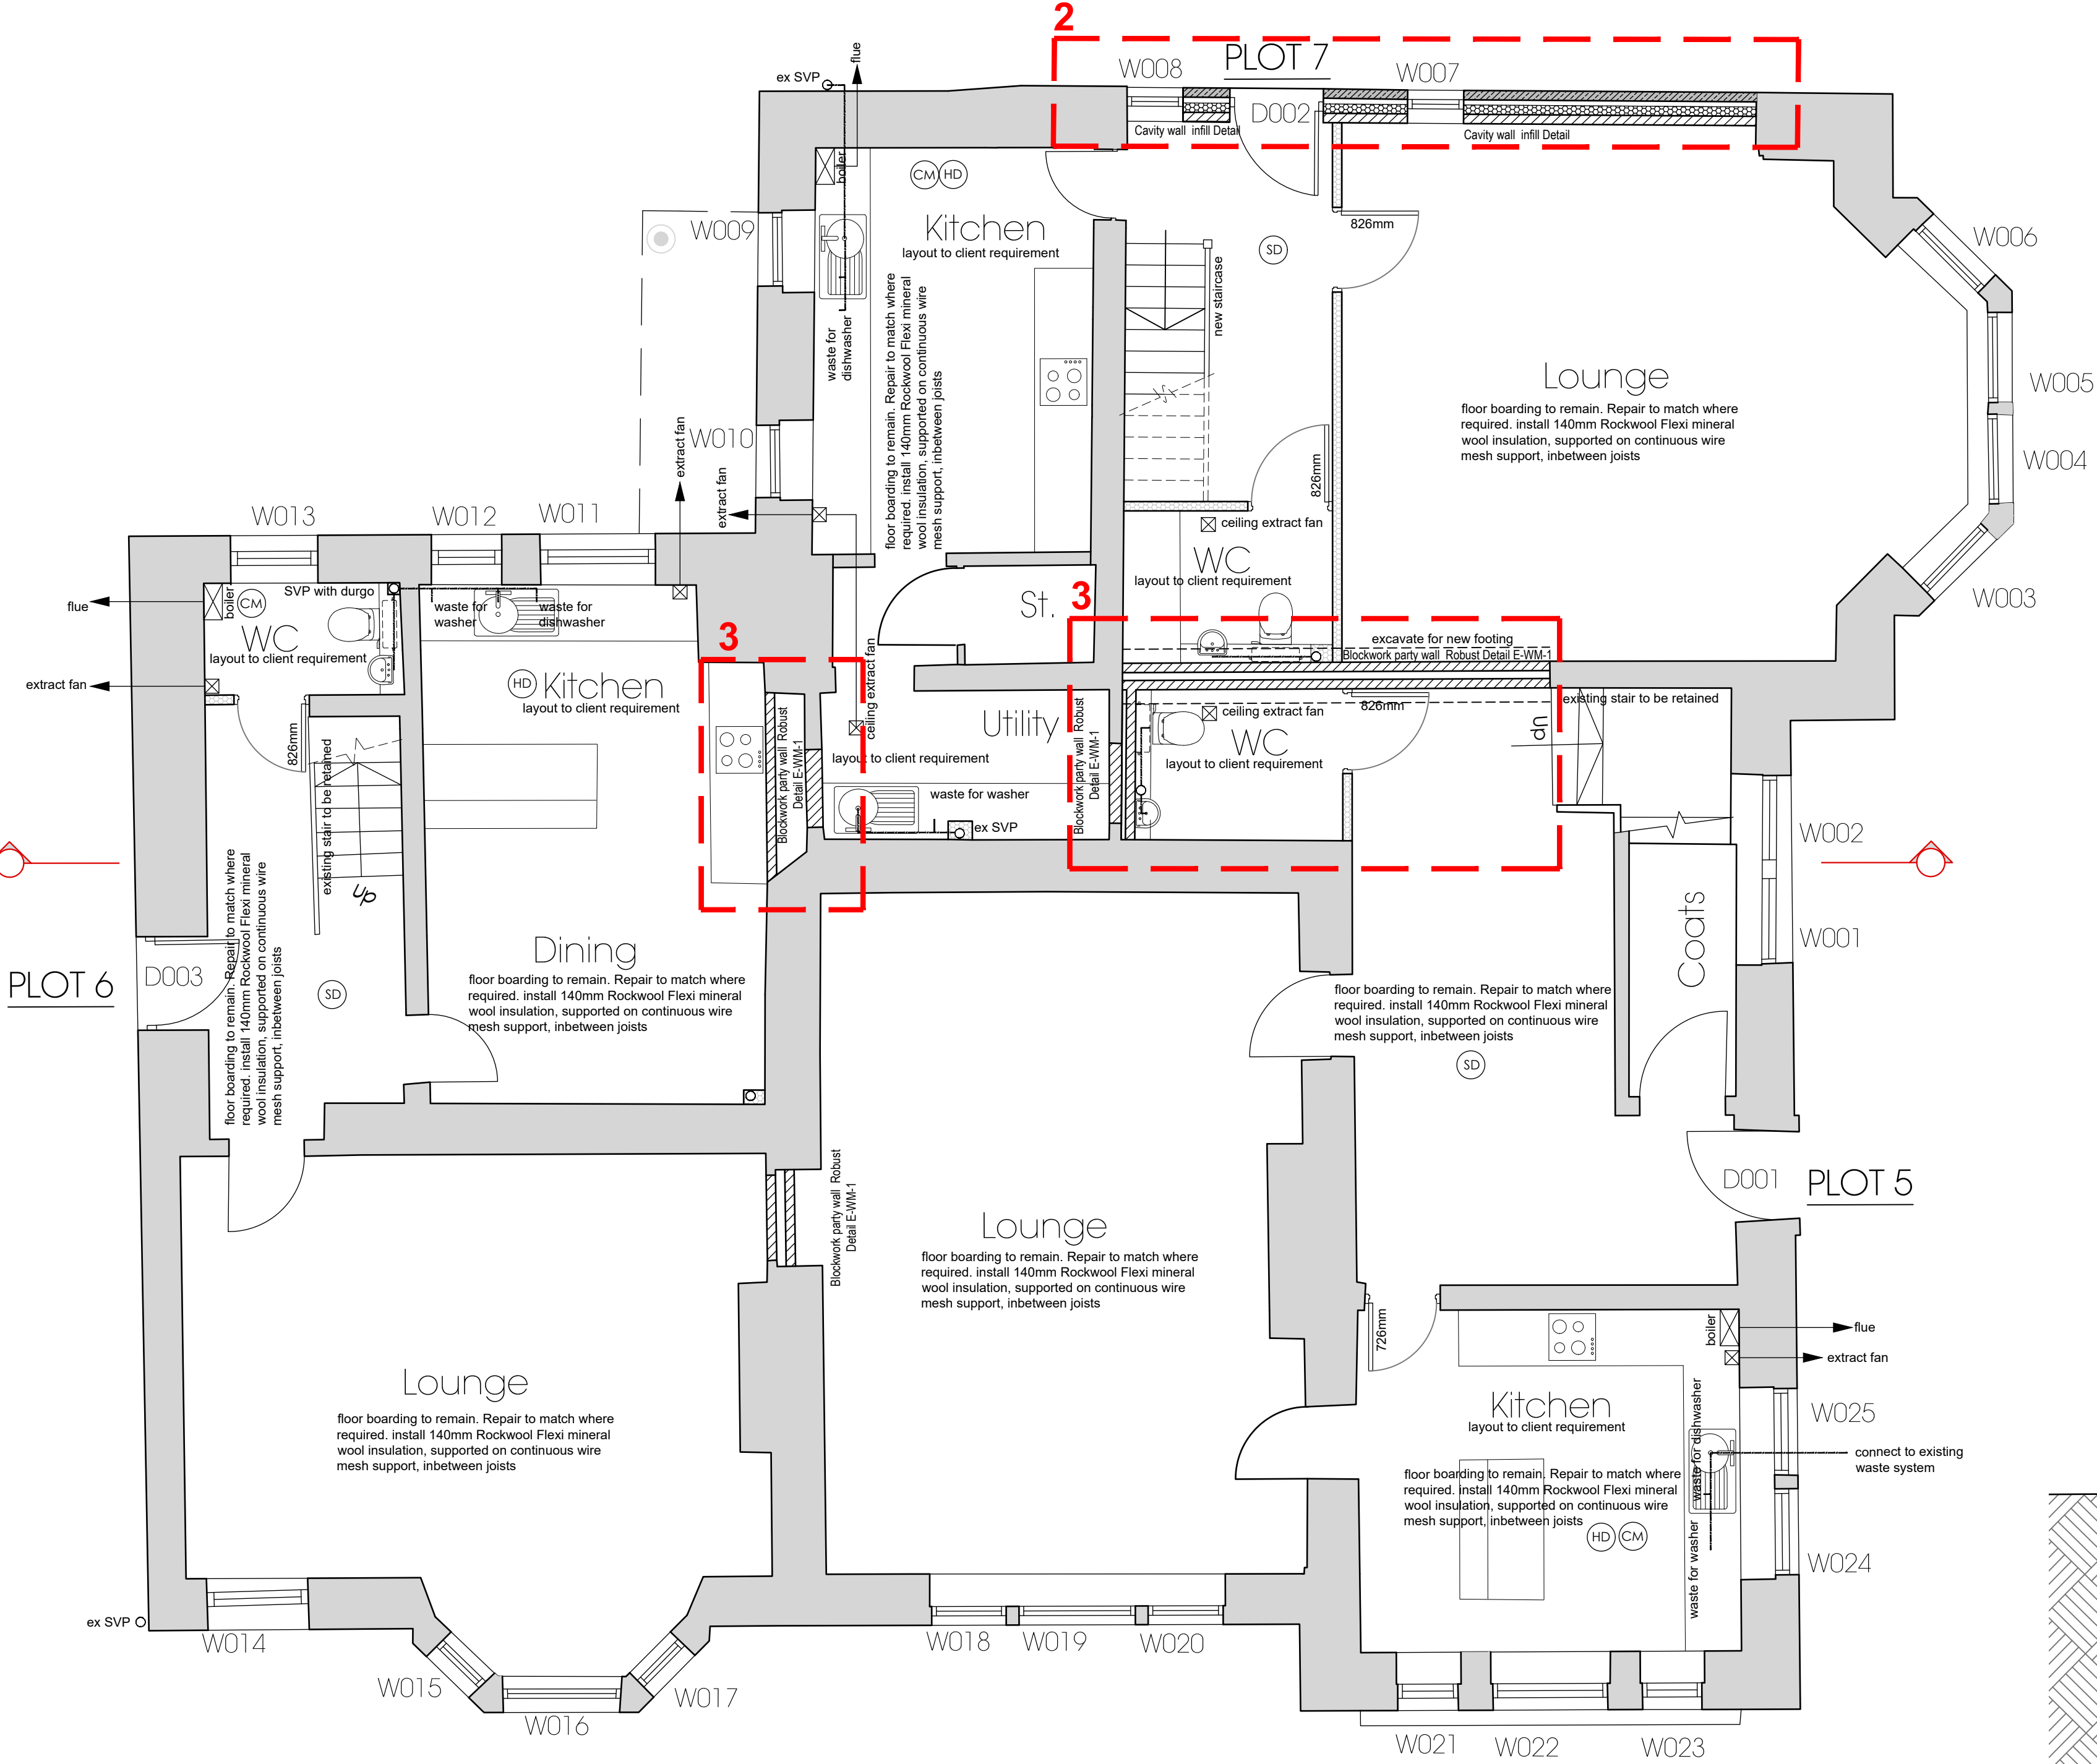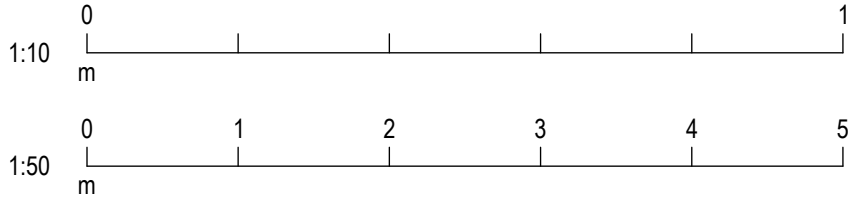

1 Proposed Ground Floor Layout
1 : 50

July 26		ISSUED TO PLANNING		MC	MW														
Rev:	Date:	Description:		By:	Auth:														
Farrar Bamforth Architecture				A. Bates Mill Colne Road Huddersfield HD1 3AG T: 01484 424 008 E: design@farrarbamforth.co.uk W: www.farrarbamforth.co.uk															
Client: MR A HUSSEIN																			
Project Name: RESIDENTIAL CONVERSION																			
Project Address: ACRE HOUSE, ACRE STREET, LINDLEY, HUDDERSFIELD																			
Reference: <table><tr><td>Project</td><td>Originator</td><td>Functional</td><td>Spatial</td><td>Form</td><td>Discipline</td><td>Number</td></tr><tr><td colspan="7">25D01- FBA - ZZ - XX - DR - A - 3015</td></tr></table>						Project	Originator	Functional	Spatial	Form	Discipline	Number	25D01- FBA - ZZ - XX - DR - A - 3015						
Project	Originator	Functional	Spatial	Form	Discipline	Number													
25D01- FBA - ZZ - XX - DR - A - 3015																			
Title: PROPOSED MAIN HOUSE GROUND FLOOR INSULATION & BLOCKWORK WALLS VARIATION OF CONDITION APPLICATION																			
Status:	Code Description				Revision: Code														
	S2 FOR INFORMATION				P01														
Created By:		Authorised By:		Date:	Scale at A1:														
MC		MW		Feb 26	1:50														
This document is © Farrar Bamforth Architecture. Drawing measurements shall not be obtained by scaling. Verify all dimensions prior to construction or product manufacture. If in doubt, contact the document author. Immediately report any discrepancies on this document to Farrar Bamforth Architecture. This document is to be read in conjunction with associated models, specifications and related consultants / supplier documents.																			