


Item 04 - BYD MANIFESTATION (Qty: 30 linear metres)

Plotcut white vinyl, reverse applied to glazing.
Installed 1500mm to underside, centralised onto glazing panes.

Scale 1:20

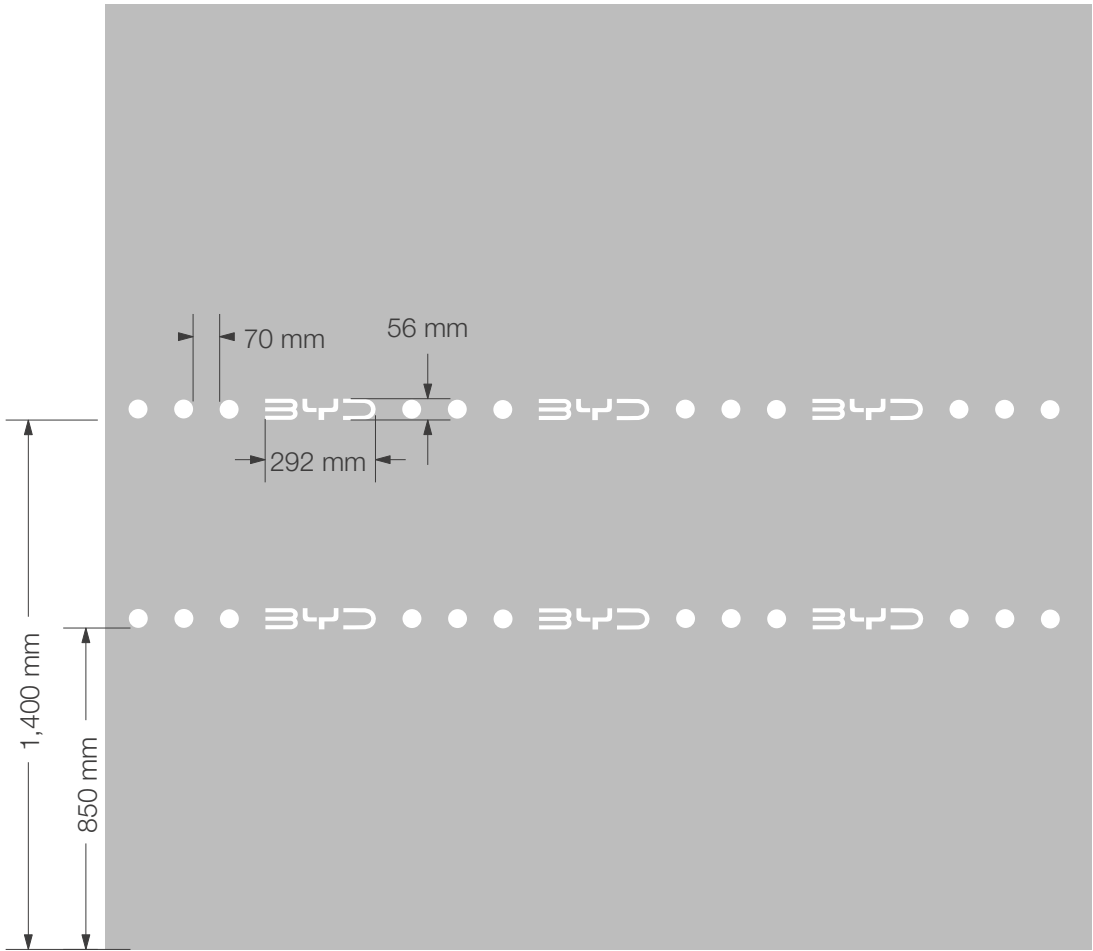

Item 05 - BYD TEST DRIVE (Qty: 01)

Plotcut white vinyl, reverse applied to glazing.
Installed 1500mm to underside, centralised onto glazing panes.

Scale 1:10

