




CAR WASH - LEEDS ROAD
761 LEEDS ROAD, HD 2 1YZ

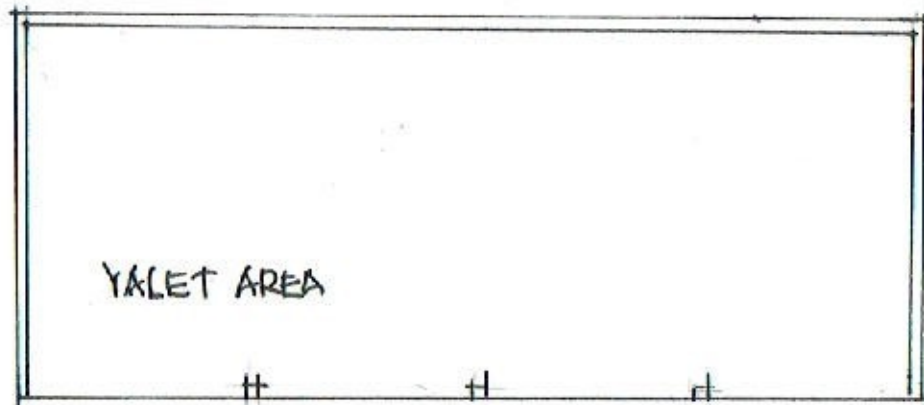


PLAN VIEW

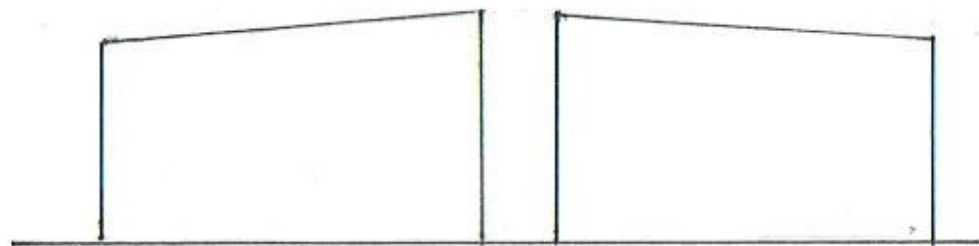

SIDE ELEVATIONS

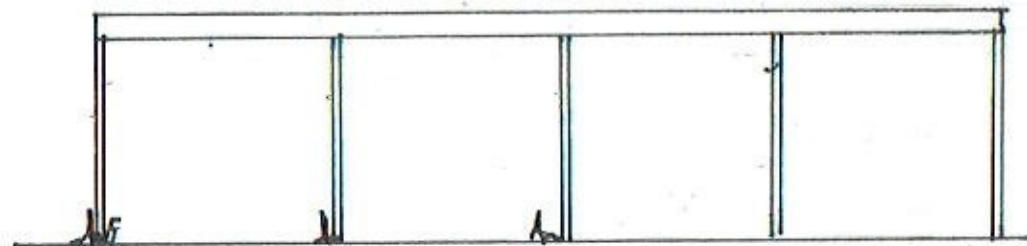


FRONT ELEVATION

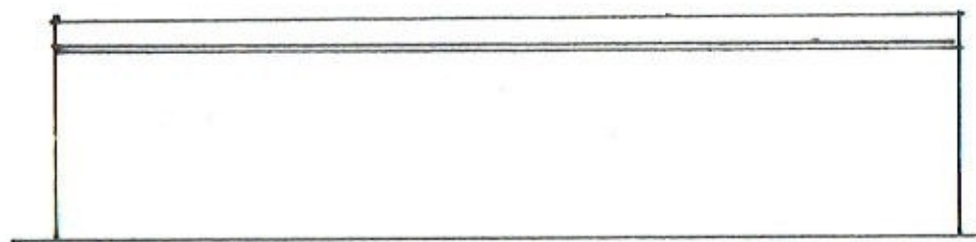

REAR ELEVATION


STANDARD CONTAINER

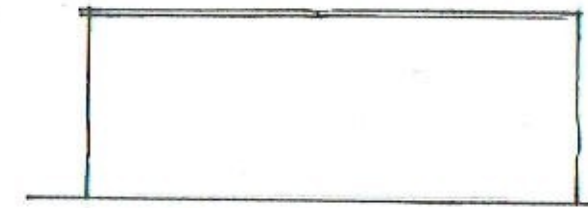

FRONT/REAR ELEVATIONS



SIDE ELEVATIONS

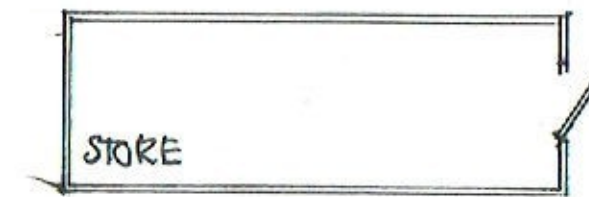

LAYOUT

SCALE 1:100