




FRONT ELEVATION

REAR ELEVATION



SIDE ELEVATION




SIDE ELEVATION

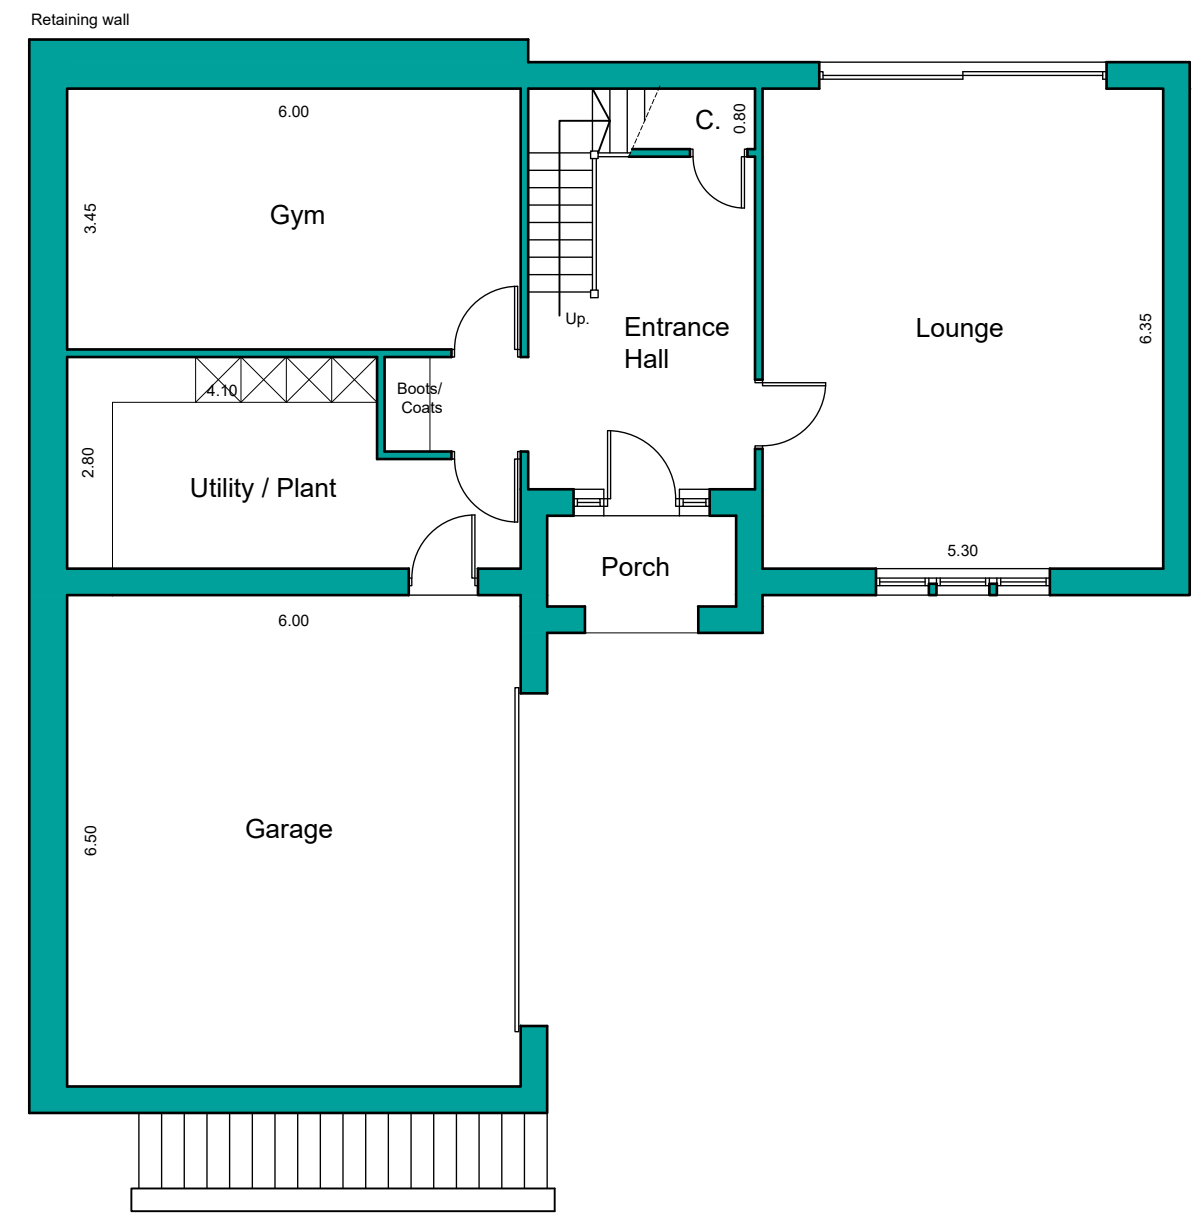

LOWER GROUND FLOOR PLAN

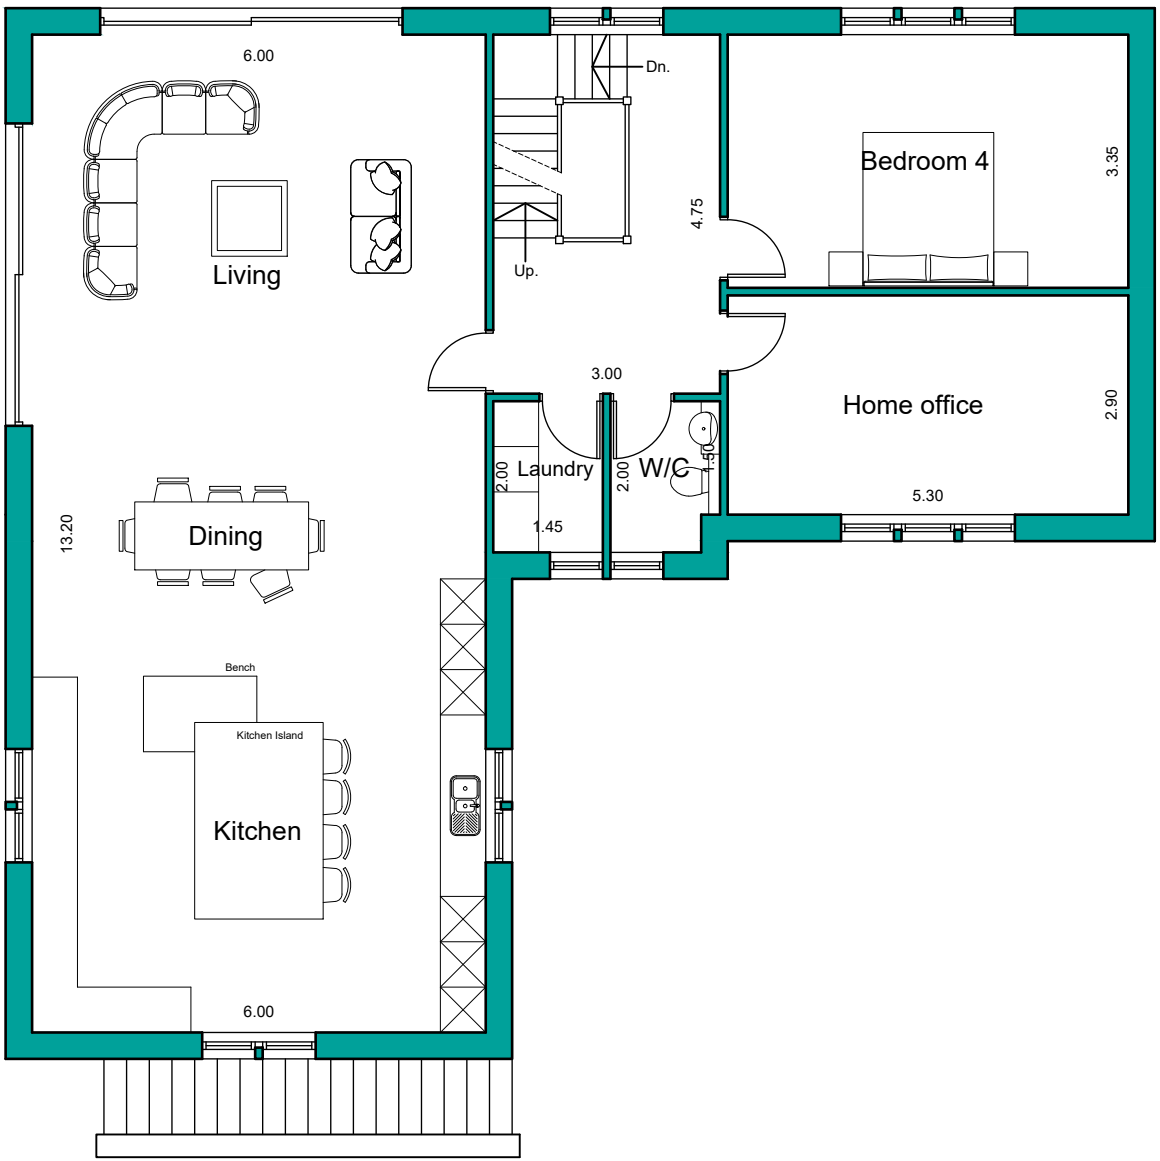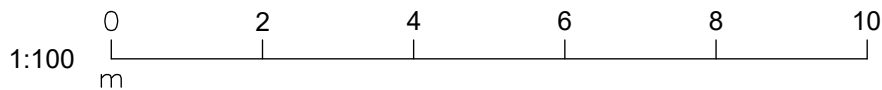

UPPER GROUND FLOOR PLAN

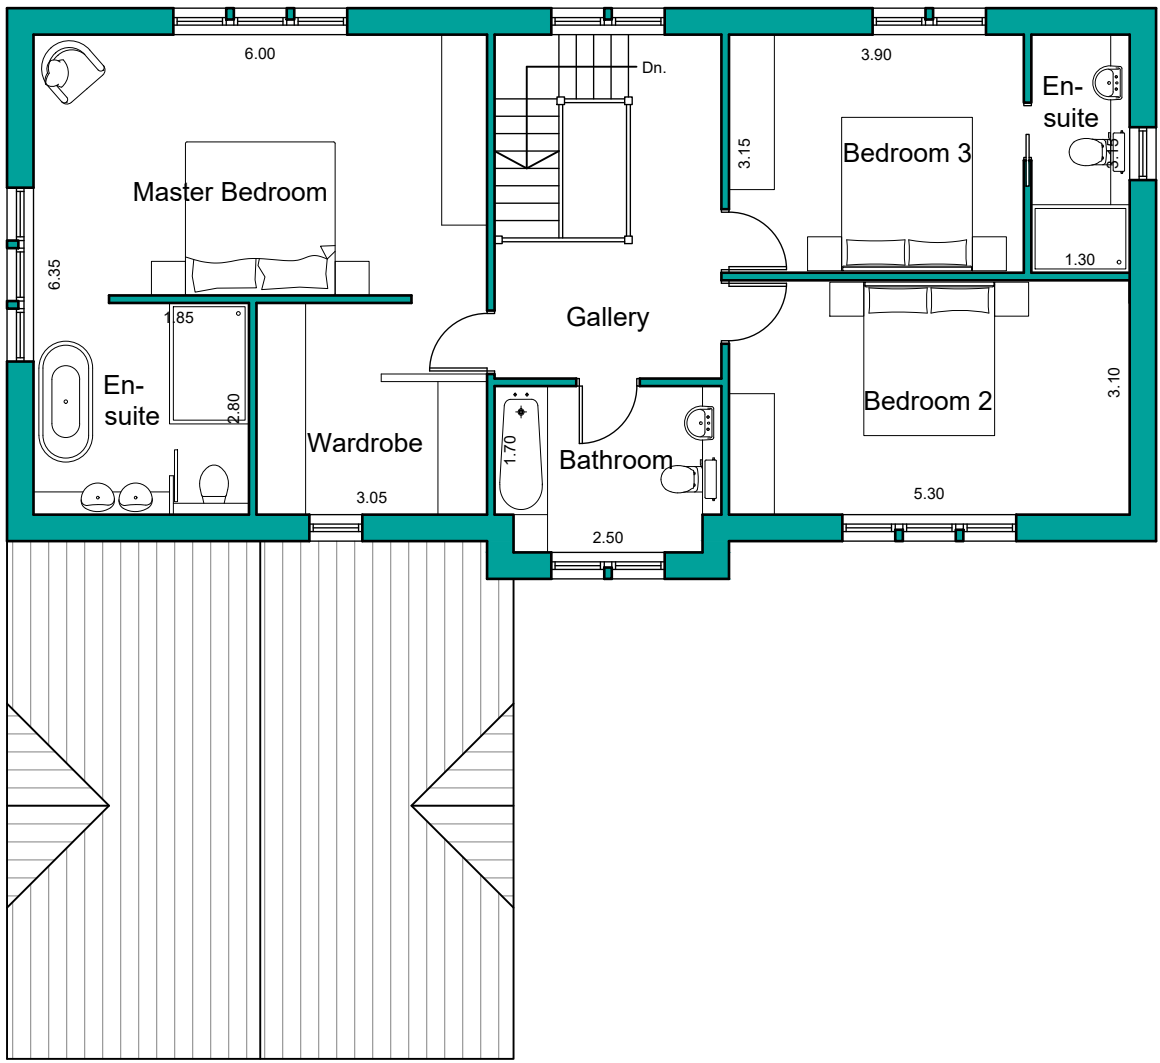

FIRST FLOOR PLAN

NOTES

This drawing has been prepared specifically for the purpose of obtaining Planning and or Building Regulations Approval. Its suitability for other purposes without additional supplementary details and specifications cannot be guaranteed.

All dimensions are to be checked on site, any discrepancies are to be reported to the designer before work commences. Use only figured dimensions.

All structural components shown are indicative only. Details / calculations of structural members are to be provided by the Structural Engineer.

This drawing is not to be copied or divulged to a third party without written permission.



Revisions	
P01 Preliminary Issue	04.06.26
P02 Design updated	19.06.26

Project:
Residential Development
at Netherley Drive
Marsden
Huddersfield
for Sycamore Homes
House Type E
Plans and Elevations

Purpose of issue: PLANNING

Drawn	CD
Date	April 2026
Scales	1:100 @ A2
Drawing No.	2620 - 0306 - P02