

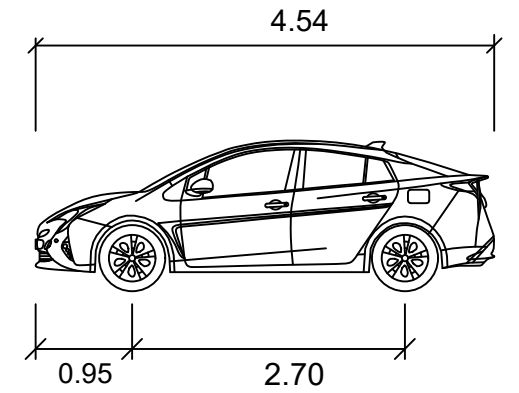
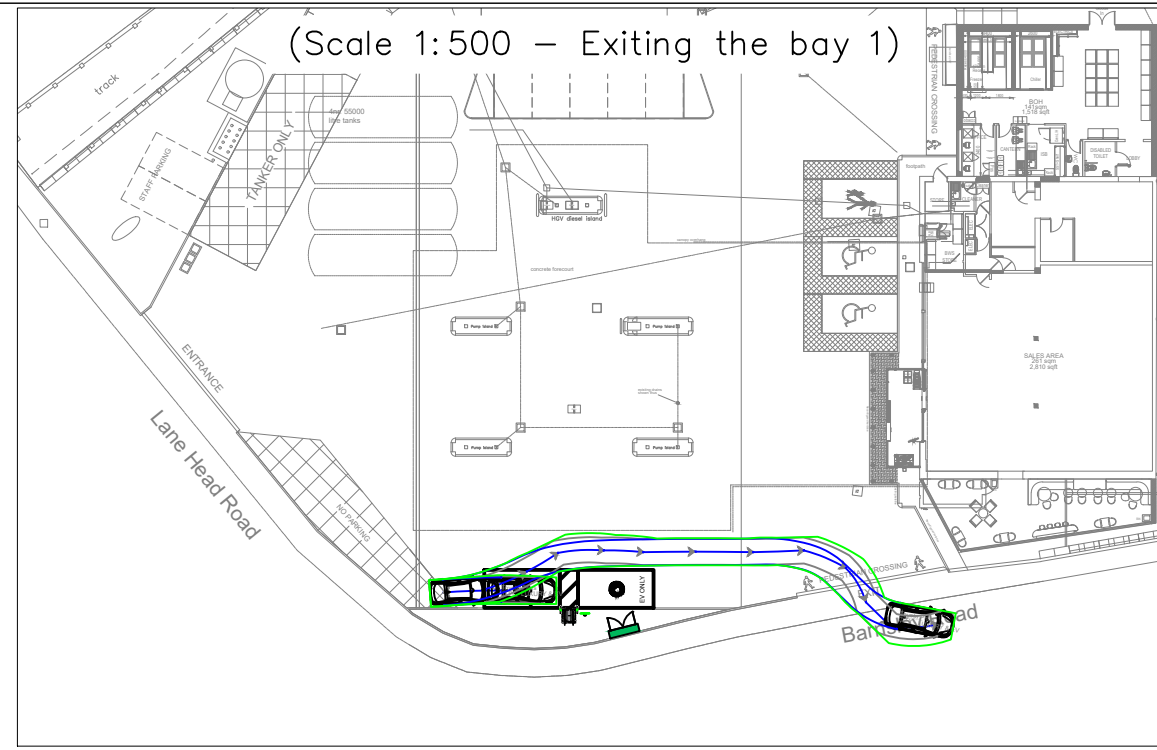
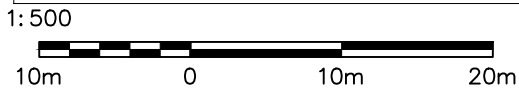
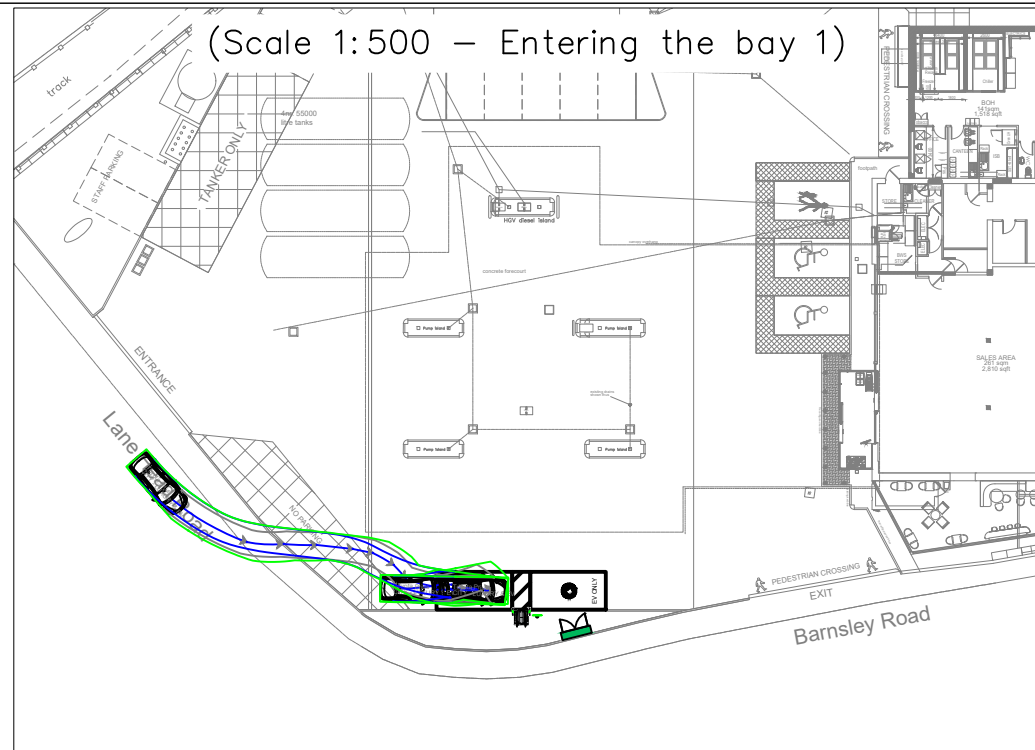
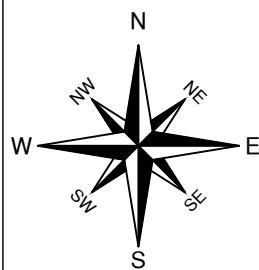
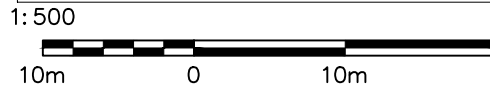
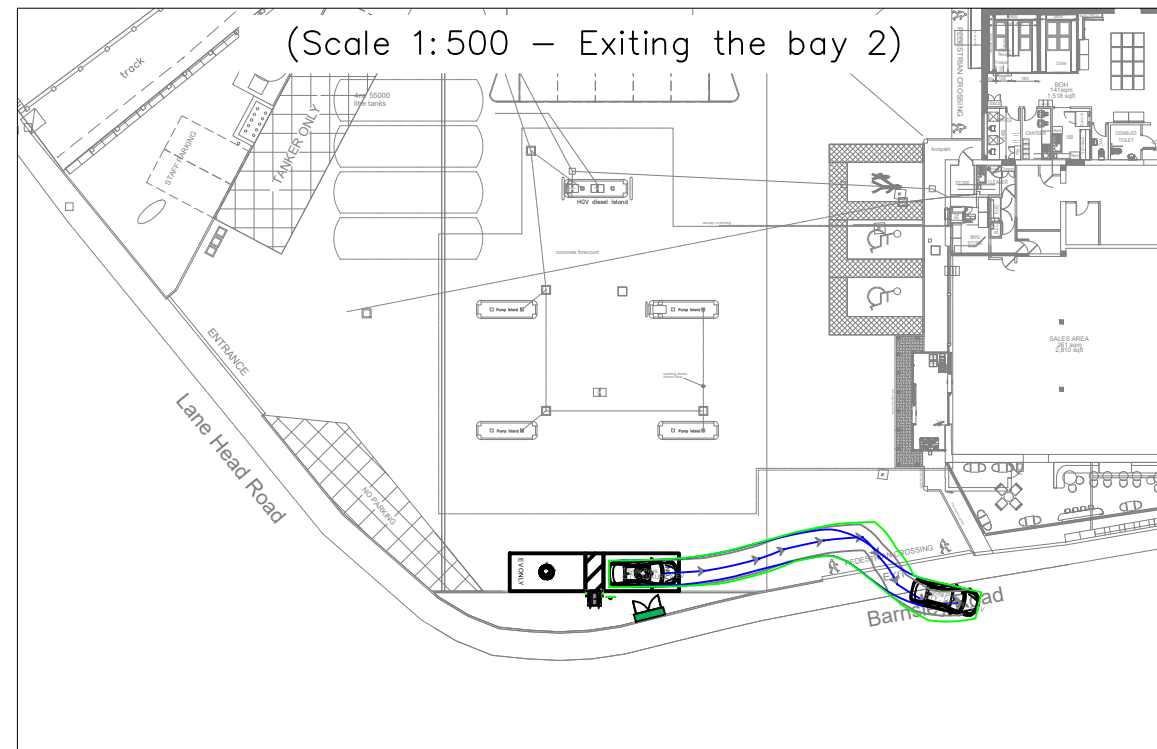


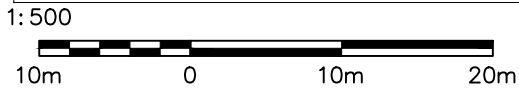

Toyota Prius

|                   | Meters     |
|-------------------|------------|
| Width             | : 1.76     |
| Track             | : 1.73     |
| Lock to Lock Time | : 6.0 s    |
| Steering Angle    | : 45.1 deg |

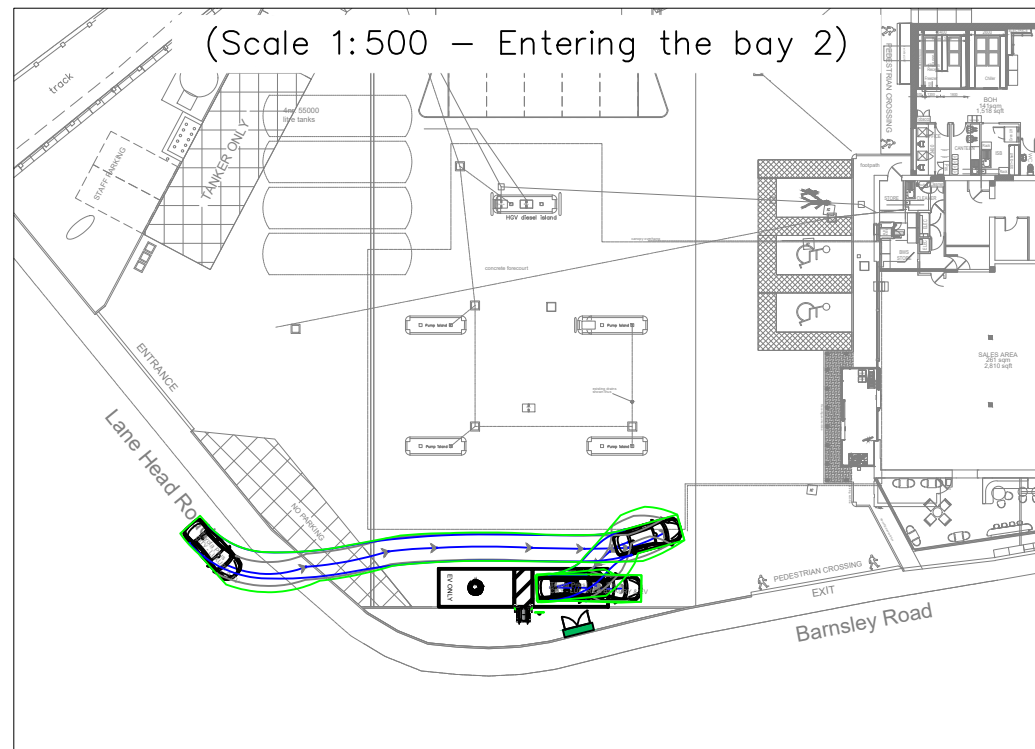

| A   | 08/07/26 | CAY | ISSUED FOR APPROVAL | JH  | MH  |  |
|-----|----------|-----|---------------------|-----|-----|--|
| REV | DATE     | BY  | DESCRIPTION         | CHK | APD |  |



Zest Eco Ltd, Bond House, The Bourse,  
Boar Lane, Leeds, LS1 5EN  
web-Zest.uk.com email-operations@zest.uk.com

|                |        |       |         |          |     |
|----------------|--------|-------|---------|----------|-----|
| DRAWING STATUS |        |       |         |          |     |
| CENTRAL COOP   |        |       |         |          |     |
| DESIGN         |        |       |         |          |     |
| ZEST           |        |       |         |          |     |
| SCALE          | DATE   | DRAWN | CHECKED | APPROVED | SHT |
| 1:500          | JUL'26 | CAY   | JH      | MH       | A3  |
| DRAWING No.    |        |       |         |          |     |
| ZST-0100-02    |        |       |         |          |     |

|                                                                      |
|----------------------------------------------------------------------|
| PROJECT                                                              |
| 1733 CO-OP SHEPLEY                                                   |
| TITLE                                                                |
| SWEPT PATH ANALYSIS<br>LANE HEAD<br>SHEPLEY, HUDDERSFIELD<br>HD8 8BL |