


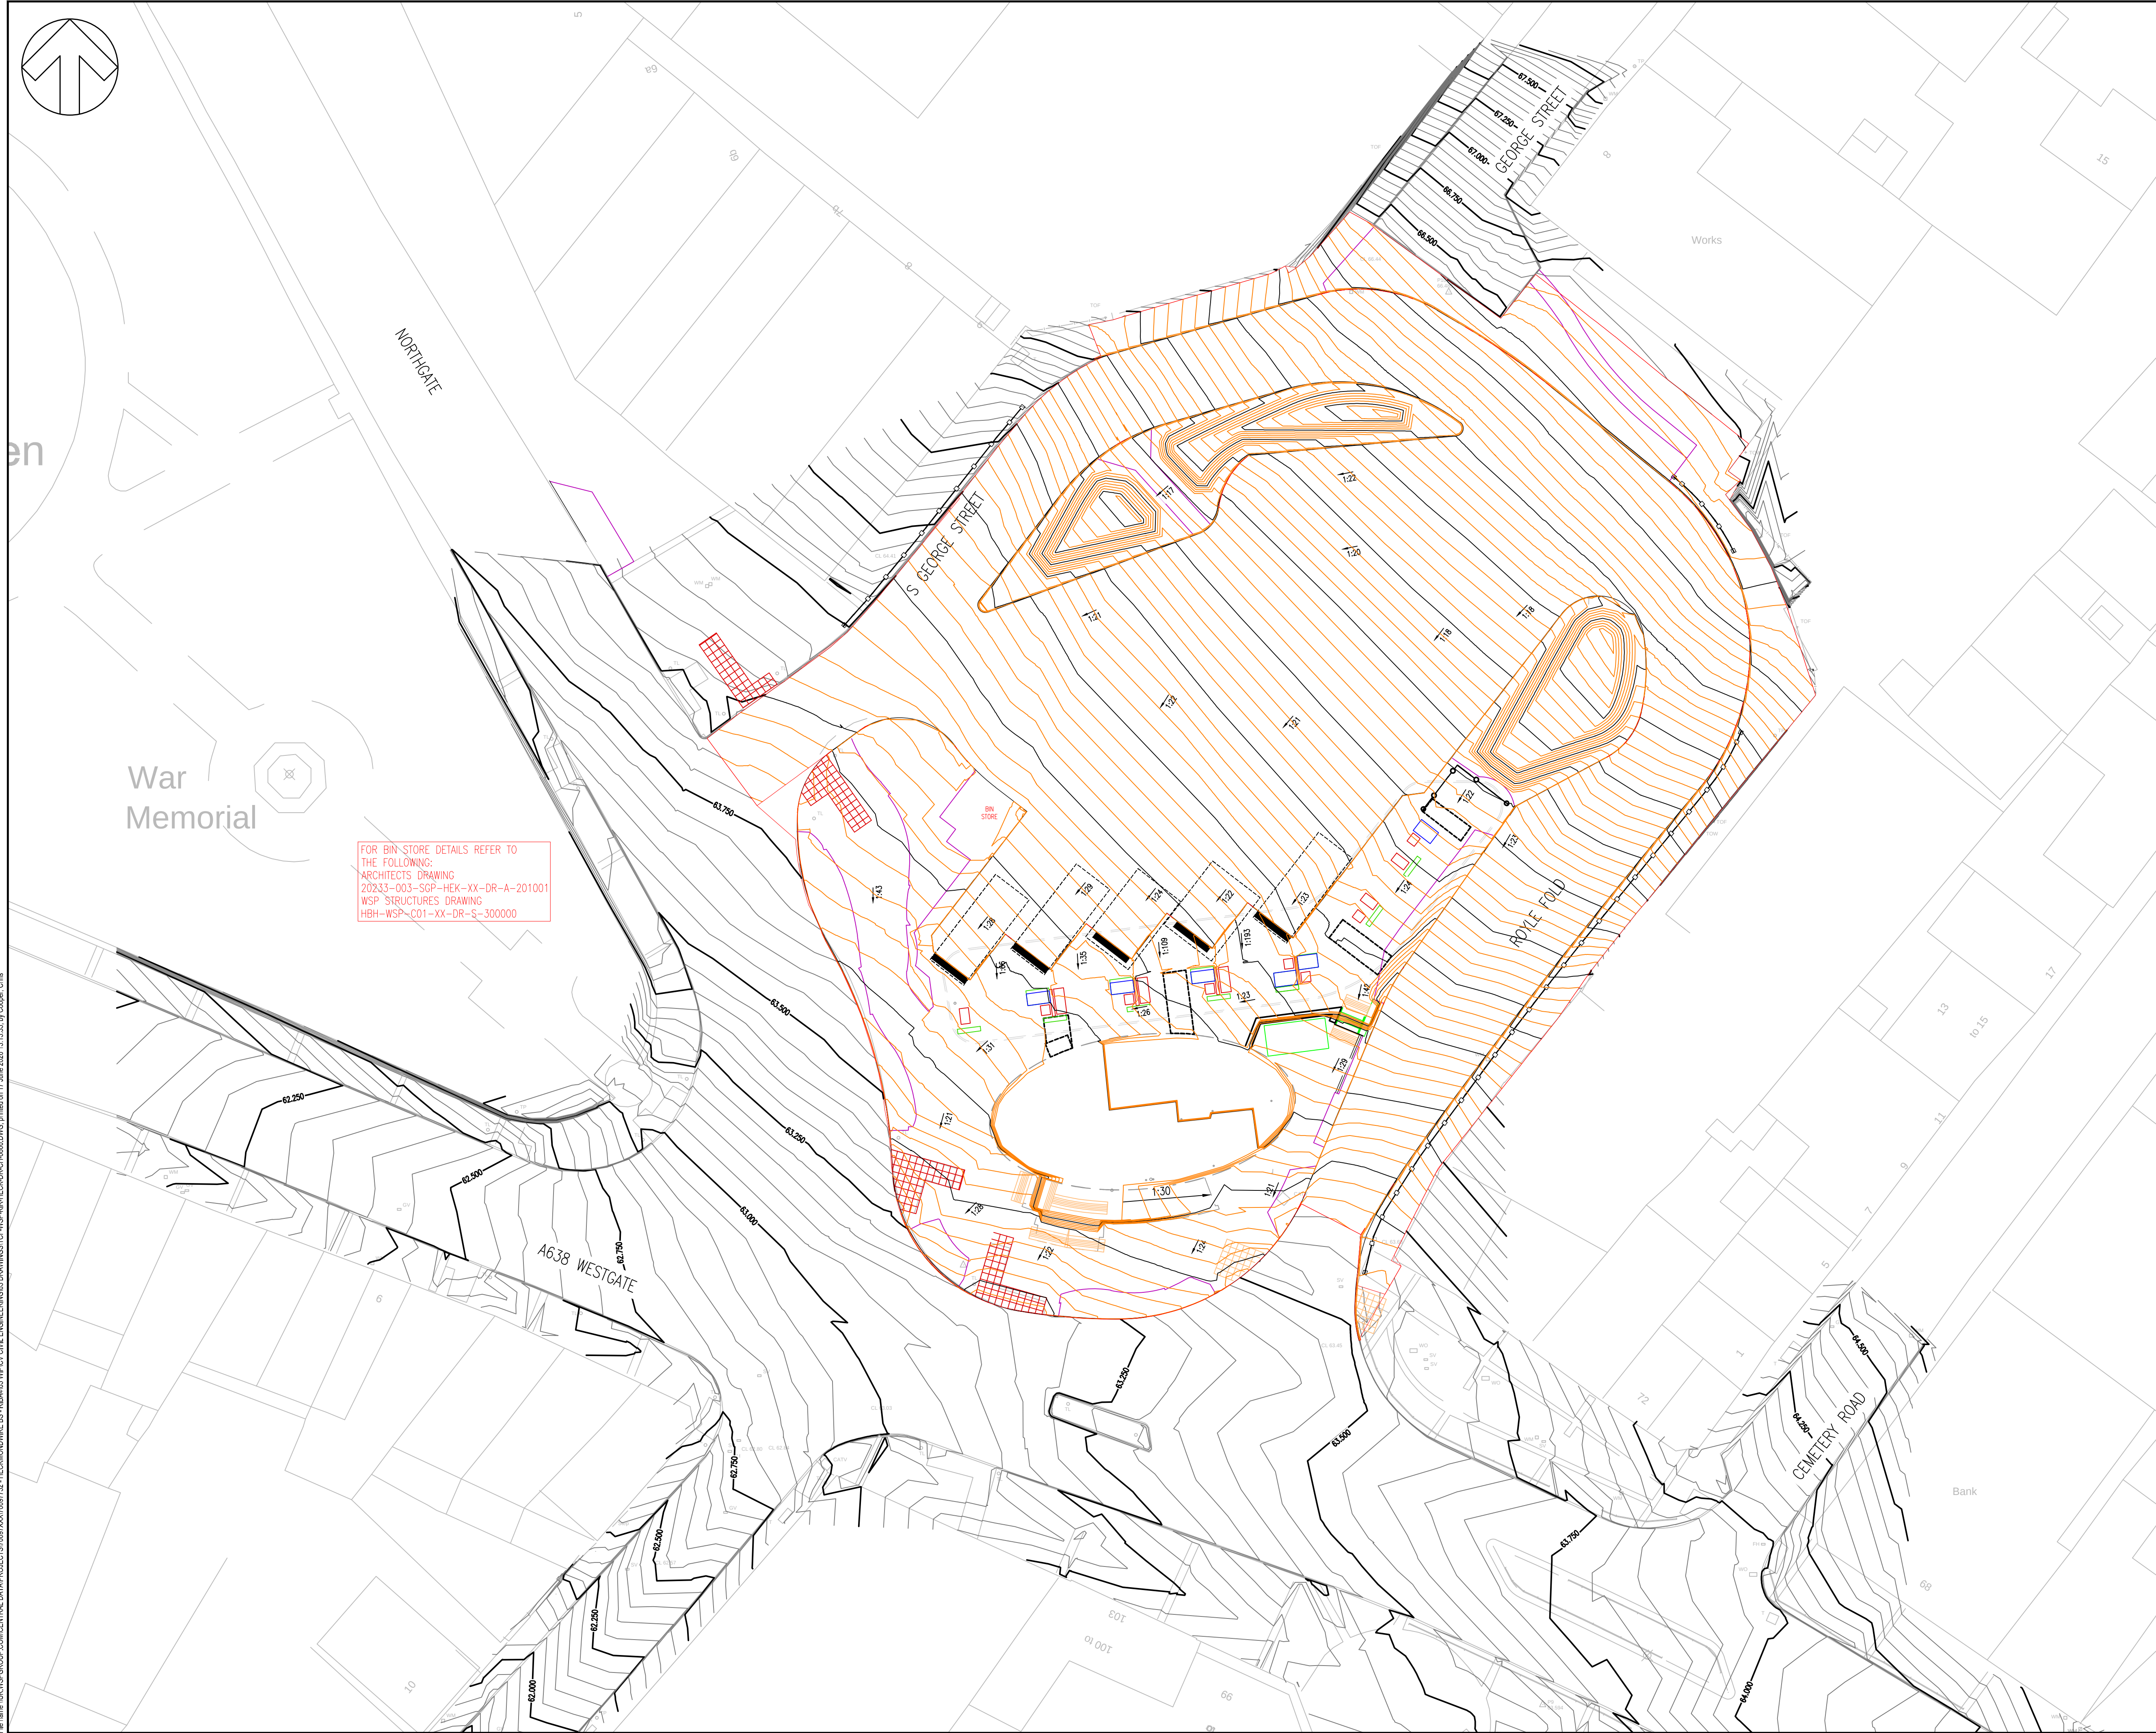

File name: \\UK.WSPGROUP.COM\CENTRAL DATA\PROJECTS\70097732-HECKMONDWIKE BS- RIBA\03-IMP\CVI CIVIL ENGINEERING\03 DRAWINGS\CF-WSP-KIR-HECK-DR-CH-0800.DWG, printed on 17 June 2026 13:15:35, by Cooper, Chris

DO NOT SCALE

KEY

- PROPOSED MAJOR CONTOUR**
 - MAJOR CONTOURS AT 0.25m INCREMENTS
- PROPOSED MINOR CONTOUR**
 - MINOR CONTOURS AT 0.05m INCREMENTS
- PROPOSED CONTOURS BOUNDARY**
- EXISTING MAJOR CONTOUR (OUTSIDE PROPOSED CONTOURS BOUNDARY)**
 - MAJOR CONTOURS AT 0.25m INCREMENTS
- EXISTING MINOR CONTOUR (OUTSIDE PROPOSED CONTOURS BOUNDARY)**
 - MINOR CONTOURS AT 0.05m INCREMENTS
- SEATING PLINTH**
- TIMETABLE PLINTH**
- WHEELCHAIR PLINTH (LEVEL WAITING AREA)**
- DIRO BARRIER**
- ALPHA RAIL DECORATIVE PEDESTRIAN GUARDRAIL**
- ADJUSTABLE PEDESTRIAN FLEXIRAIL**

PLEASE NOTE: THIS DRAWING HAS BEEN ISSUED AS A RECORD OF DESIGN INFORMATION PROVIDED FOR CONSTRUCTION. IT SHOULD NOT BE RELIED UPON AS AN ACCURATE AS-BUILT RECORD OF THE COMPLETED WORKS.

CD3	17/06/2026	CKC	AS DESIGNED	CS	CC
CD2	27/03/2026	CC	REVISED PROPOSED CONTOURS EXISTING CONTOURS, DIRO BARRIERS, SEATING, WHEELCHAIR AND TIMETABLE PLINTHS ADDED BIN STORE CONTOURS IN ABREANCE ROC SURVEY POINTS RECEIVED 24/03/2026	CDS	CC
CD1	06/09/2024	CC	FIRST ISSUE	SG	SG
REV	DATE	BY	DESCRIPTION	CHK	APP

DRAWING STATUS: CR - CONSTRUCTION RECORD

3 Wellington Place, Leeds, LS1 4AP, UK
T+ 44 (0) 113 395 6200, F+ 44 (0) 113 395 6201
wsp.com

CLIENT: KIRKLEES COUNCIL

ARCHITECT: SGP

SITE/PROJECT: HECKMONDWIKE BUS STATION
RIBA 4

TITLE: PROPOSED LEVELS

SCALE @ A1:	1:200	CHECKED:	SG	APPROVED:	DB
PROJECT NO:	70097732	DESIGNED:	SG	DRAWN:	CC
				DATE:	June 26
DRAWING NO:					REV:
TCF-WSP-KIR-HECK-DR-CH-0800					C03
© WSP UK Ltd					