


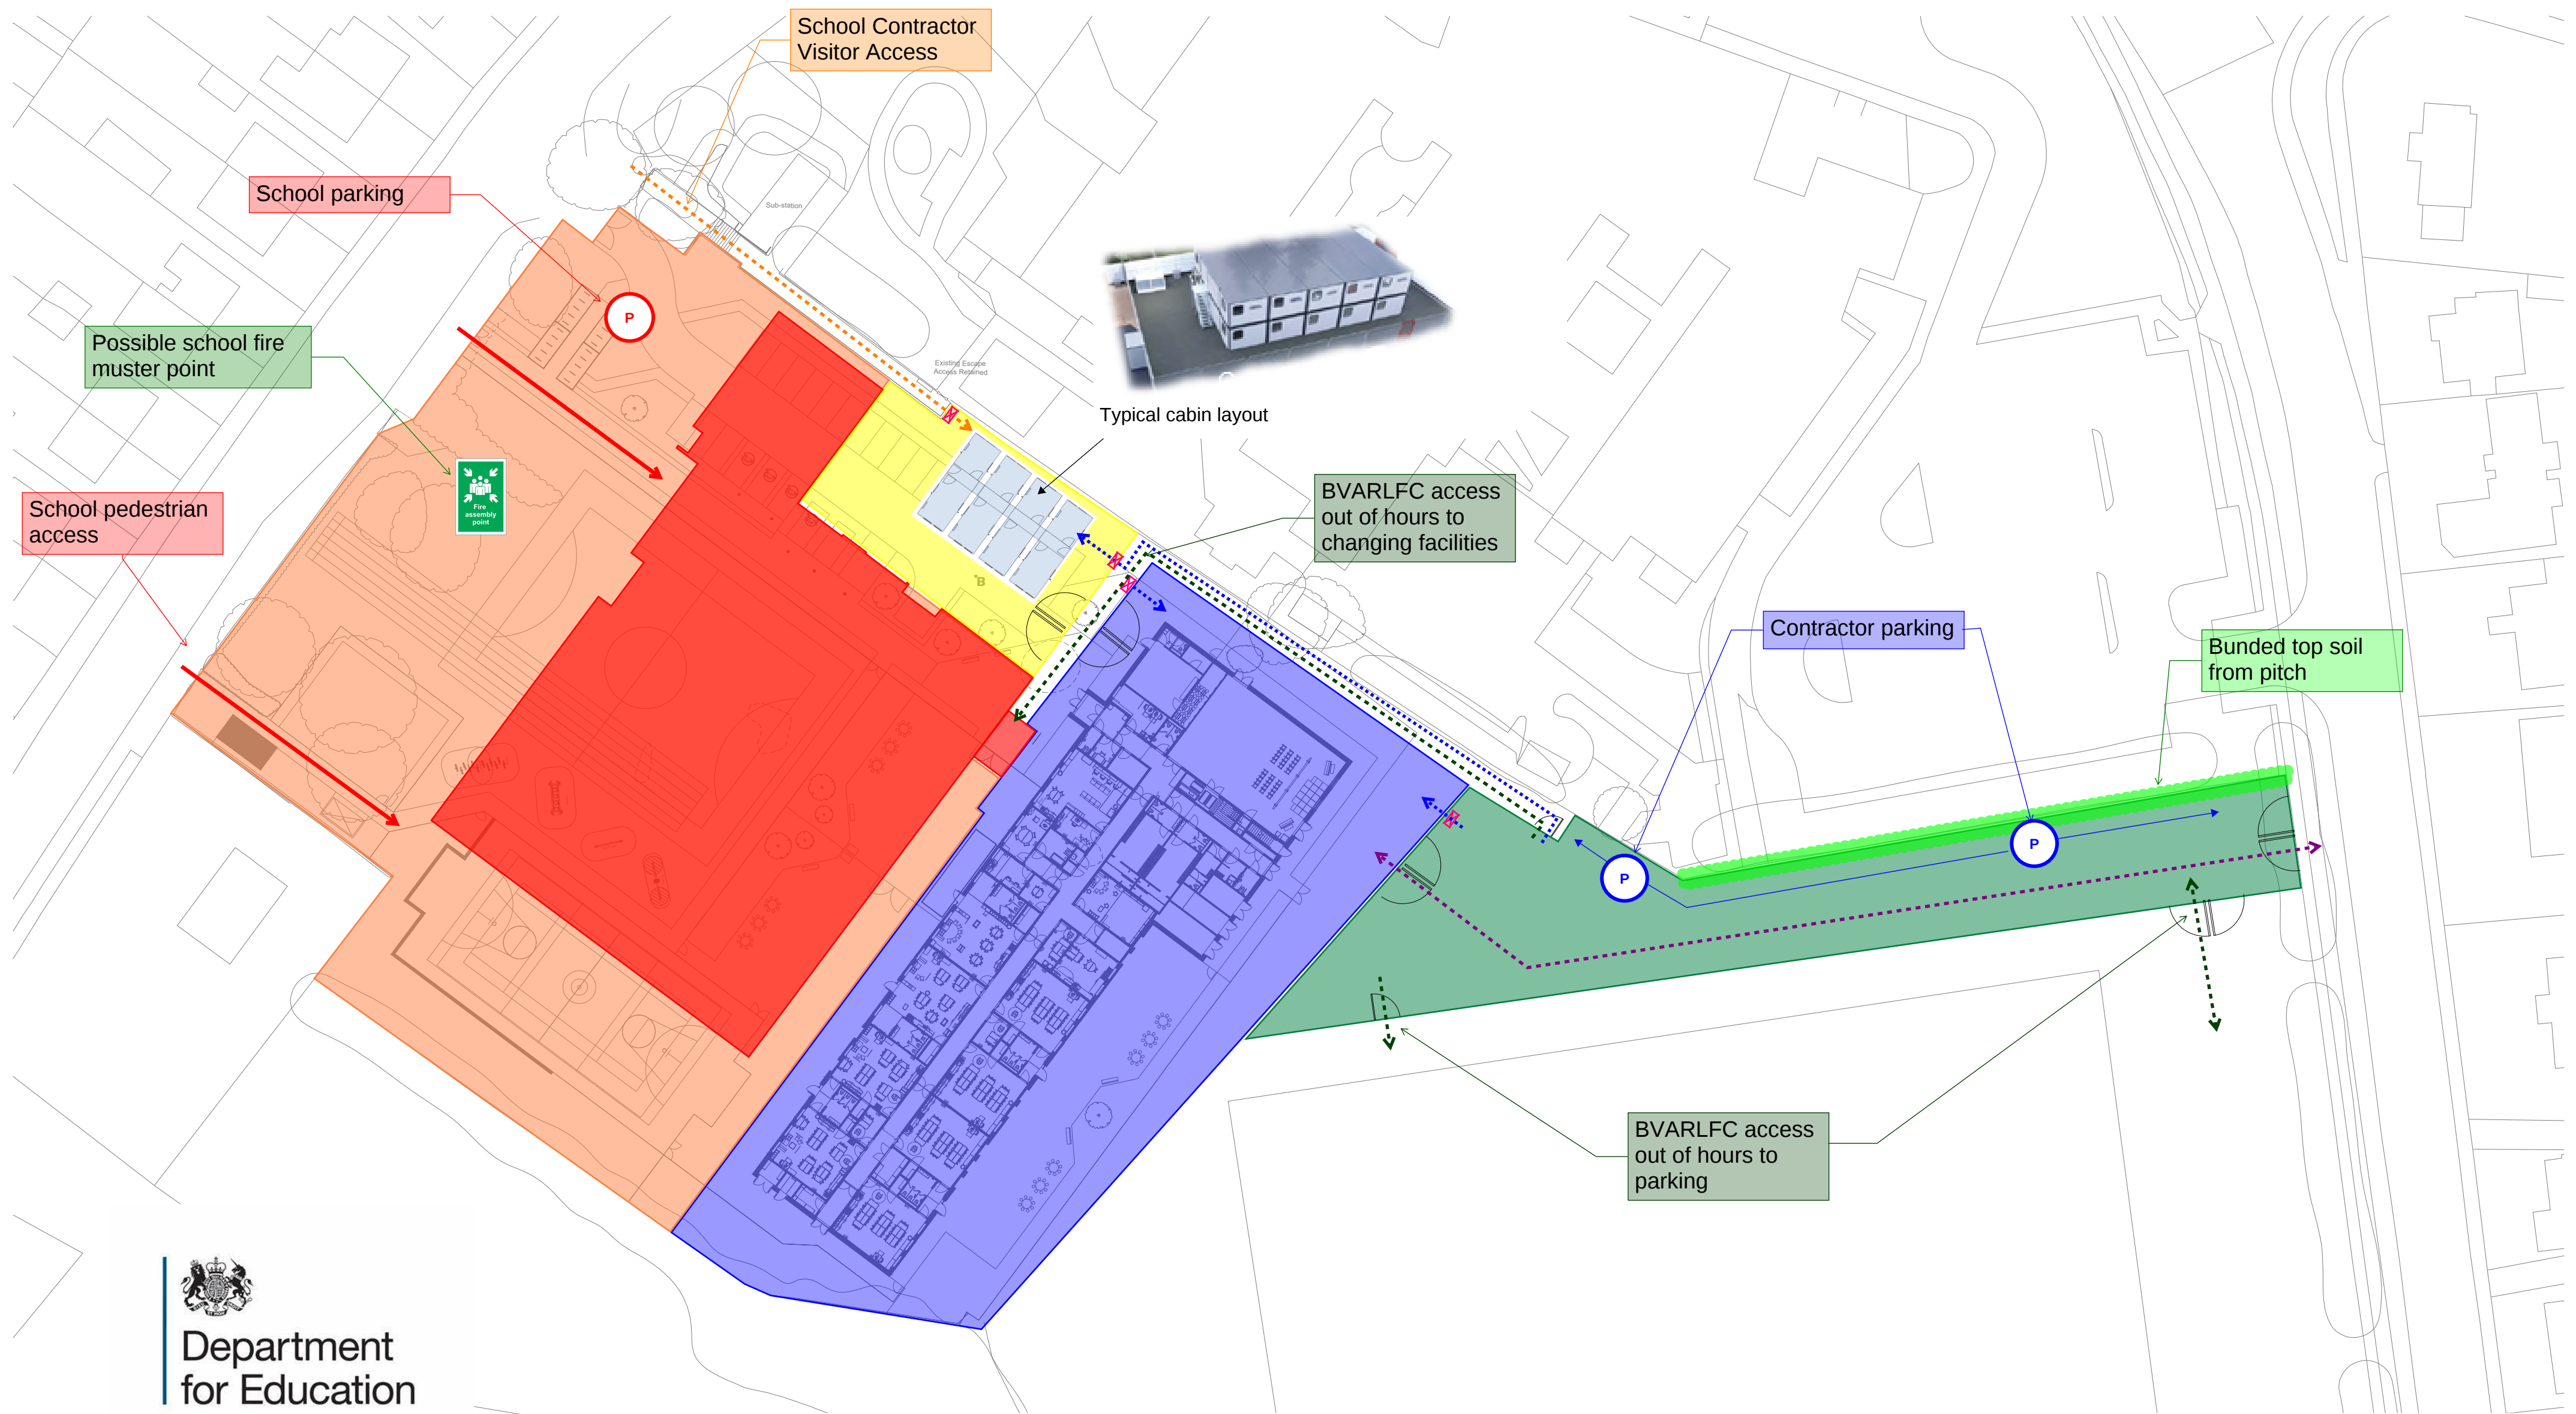

Department
for Education

Bowmer & Kirkland Ltd

**BOWMER
+ KIRKLAND**

Co-op Smithies Moor
Site Phasing Plan


Section 1 Possession and Access Plan

Dwg: SRP1128-BNK-XX-XX-D-X-3054 - P01

- Phase 1
Existing school in occupation
- Phase 1
Existing school external areas
in occupation
- Phase 1
B+K Site Compound and welfare
facilities

- Phase 1
B+K Site Area of works
- Phase 1
B+K Site haul road shared with
BVARLFC out of hours

- ↔ Student/Staff Access/Egress
- ↔ Pedestrian Contractor Access/Egress from parking to welfare
- ↔ BVARLFC out of hours Access/Egress to parking and changing rooms
- ↔ Contractor Vehicle Delivery Access/Egress
- ↔ B+K Pedestrian and Visitor Entrance
- ⊠ B+K Biometric Turnstile

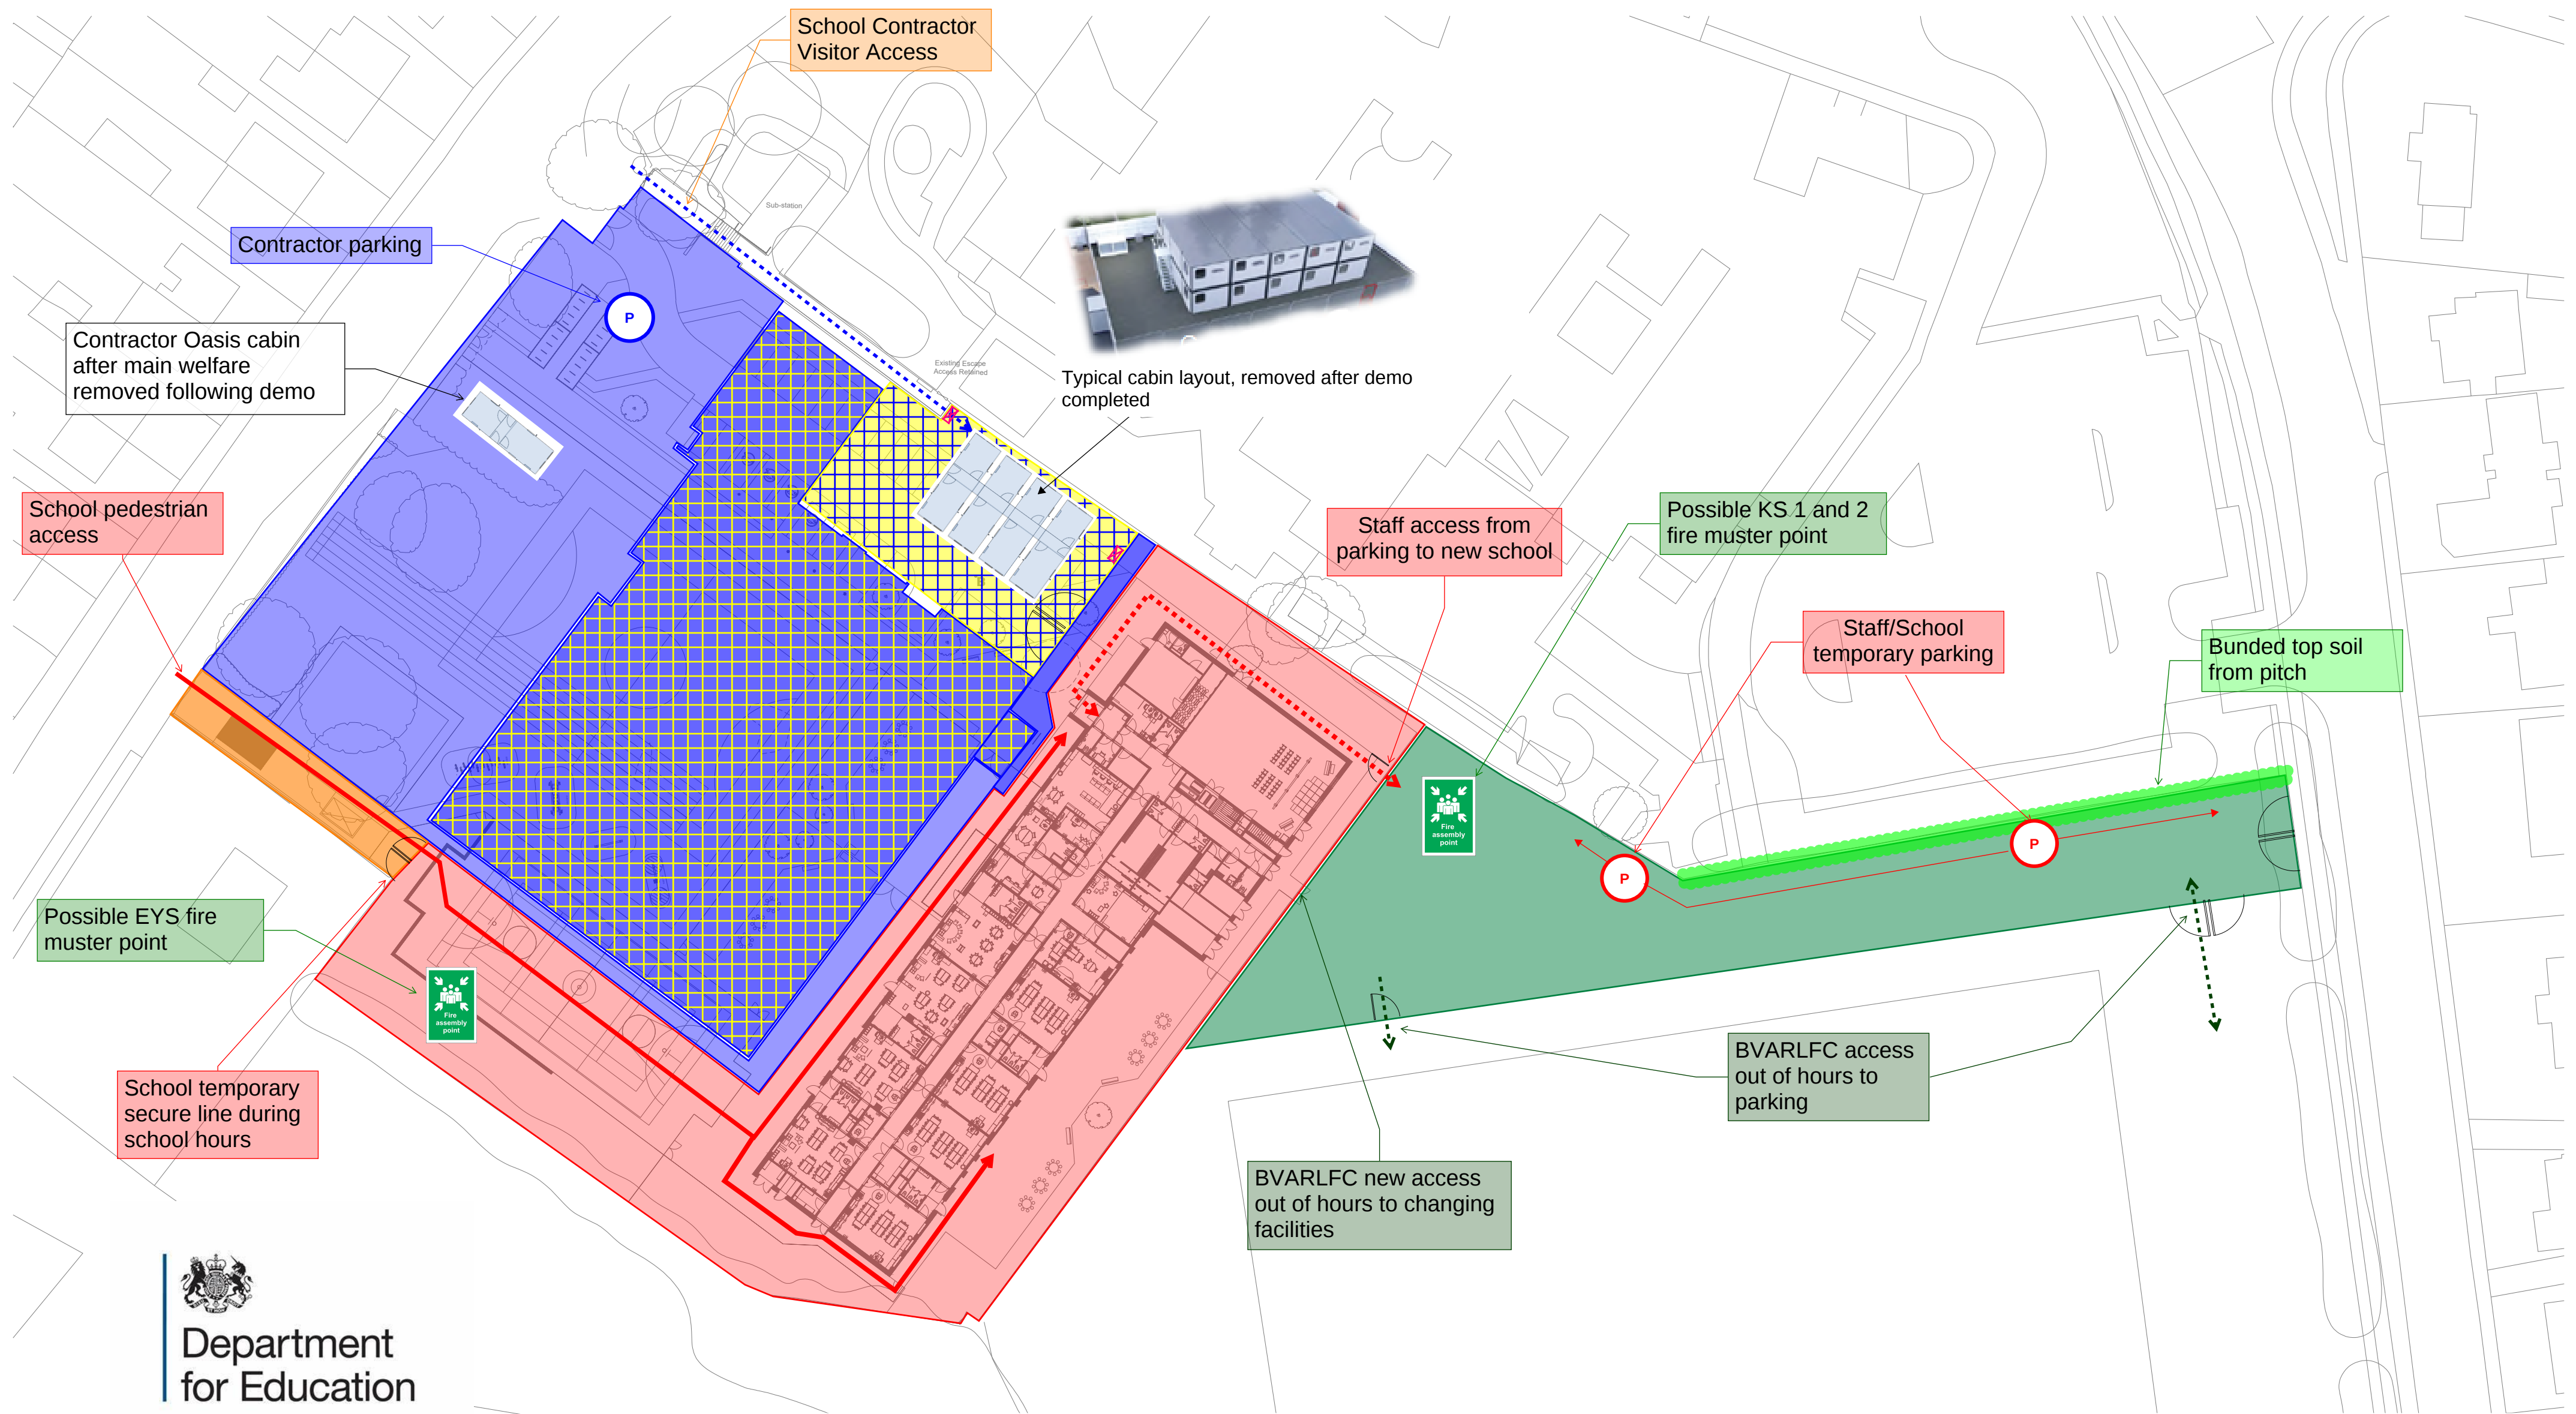

Department
for Education

Bowmer & Kirkland Ltd




Co-op Smithies Moor
Site Phasing Plan

Section 2 Possession and Access Plan
Dwg: SRP1128-BNK-XX-XX-D-X-3054 - P01

- Phase 2
New teaching block in occupation
- Phase 2
Existing school external areas
in occupation
- Phase 2
B+K Site Compound and welfare
facilities, cabins removed following
demo

- Phase 2
B+K Site Area of works
- Phase 2
B+K Site Area of works
- Phase 2
School use for staff parking shared
with BVARLFC out of hours

- Student Access/Egress
- Pedestrian Contractor Access/Egress from parking to welfare
- BVARLFC out of hours Access/Egress to parking and changing rooms
- Contractor Vehicle Delivery Access/Egress
- Staff Pedestrian Access/Egress from temporary parking
- B+K Biometric Turnstile

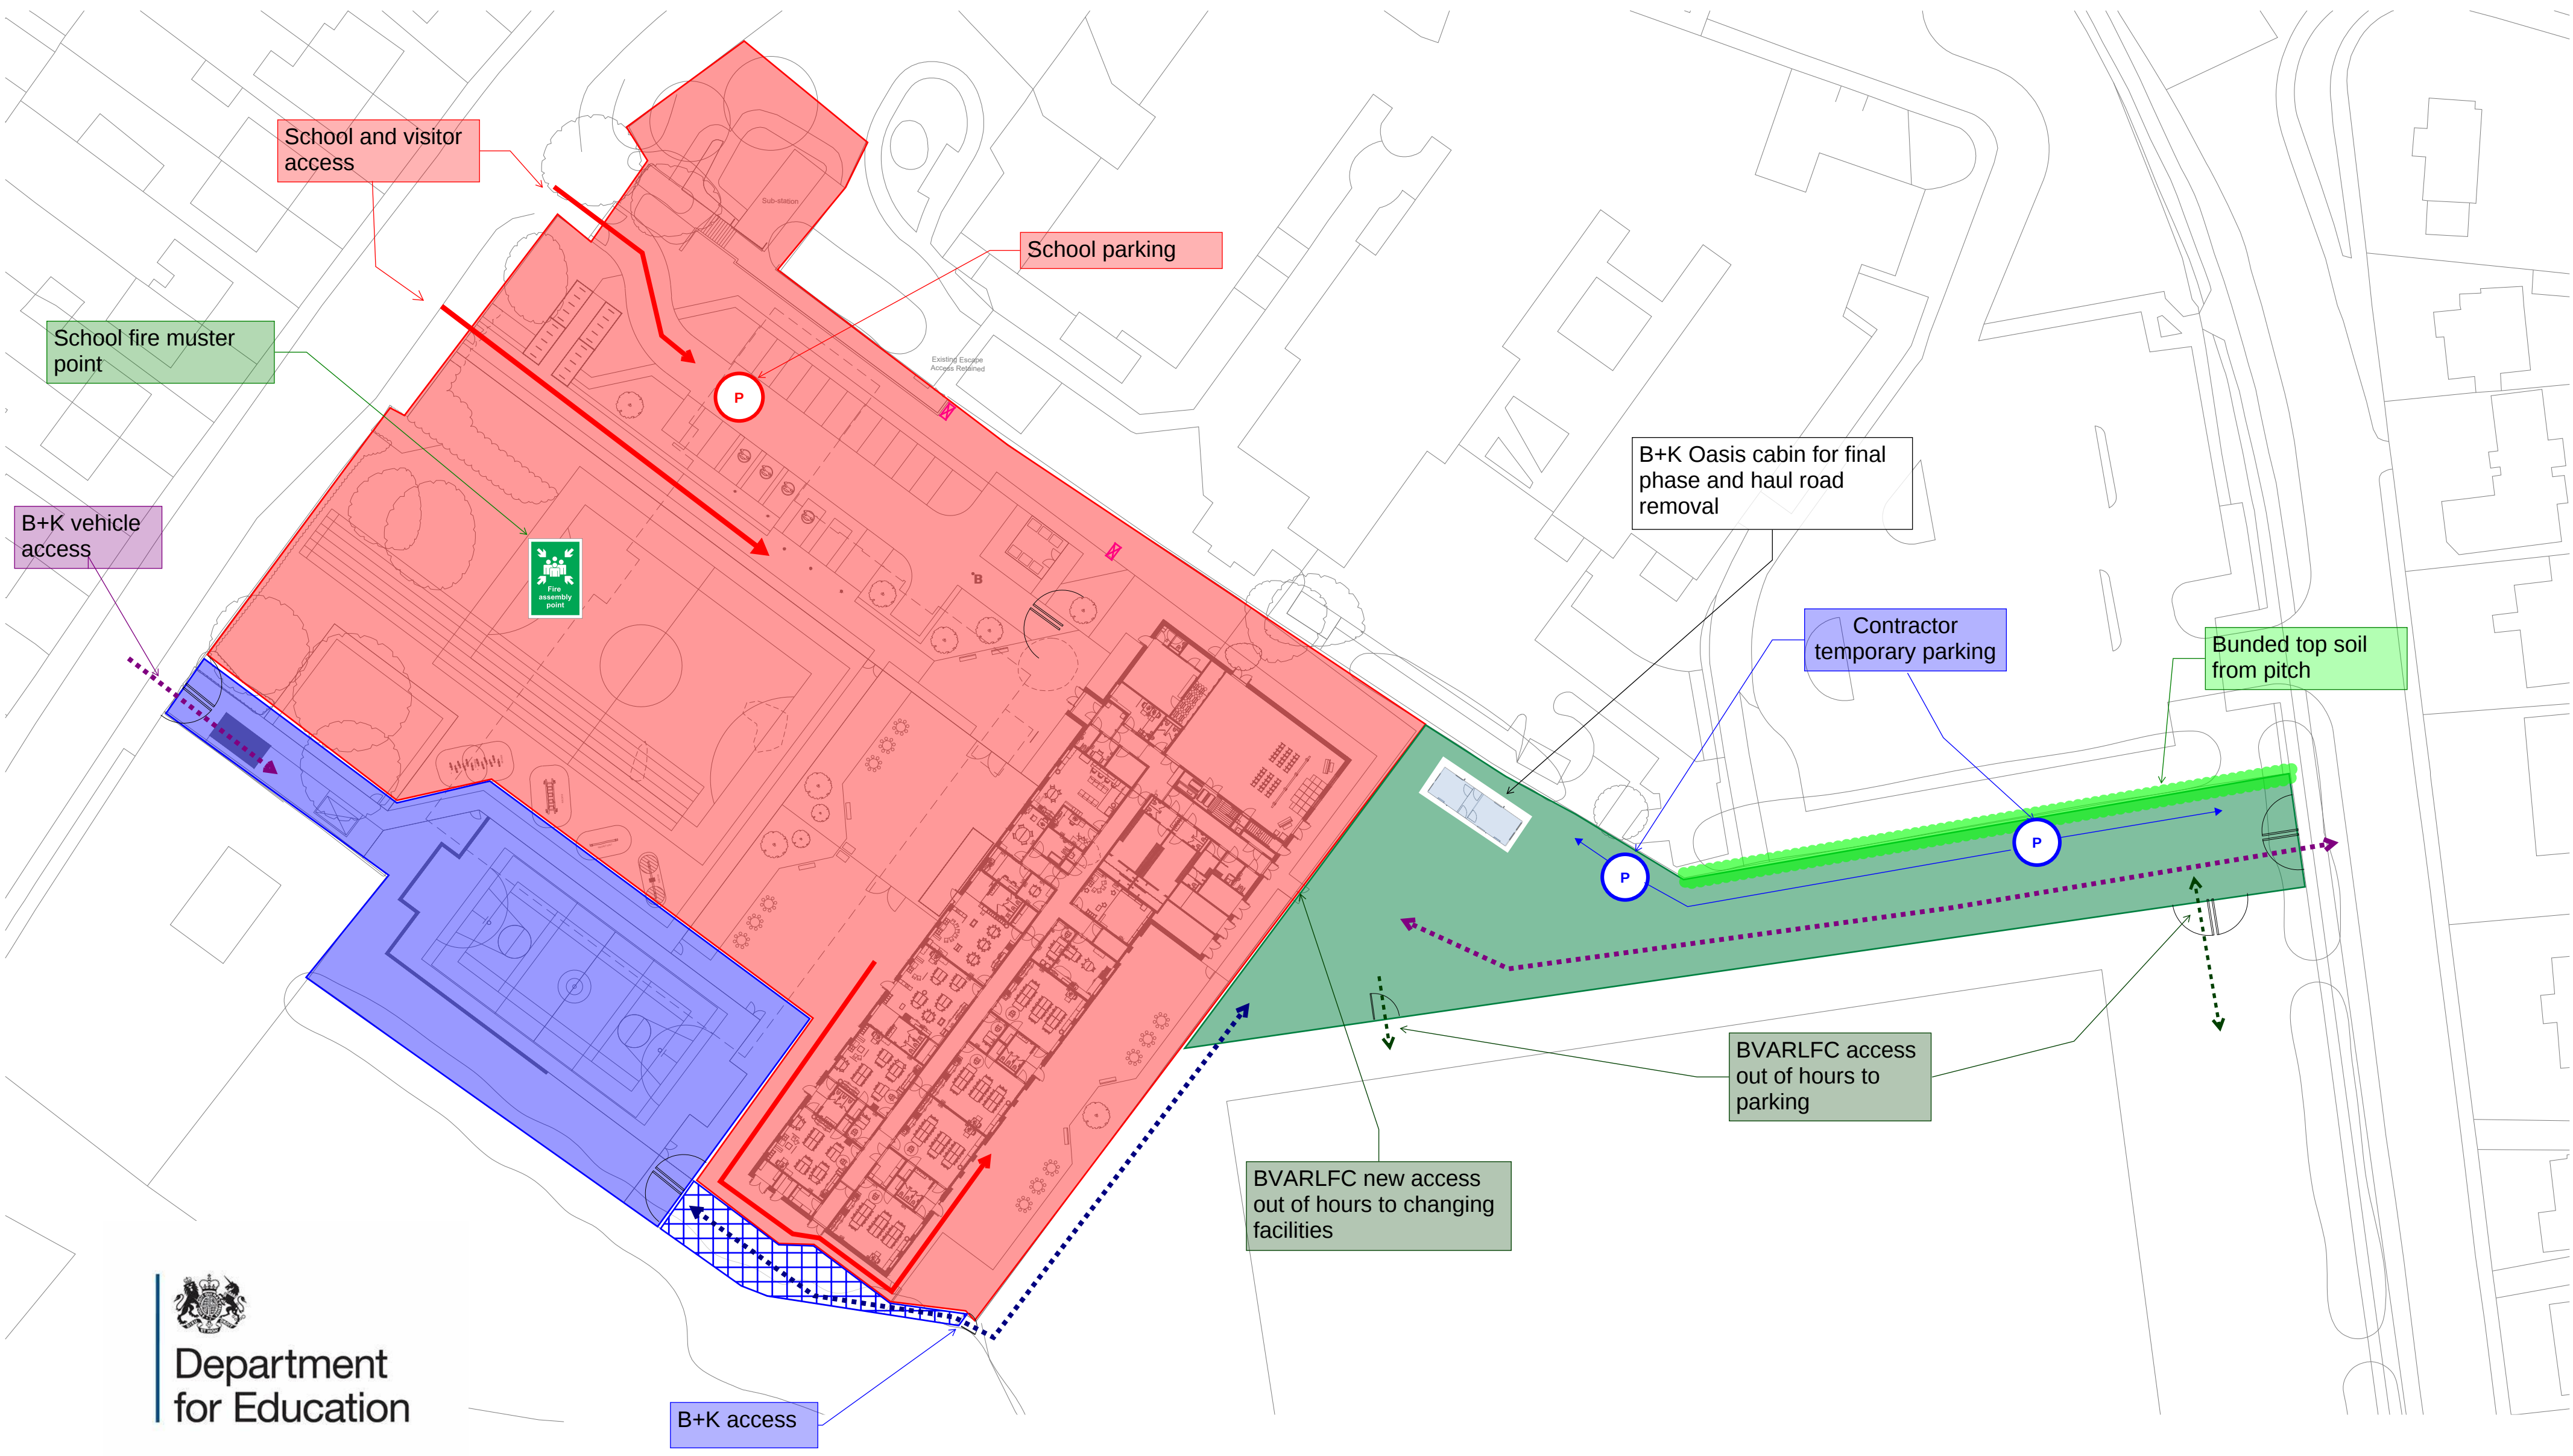


Department
for Education


Bowmer & Kirkland Ltd


**BOWMER
+ KIRKLAND**

Co-op Smithies Moor
Site Phasing Plan
Section 3 Possession and Access Plan
Dwg: SRP1128-BNK-XX-XX-D-X-3054 - P01

 Phase 3
New teaching block and front entrance in
school control

  Phase 3
B+K Site Area of works MUGA and new path

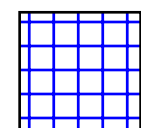 Phase 3
B+K Site access from welfare

  Phase 3
B+K parking and haul road removal

 Student and Staff Access/Egress
 Pedestrian Contractor Access/Egress from welfare
 BVARLFC out of hours Access/Egress to parking and changing rooms
 Contractor Vehicle Delivery Access/Egress