

2 No. Swift nesting boxes to be sited on the North West elevation, as indicated. Mounted at high level to maximise ground clearance and not above any openings.

Existing hedge retained

Swift nesting boxes

Expansion joint to SE design/calcs

ASHP


Ground Floor Level

Decking

ASHP (Air Source Heat Pump)

Existing hedge retained

A diagram showing a circular loop of wire with a rectangular section in the center. A diagonal line representing a magnetic field line passes through the center of the loop. The line is labeled 'W' at the top left and 'E' at the bottom right. The word 'SUN' is written vertically on the left side of the loop, and 'PATH' is written horizontally below the loop.

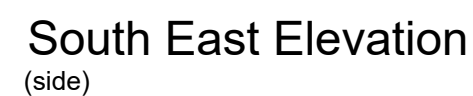

General Arrangement as Proposed

1:100

