



Side Elevation (East)

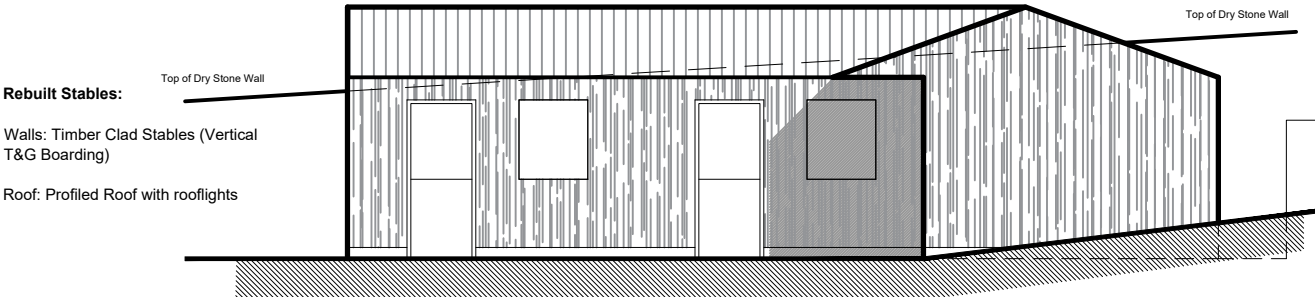

Front Elevation (North)

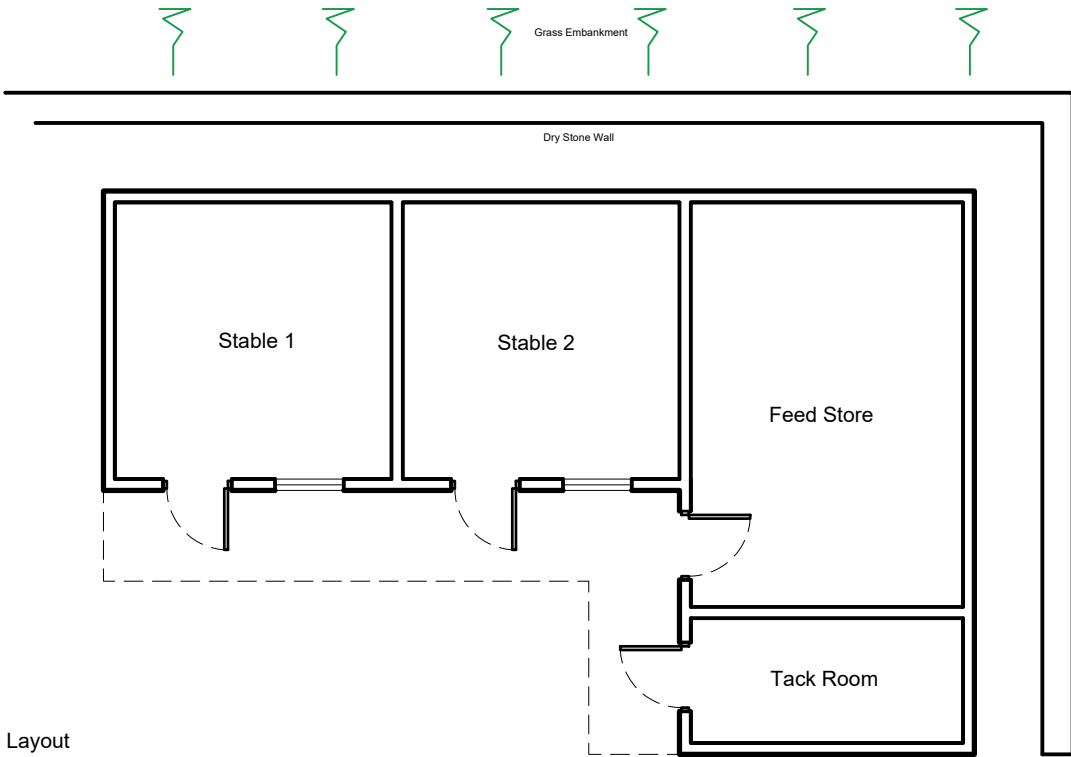

Stable Layout

