


HUDDERSFIELD BRANCH
39 MARKET STREET
PROPOSED REAR SHOP ELEVATION

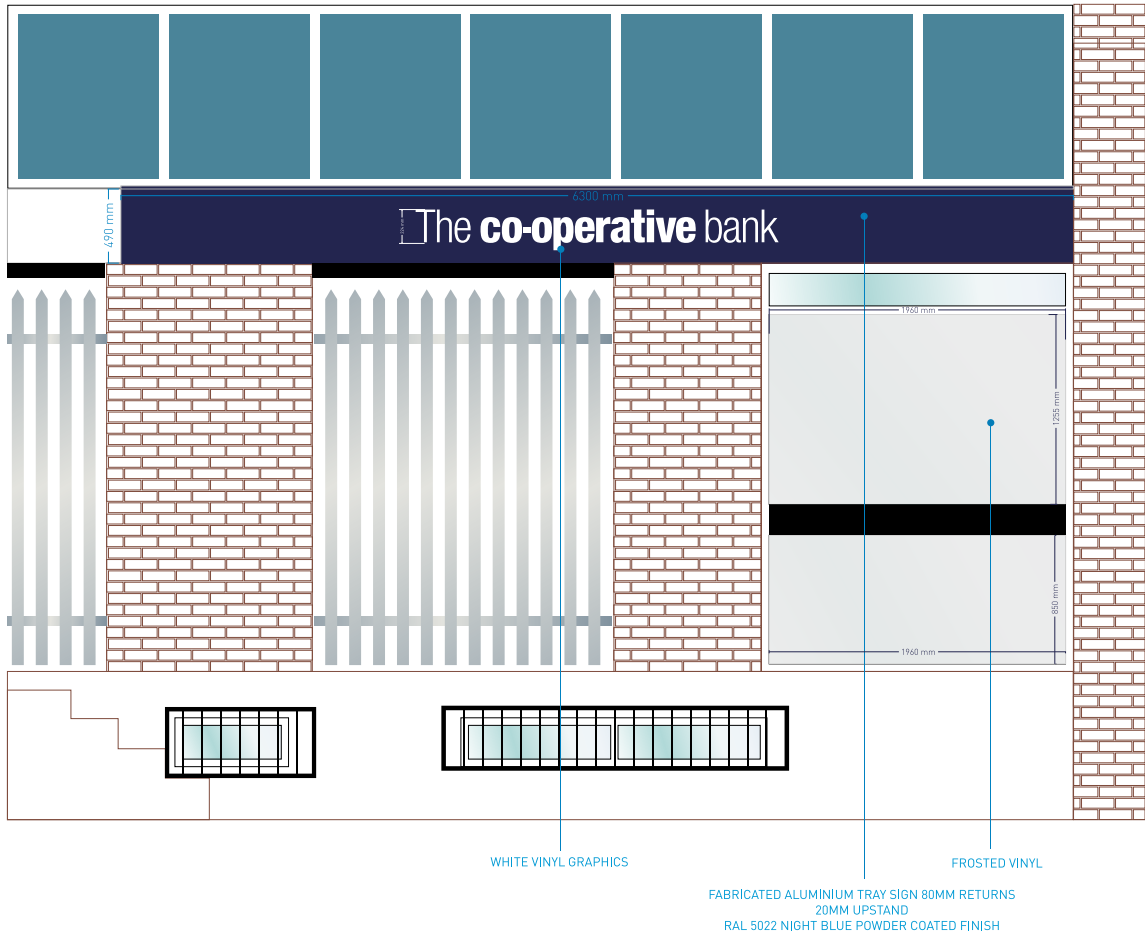

Unit 4a Shipley Court, Manners Industrial Estate,
Ilkeston, Derbyshire. DE7 8EF
T +44 (0) 115 944 1678
www.signsystems.uk.com

The
co-operative
bank

Huddersfield Branch
39 Market Street
Huddersfield
HD1 2HL

DWG NO. 26-2805D004A
DRAWN LJP
DATE 21/07/26

