



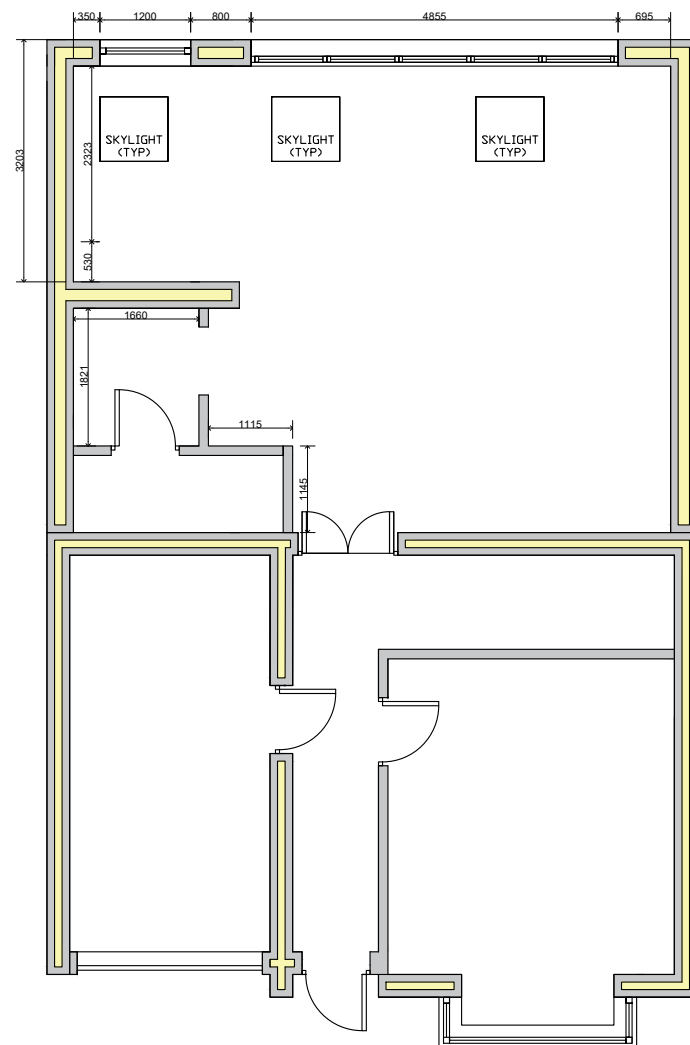

PROPOSED GROUND FLOOR PLAN - 1:100

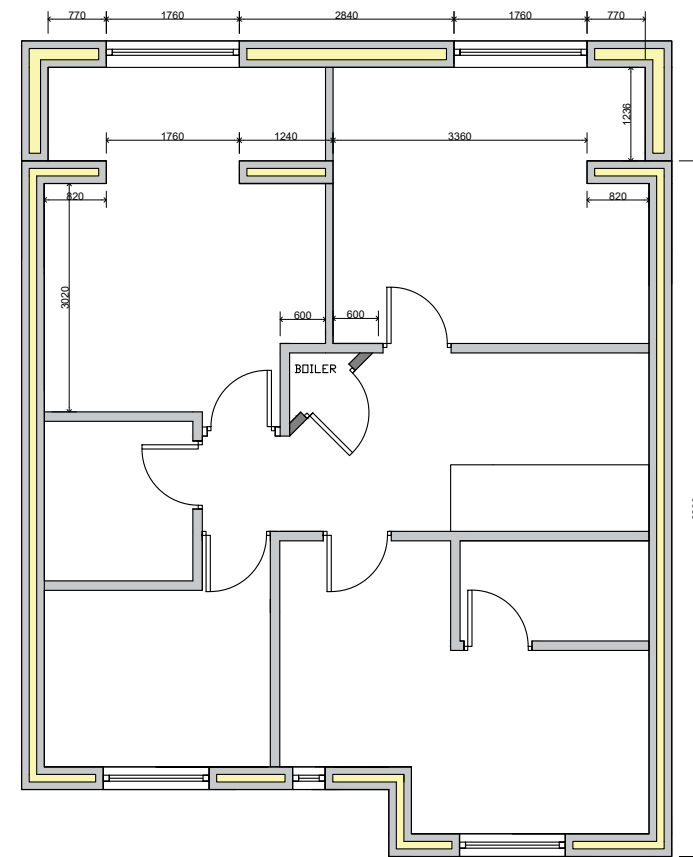

PROPOSED FIRST FLOOR PLAN - 1:100



www.saddleworthkitchenextension.co.uk
07928-657-574

Drawn by:

H.H

Project:

Turner

Date:

28.07.26

Scale @ A3:

1:100

Revision:

A

Client:

Drawing Title:

26.30.03
Proposed Floorplans

