



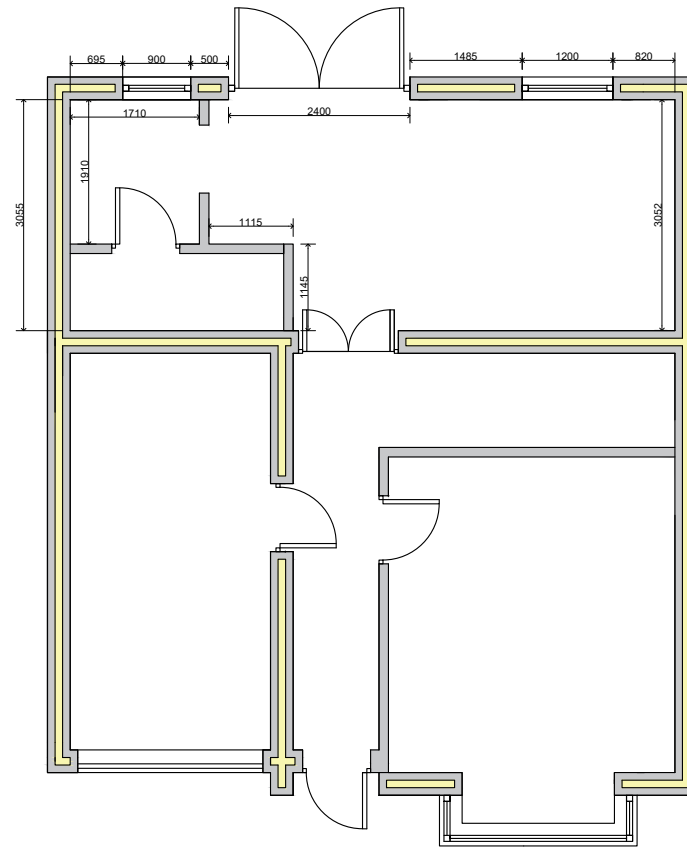

EXISTING GROUND FLOOR PLAN - 1:100

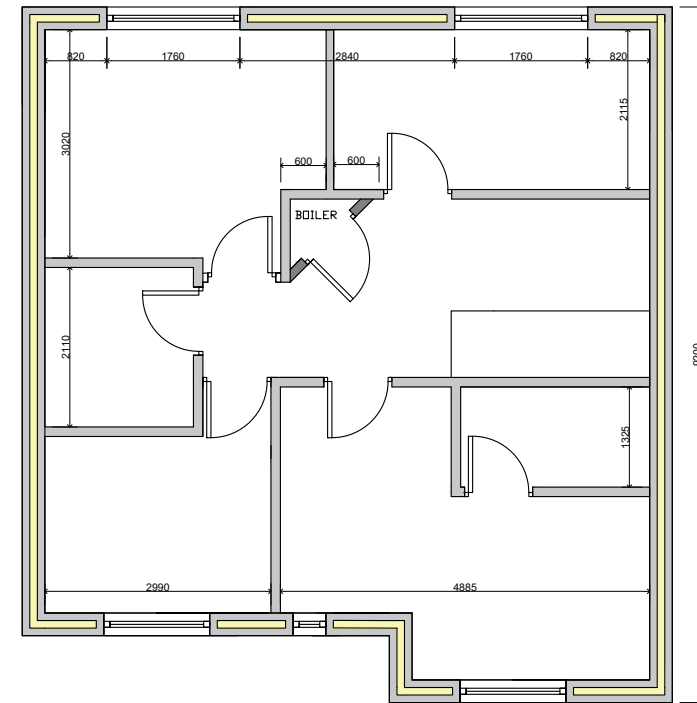

EXISTING 1st FLOOR PLAN - 1:100



www.saddleworthkitchenextension.co.uk
07928-657-574

Drawn by:
H.H

Client:

Project:
Turner

Drawing Title:
26.30.01
Existing Floorplans

Date:
24.07.26

Scale @ A3:
1:100

Revision:
A

