

Note:
Do Not Scale from this drawing.
Dimensions are to be checked on site.
If in doubt please ask.

NOTE

These drawings are based on external survey data (2D and 3D). All height information has been taken from the supplied survey models, and plan layouts have been developed using the 2D survey information provided. Additional survey detail may be required as the design progresses.

Please refer to landscape details.

Key


- Hotel Use
- Plant/Services/BOH
- Stadium and Hotel Use
- Stadium Use

- Planning Application Boundary
- Existing Wall
- Proposed Wall

NOTE

Furniture shown is illustrative and indicative only.

Drawings to be read in conjunction with landscape architect's landscaping proposals and details.

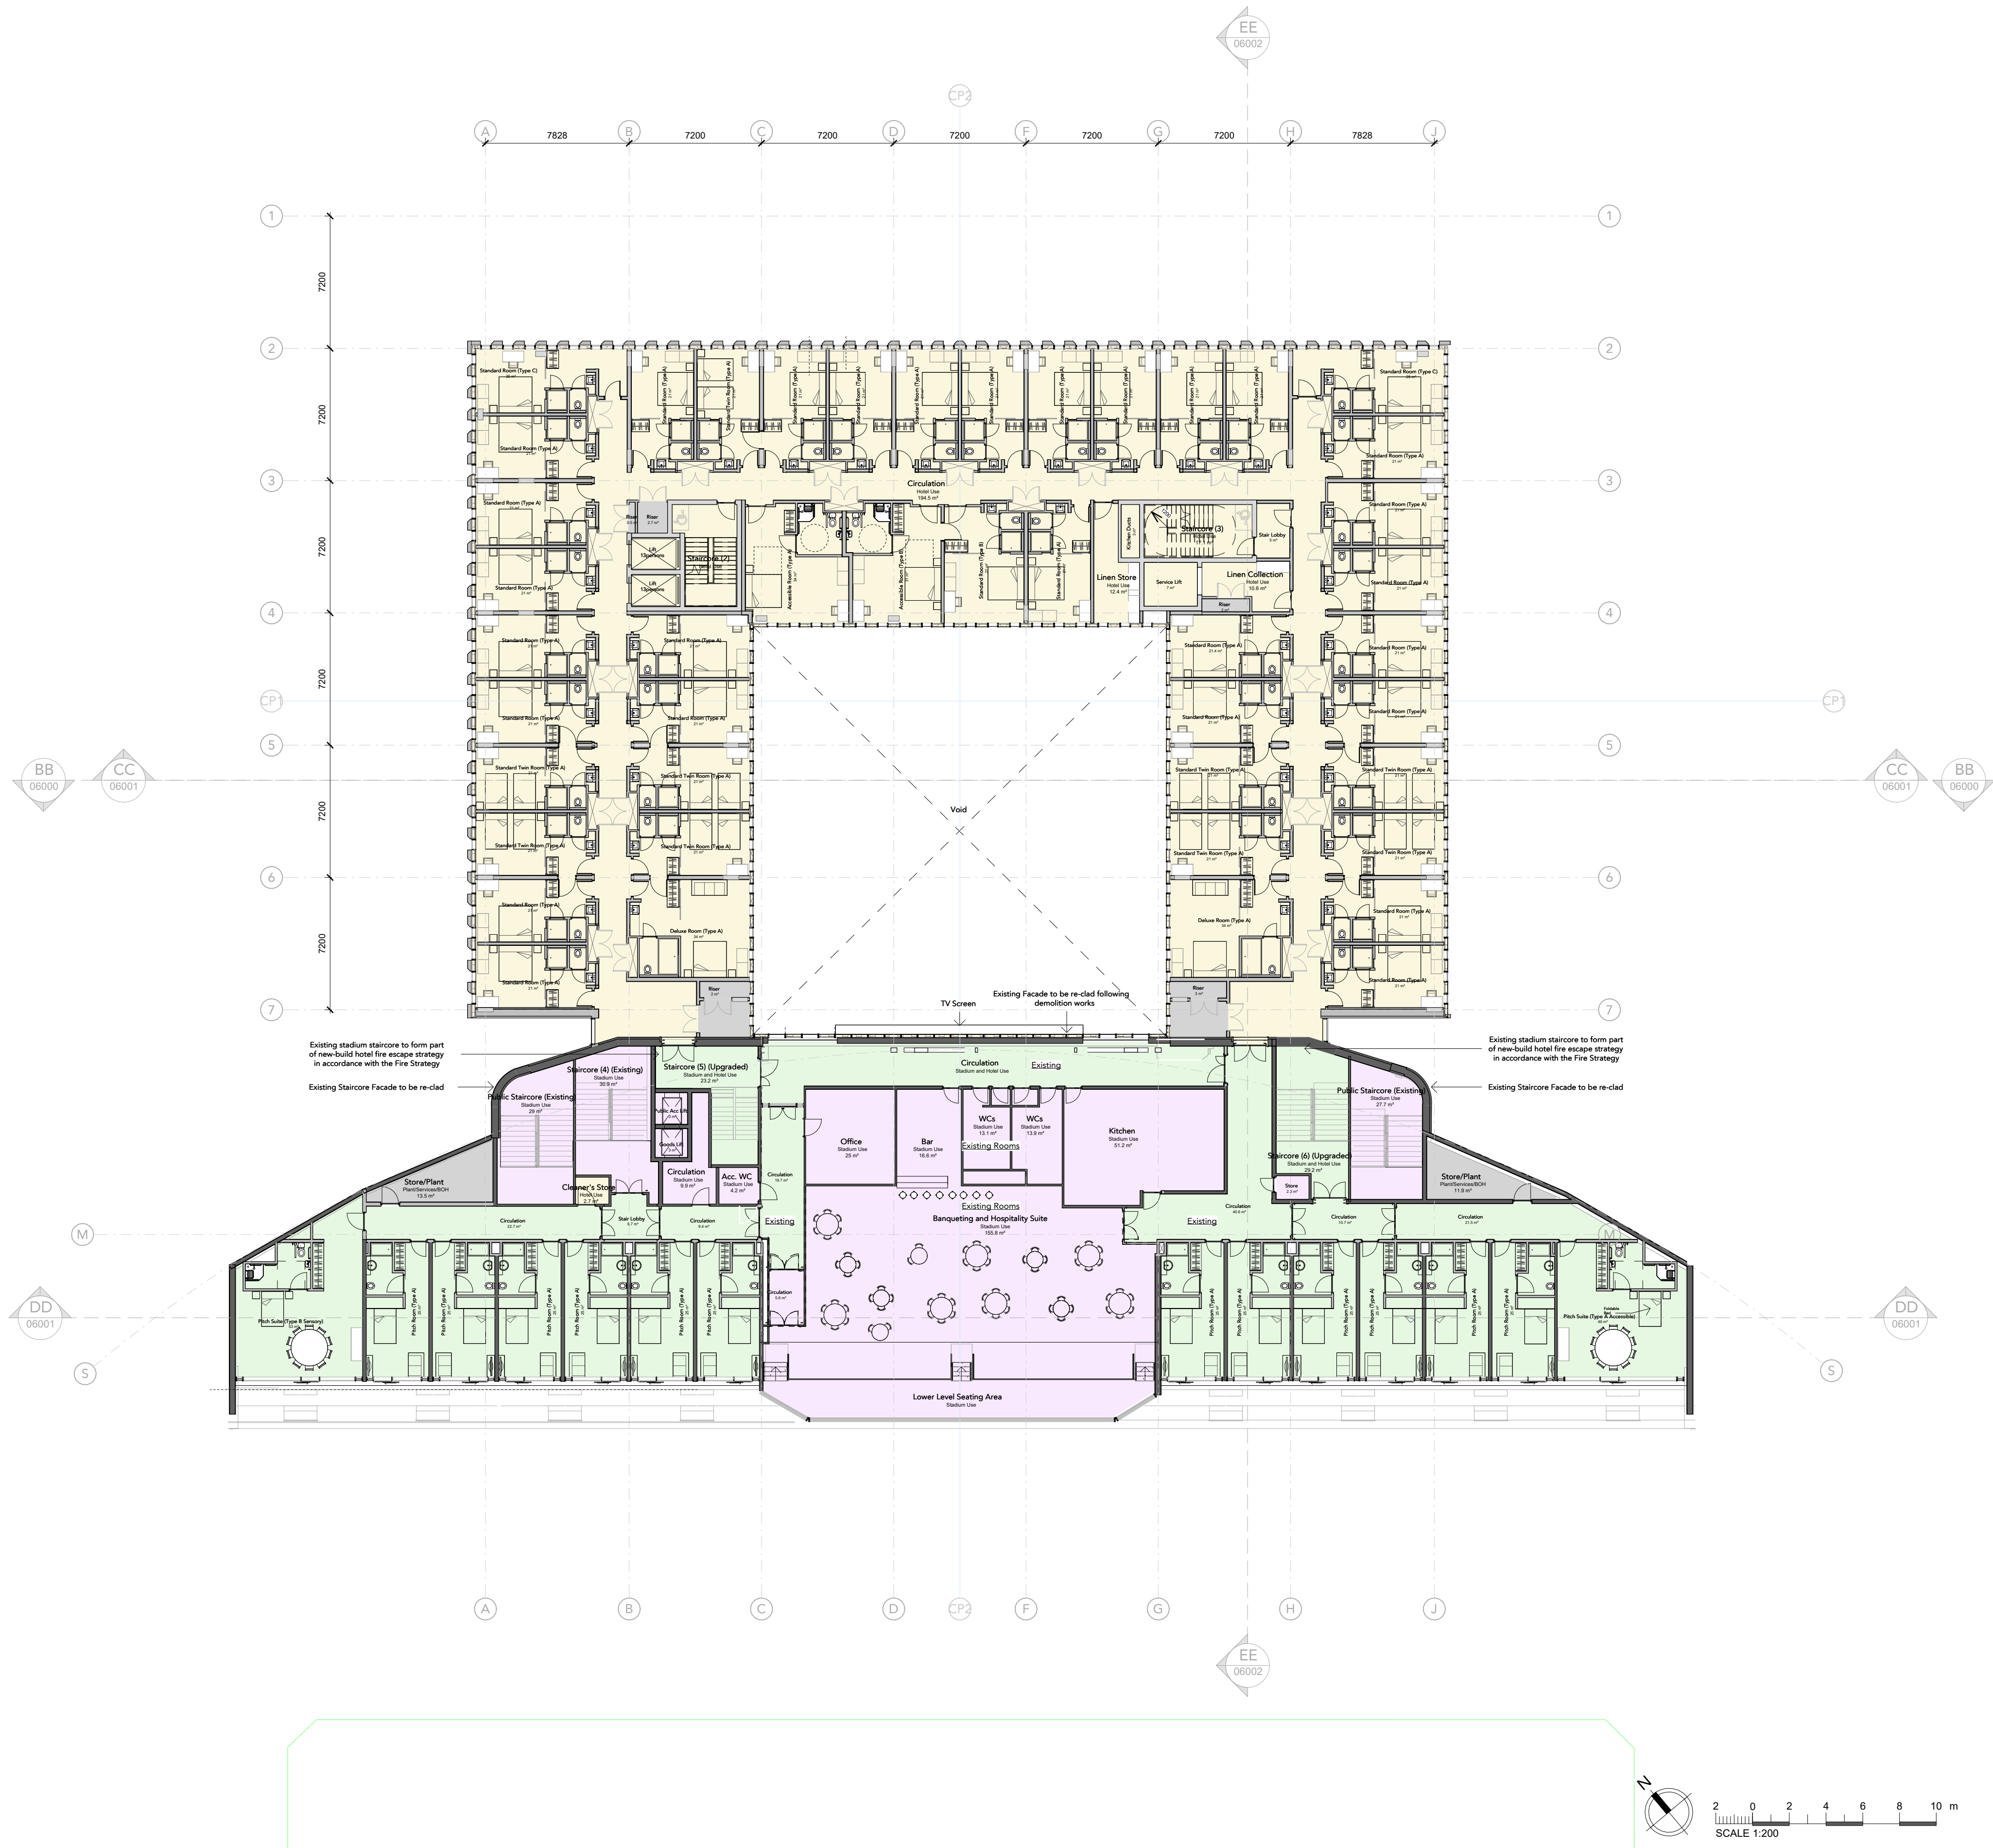

P05	17.07.26	MP	Planning Issue
P04	18.06.26	MP	Planning design freeze issue
P03	12.06.26	MP	Update following L&P comments
P02	01.06.26	MP	Issue to Design Team for coordination
P01	01.06.26	MP	Reduced Courtyard, north wing moved south to GL 2

Rev Date Ints Details

© The moral rights of the author are hereby asserted.
This drawing and design is the sole property of Buttress Ltd and must not be reproduced without permission.
Buttress Ltd is Registered in England and Wales: 5903573

Buttress

Manchester

41 Bengal Street
Manchester
M4 6AF

0161 236 3303

www.buttress.net

Leeds

Clockwise, Yorkshire House
Greek Street, Leeds
LS1 5SH

0113 539 7965

Certified

Corporation

10100

Project Title ACCU STADIUM HOTEL

Client TSEG

Location HUDDERSFIELD

Drawing ref Proposed Second Floor (Level 03) Planning

Date 17/07/2026

Scale 1 : 200

Checker JL

Size A1

Job No: 10100

Status S2

Project Origin Volume Level Type Role Number
KSTAD-BUT-HO-02-DR-A-04017-P05