





Note:
Do Not Scale from this drawing.
Dimensions are to be checked on site.
If in doubt please ask.



2 Existing South Eastern Elevation

1 : 200

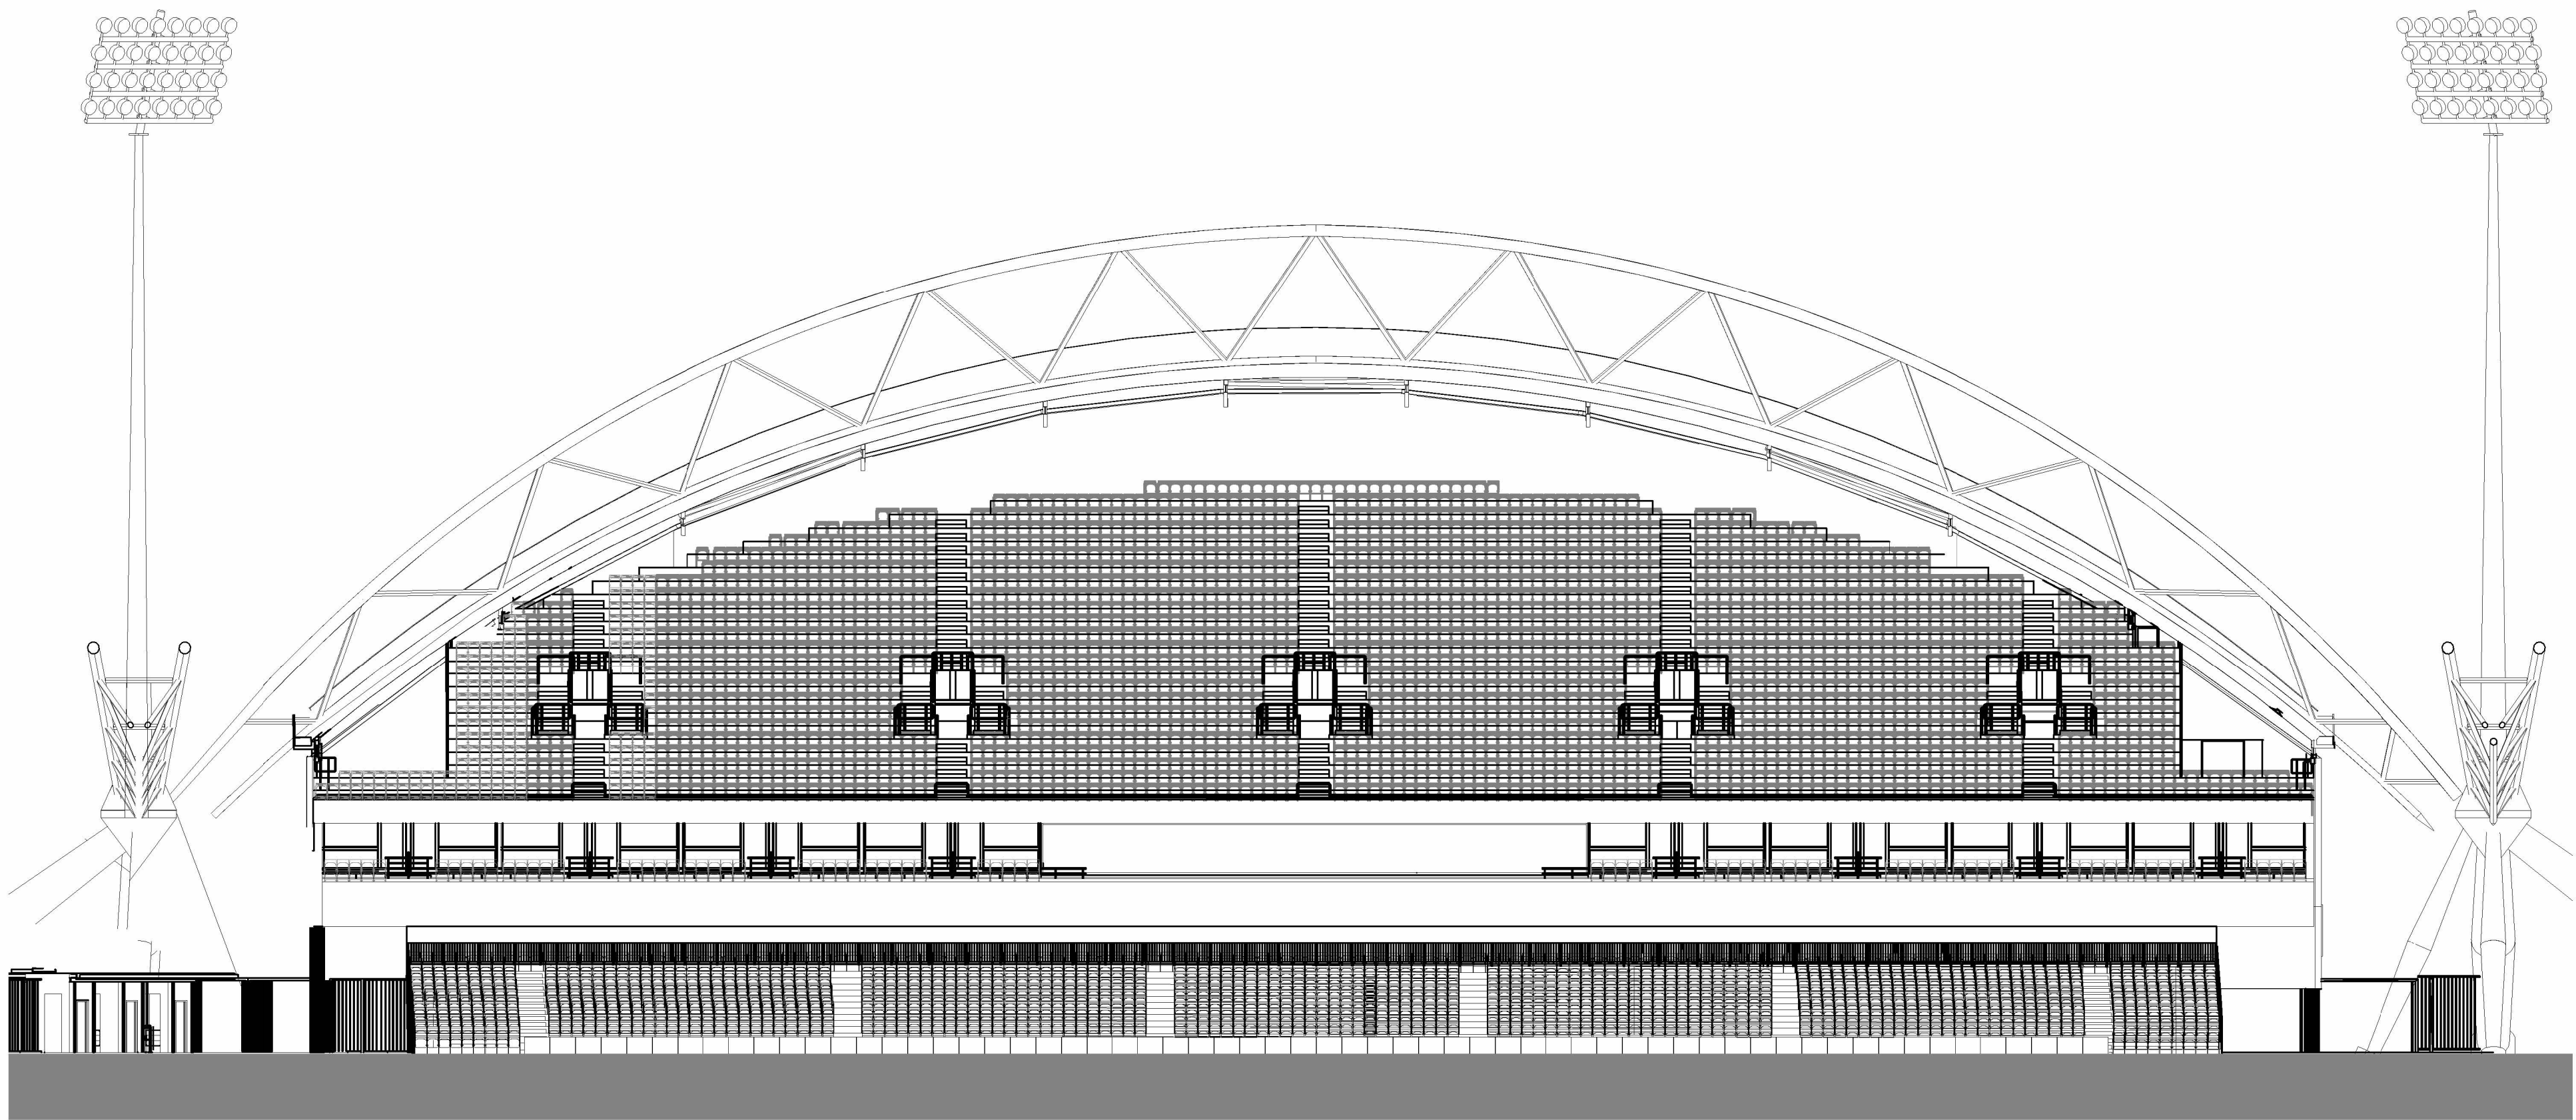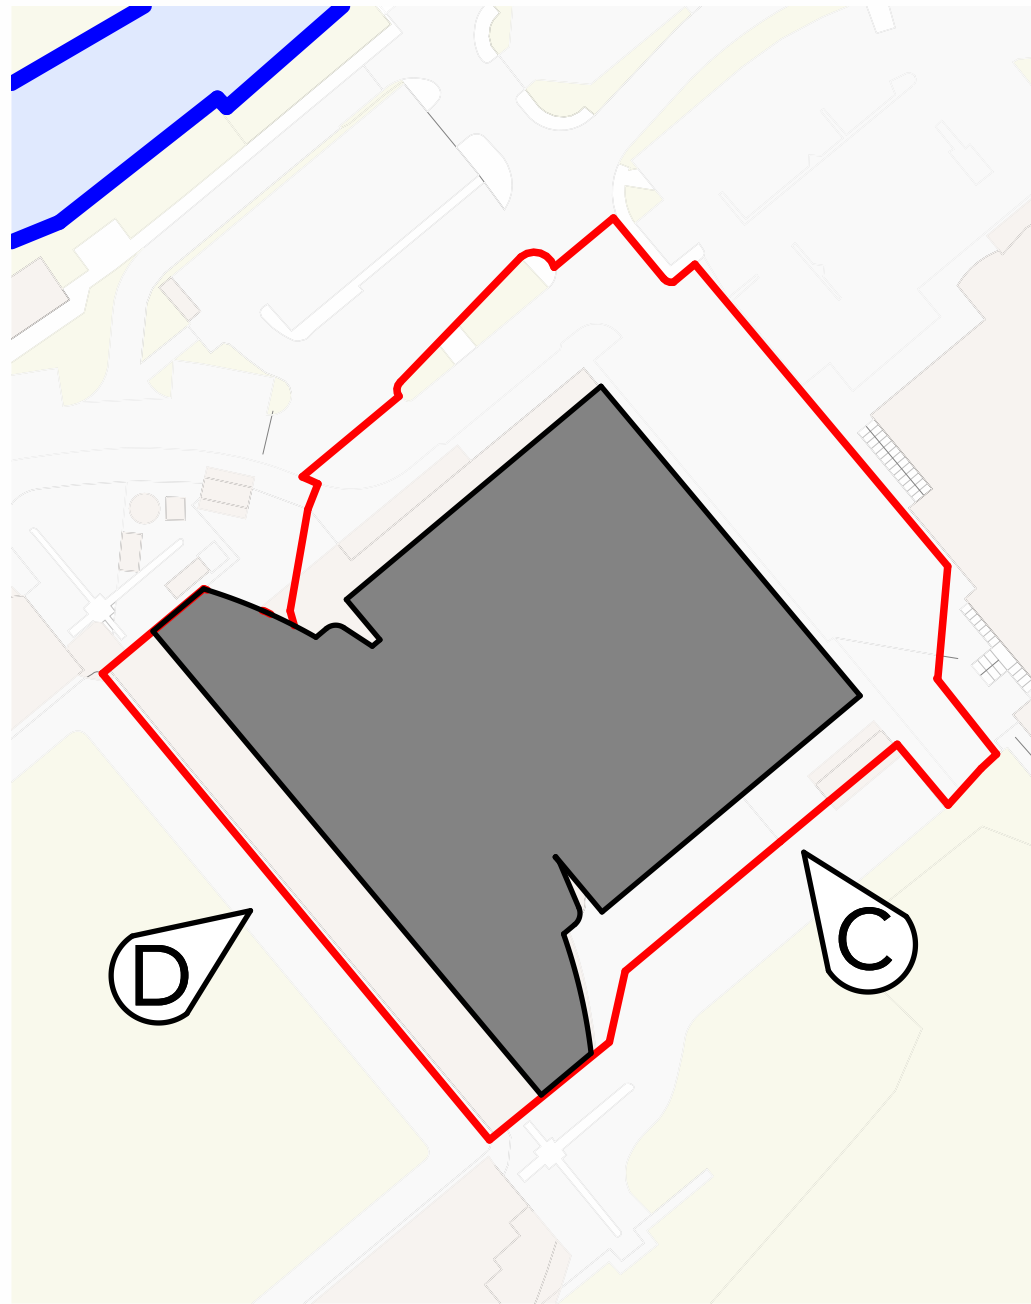

3 Existing South Western Elevation

1 : 200

2 0 2 4 6 8 10 m
SCALE 1:200

P02	17.07.26	MP	Planning Issue
P01	10.04.26	TD	Draft Planning Issue

Rev	Date	Ints	Details
-----	------	------	---------

© The moral rights of the author are hereby asserted.
This drawing and design is the sole property of Buttress Ltd and must not be reproduced without permission.
Buttress Ltd is Registered in England and Wales: 5903573

Buttress

Manchester

41 Bengal Street

Manchester

M4 6AF

0161 236 3303

www.buttress.net

Leeds

Clockwise, Yorkshire House

Greek Street, Leeds

LS1 5SH

0113 539 7965

Certified

(B)

Corporation

Project Title ACCU STADIUM HOTEL

Client TSEG

Location HUDDERSFIELD

Drawing ref Existing Elevations - SE and SW

Date 16/07/2026 Scale As indicated

Checker JL Size A1

Job No: 10100 Status S2

Project Origin Volume Level Type Role Number Rev
KSTAD-BUT-ZZ-ZZ-DR-A-02002-P02