




Note:
Do Not Scale from this drawing.
Dimensions are to be checked on site.
If in doubt please ask.


NOTE

These drawings are based on external survey data (2D and 3D). All height information has been taken from the supplied survey models, and plan layouts have been developed using the 2D survey information provided. Additional survey detail may be required as the design progresses.

Please refer to landscape details.

Removals & Alterations Key

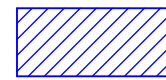-  Items/Walls to be removed during demolition works.
-  Items/Walls to be altered during demolition works.

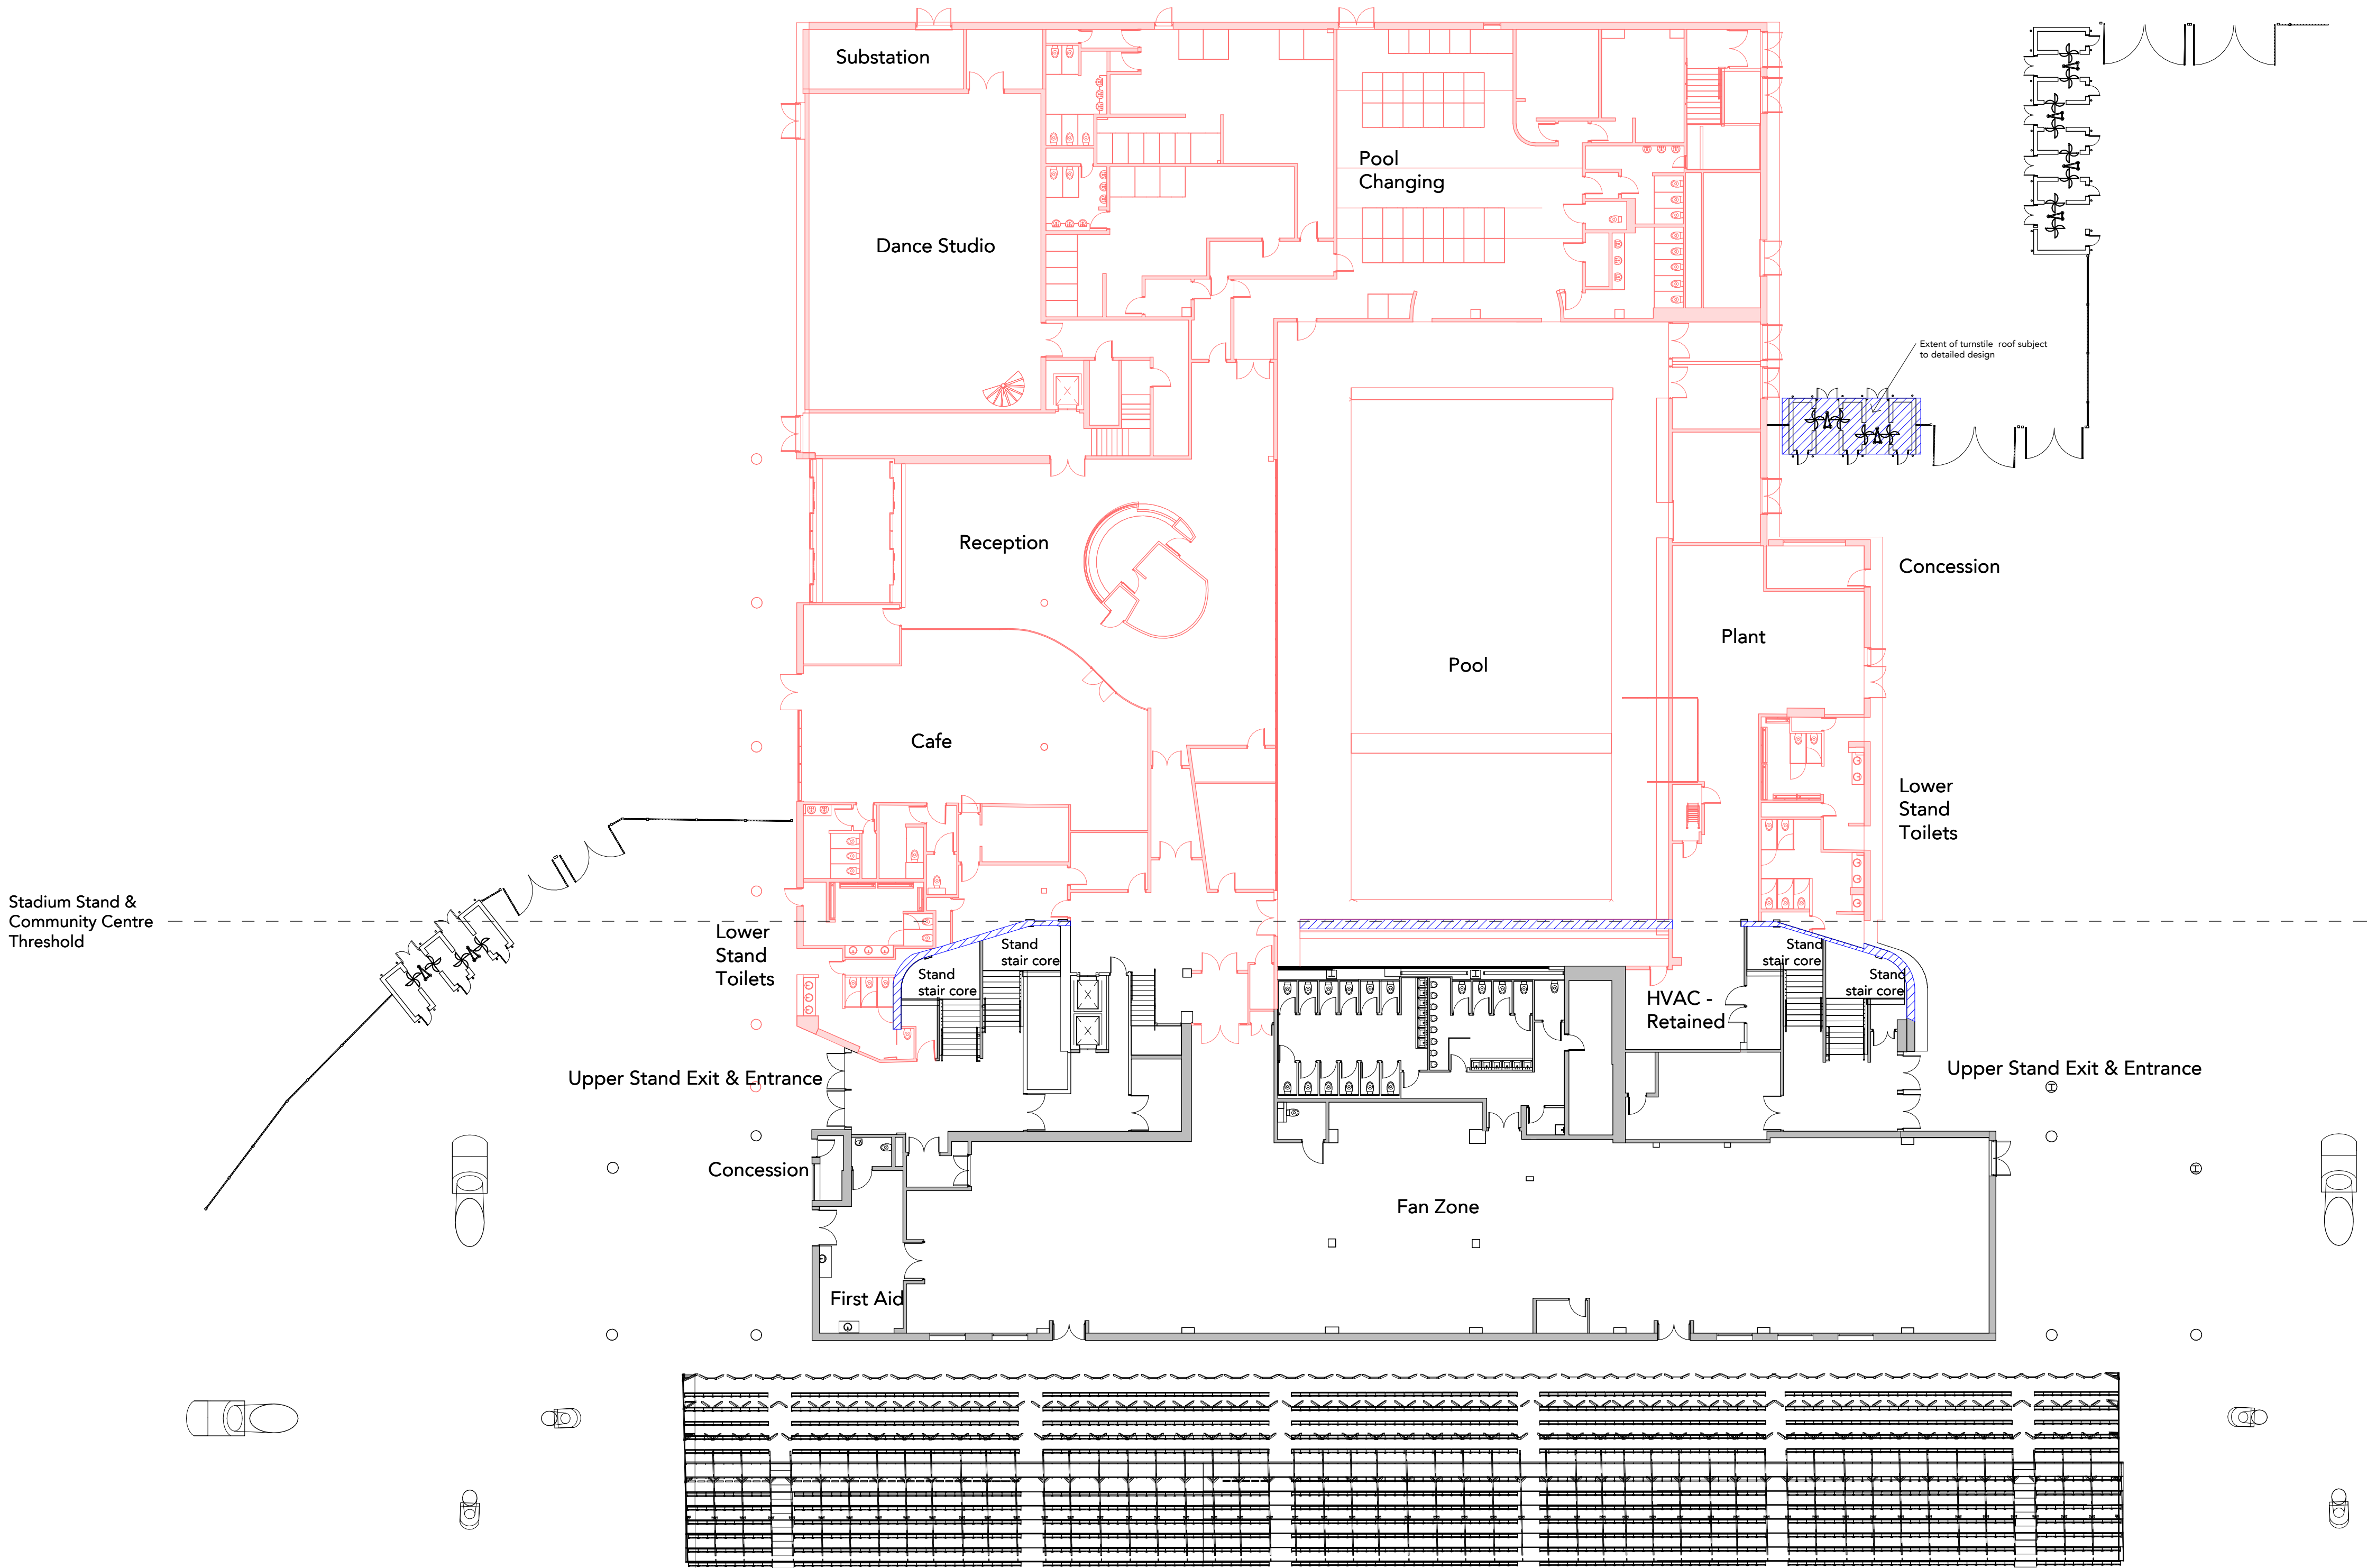

P03	17.07.26	MP	Planning Issue
P02	10.04.26	TD	Draft Planning Issue
P01	25.03.26	TD	Stage 3 Issue to wider team

Rev	Date	Ints	Details
-----	------	------	---------

© The moral rights of the author are hereby asserted.
This drawing and design is the sole property of Buttress Ltd and must not be reproduced without permission.
Buttress Ltd is Registered in England and Wales: 5903573

Buttress

Manchester
41 Bengal Street
Manchester
M4 6AF
0161 236 3303
www.buttress.net

Leeds
Clockwise, Yorkshire House
Greek Street, Leeds
LS1 5SH
0113 530 7965

Certified


Corporation

Project Title ACCU STADIUM HOTEL
Client TSEG
Location HUDDERSFIELD

Drawing ref Existing Ground Floor (Level 01) Demo

Date 16/07/2026 Scale As indicated
Checker JL Size A1
Job No: 10100 Status S2

Project Origin Volume Level Type Role Number Rev
KSTAD-BUT-HO-01-DR-A-01011-P03

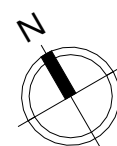

2 0 2 4 6 8 10 m
SCALE 1:200