




- Notes
- All dimensions in mm, unless otherwise stated.
 - Scaling from drawing if printed incorrectly may lead to errors.
 - All information outside red line boundary shown for contextual purpose only.
 - All hatch patterns are indicative only unless stated otherwise.
 - This drawing is to be read in conjunction with all relevant documentation from the design team
 - Levels information on this drawing illustrates the design intent. The contractor is to check and verify all levels and dimensions against site survey information.
 - Any discrepancies in the design information are to be brought to the attention of re-form landscape architecture, in writing, prior to commencement of construction works.

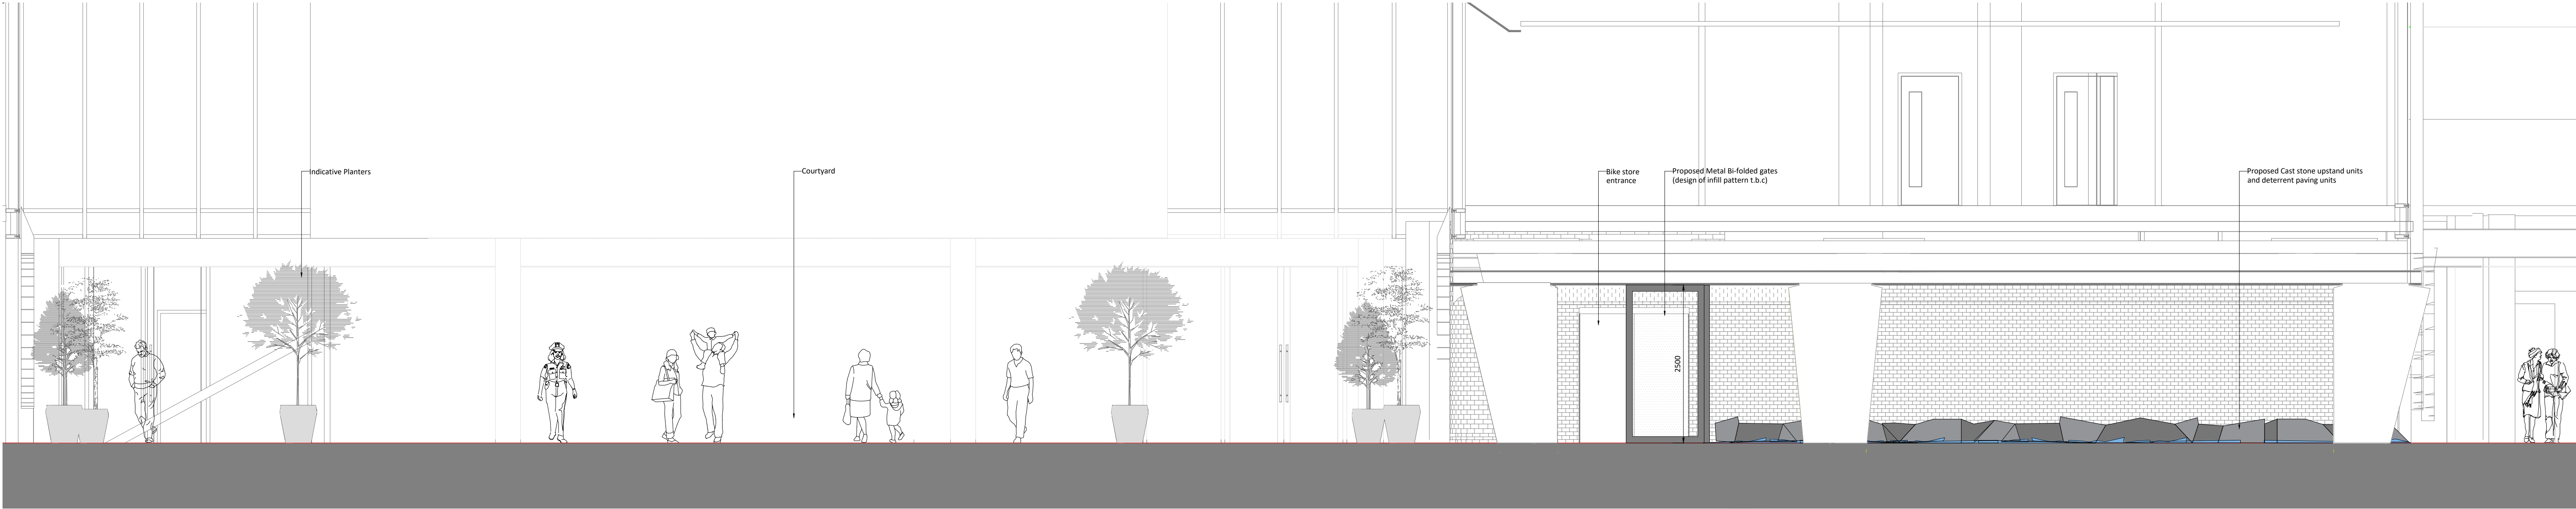

0105 SECTION AA' -THROUGH MAIN ENTRANCE AND COURTYARD
01 1:50

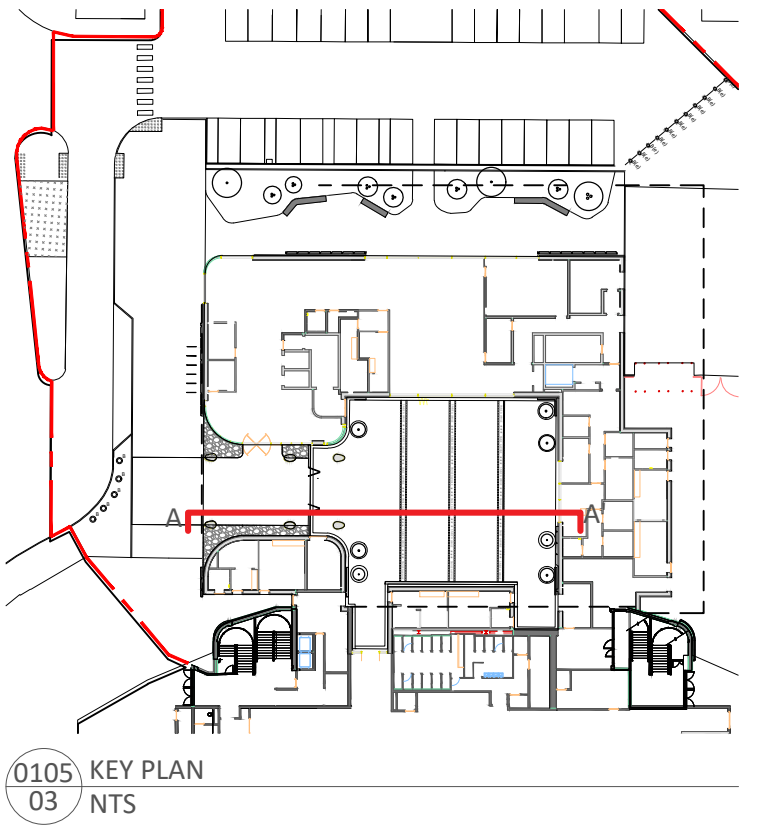

0105 KEY PLAN
03 NTS

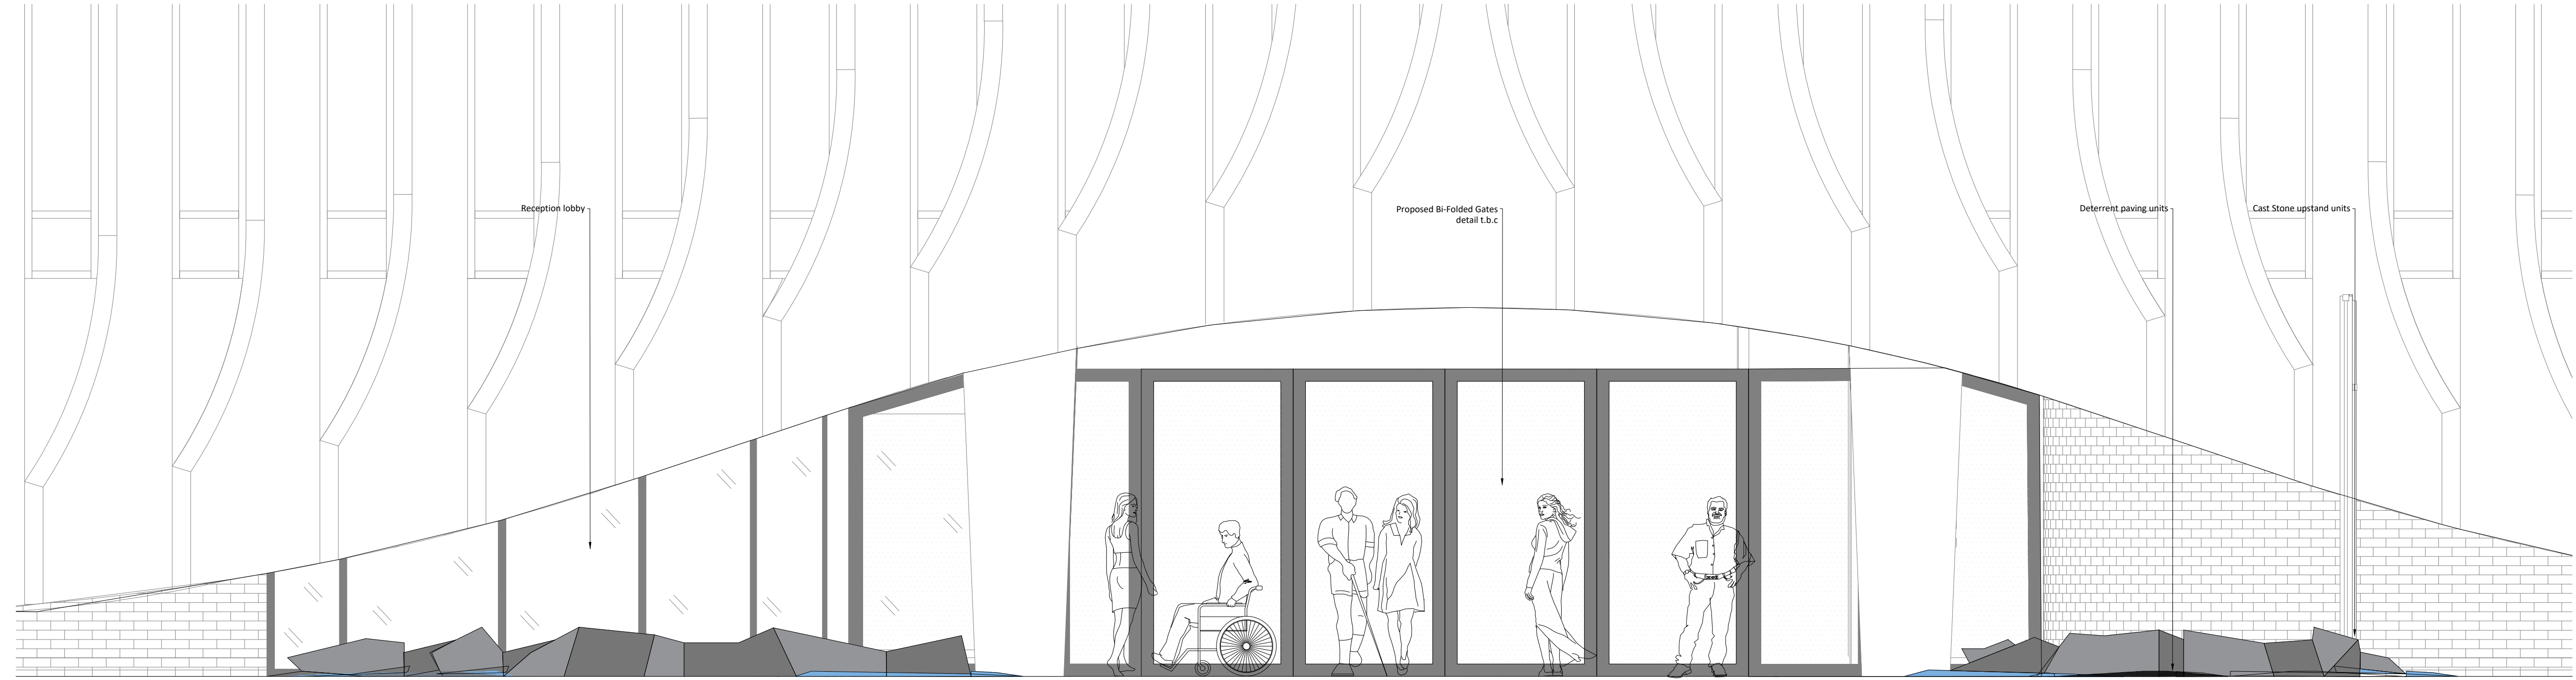

0105 LANDSCAPE ELEVATION - MAIN ENTRANCE
02 1:30

10.07.26	Drawing updated to revised design	AJ	GD	GD	P02
Date	Description of revision	Drawn by	Checked by	Approved by	Revision

re-form
landscape architecture

W: re-formlandscape.com
E: info@re-formlandscape.com
T: Leeds +44 (0)113 245 4695
Manchester +44 (0)161 397 4953

Project
ACCU STADIUM HOTEL
RF26-1354

Client
TSEG

Document title
LANDSCAPE SECTION & ELEVATION

Paper size
A1

Status
FOR INFORMATION

Drawing number
1354-RFM-XX-00-DR-L-0105

© re-form landscape architecture

Scale
As shown

Revision
P02