



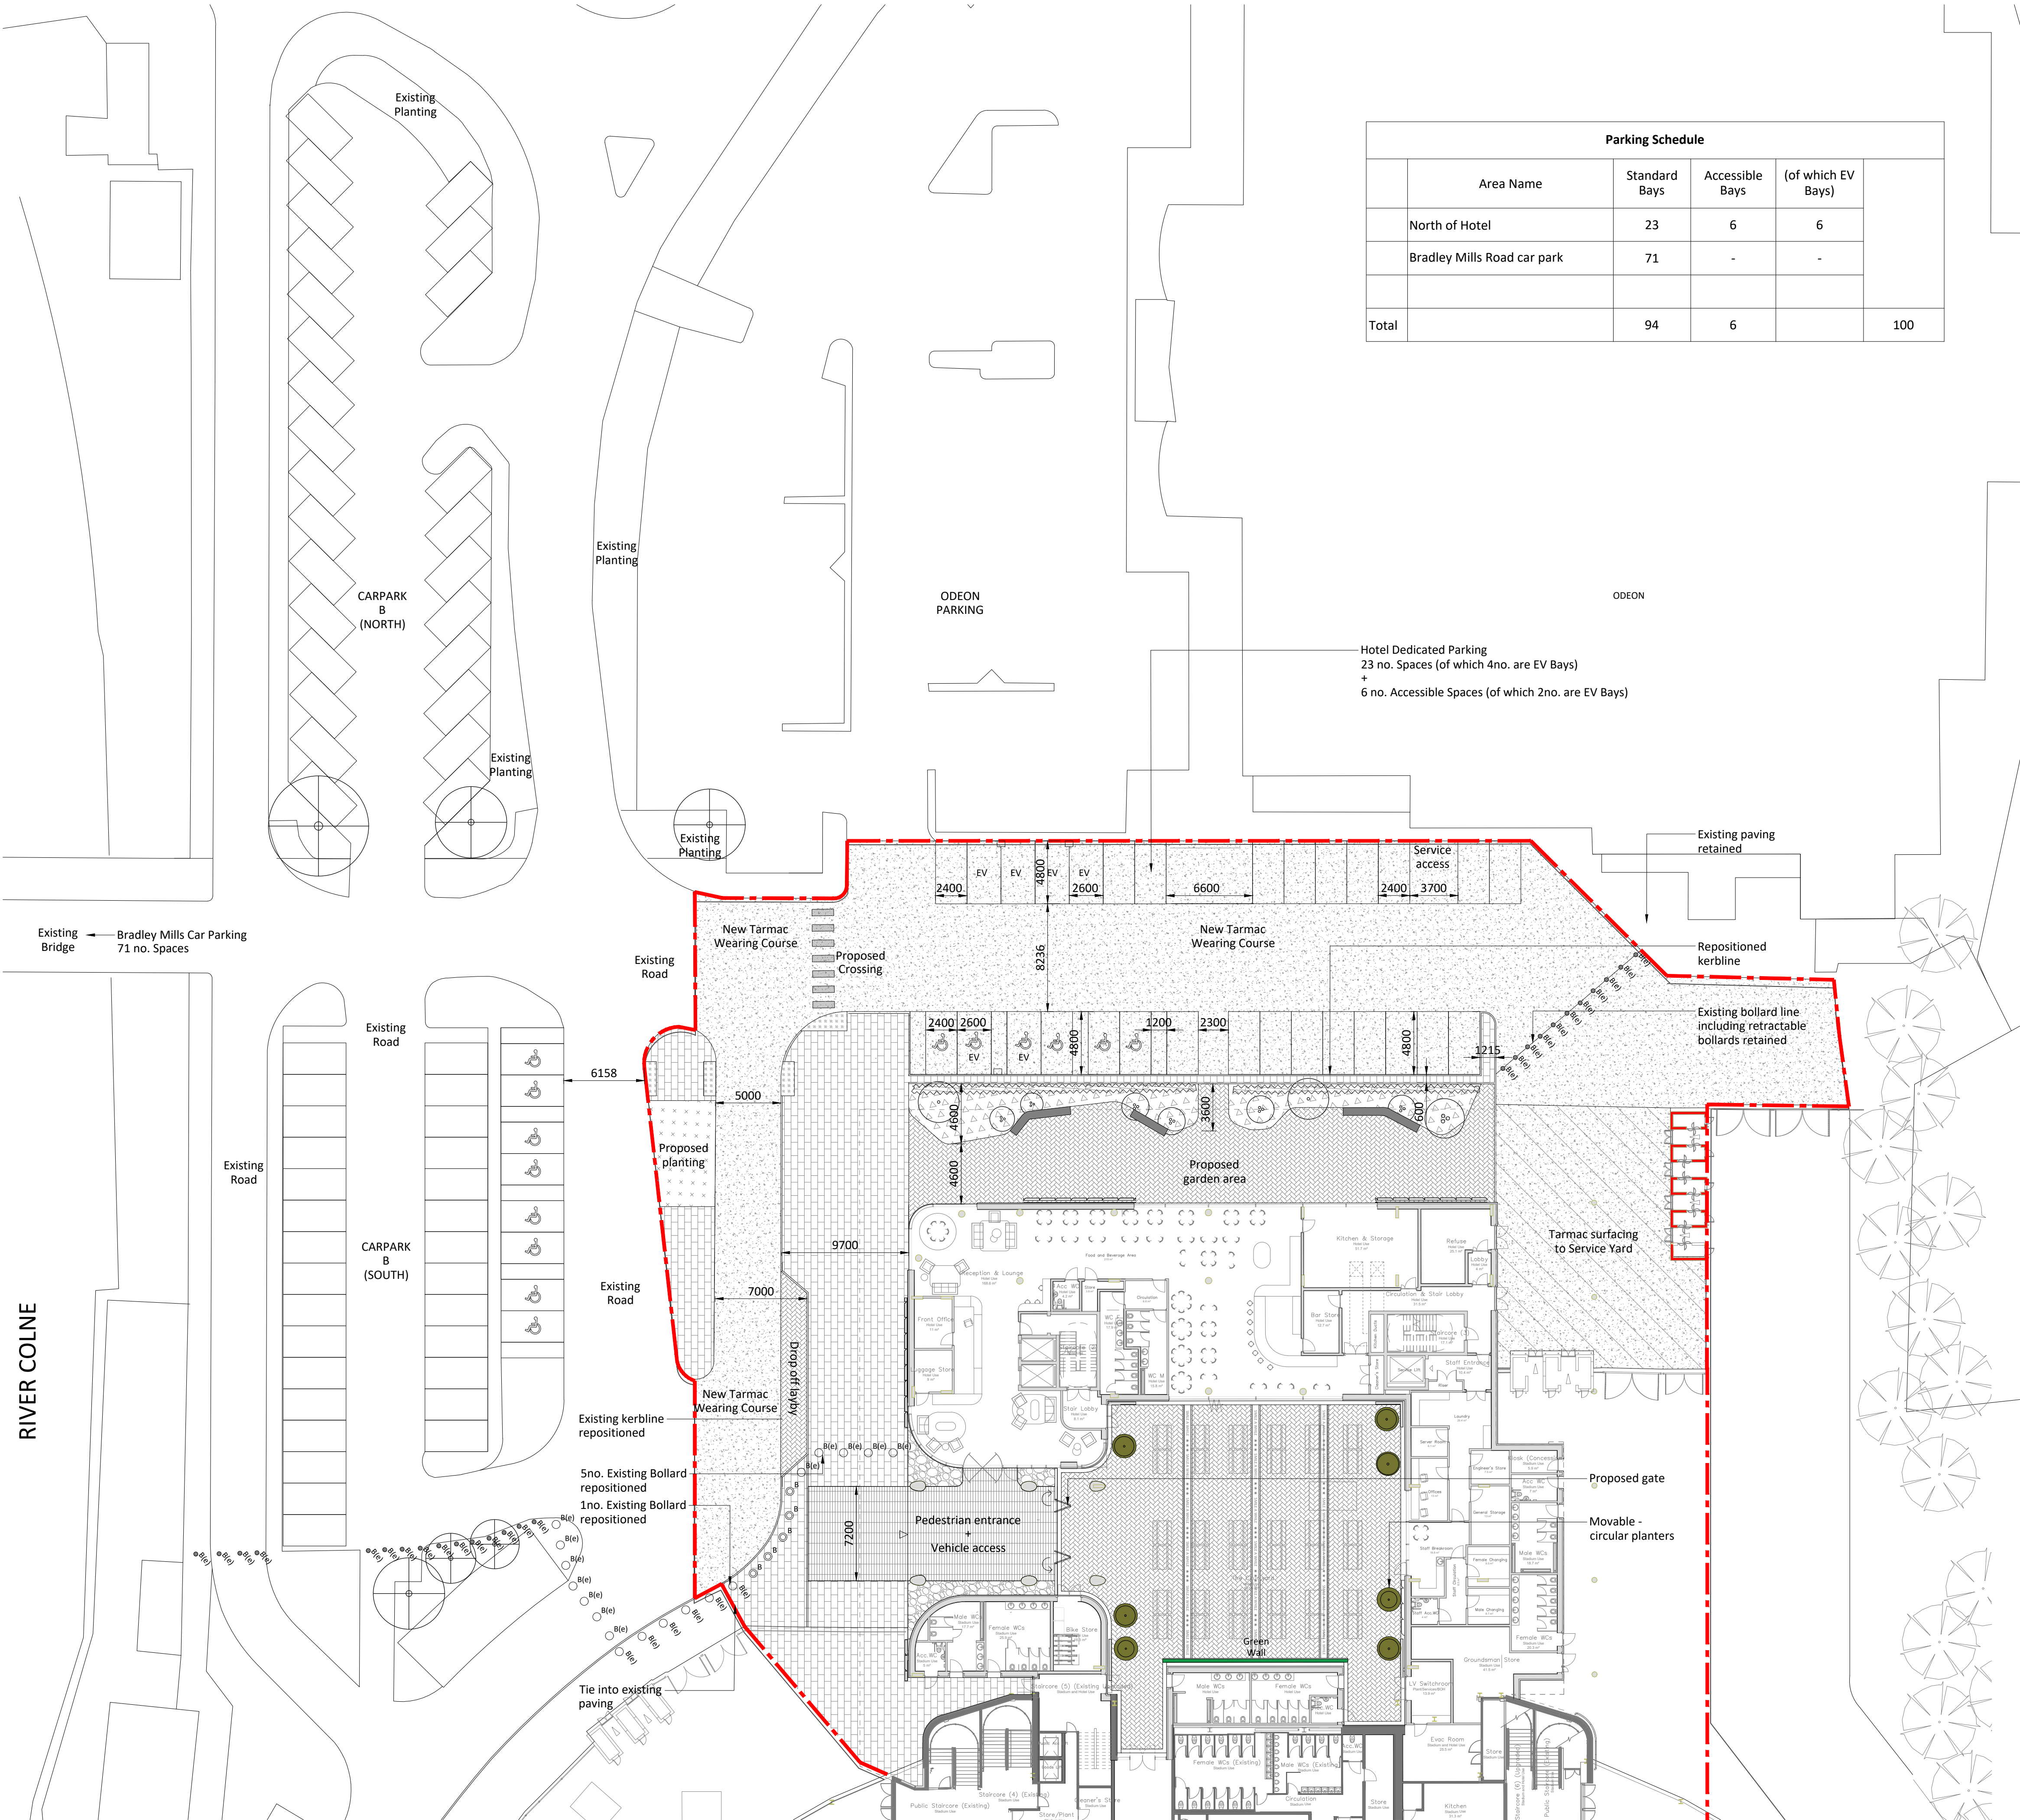

Parking Schedule				
	Area Name	Standard Bays	Accessible Bays	(of which EV Bays)
	North of Hotel	23	6	6
	Bradley Mills Road car park	71	-	-
Total		94	6	
				100

- Key
- Planning application boundary (t.b.c)
 - Concrete block infill herringbone paving to courtyard and garden area
 - Natural stone with inlaid inscription banding to courtyard
 - Concrete block feature paving to entrance threshold
 - Textured deterrent paving & upstand detail to overhang areas
 - Concrete block paving to pedestrian areas
 - Tactile blister paving to pedestrian crossings
 - New tarmac wearing course
 - New tarmac construction to service yard
 - Road markings
 - Proposed kerb
 - Proposed HVM bollards
 - Existing HVM bollards
 - Existing HVM bollards- Type 2
 - Proposed stone bench
 - Proposed hedge planting
 - Proposed herbaceous planting
 - Proposed grass
 - Existing trees to be retained
 - Proposed tree in soft landscape
 - Proposed specimen shrub
 - Planters & Interior plants to courtyard
 - Feature green wall

- Notes
- All dimensions in mm, unless otherwise stated.
 - Scaling from drawing if printed incorrectly may lead to errors.
 - All information outside red line boundary shown for contextual purpose only.
 - All hatch patterns are indicative only unless stated otherwise.
 - This drawing is to be read in conjunction with all relevant documentation from the design team
 - Levels information on this drawing illustrates the design intent. The contractor is to check and verify all levels and dimensions against site survey information.
 - Any discrepancies in the design information are to be brought to the attention of re-form landscape architecture, in writing, prior to commencement of construction works.

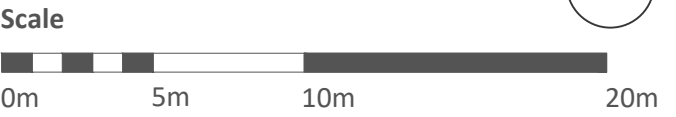

14.07.26 Reduced the width of planting for proposed garden area, updated cycle and car parking schedules. AJ GD GD P06

Date Description of revision Drawn by Checked by Approved by Revision by

re-form landscape architecture

W: re-formlandscape.com
E: info@re-formlandscape.com
T: Leeds +44 (0)113 245 4695
Manchester +44 (0)161 397 4953

Project
ACCU STADIUM HOTEL
RF26-1354

Client
TSEG

Document title
LANDSCAPE GA

Paper size
A1 Scale
1:250

Status
FOR INFORMATION S2

Drawing number
1354-RFM-XX-00-DR-L-0104 Revision
P06

© re-form landscape architecture