



Note:
Do Not Scale from this drawing.
Dimensions are to be checked on site.
If in doubt please ask.


NOTE

These drawings are based on external survey data (2D and 3D). All height information has been taken from the supplied survey models, and plan layouts have been developed using the 2D survey information provided. Additional survey detail may be required as the design progresses.


Please refer to landscape details.

Key


- Hotel Use
- Plant/Services/BOH
- Stadium and Hotel Use
- Stadium Use

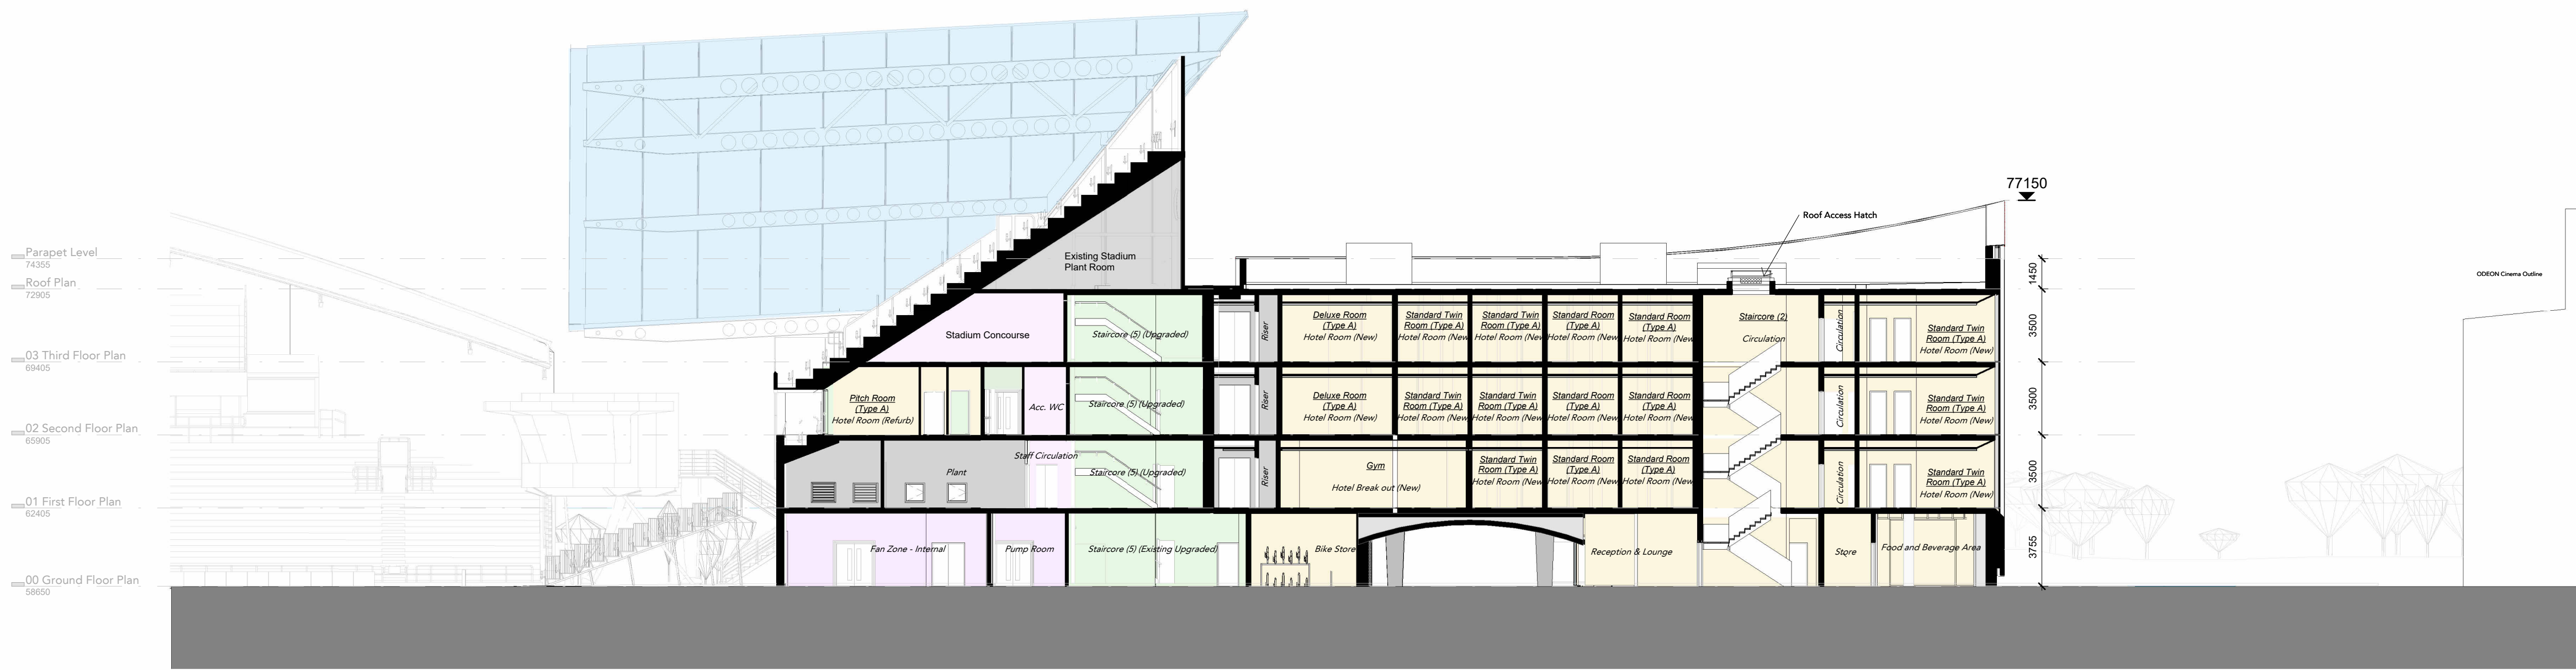

AA Proposed Section AA
1:200

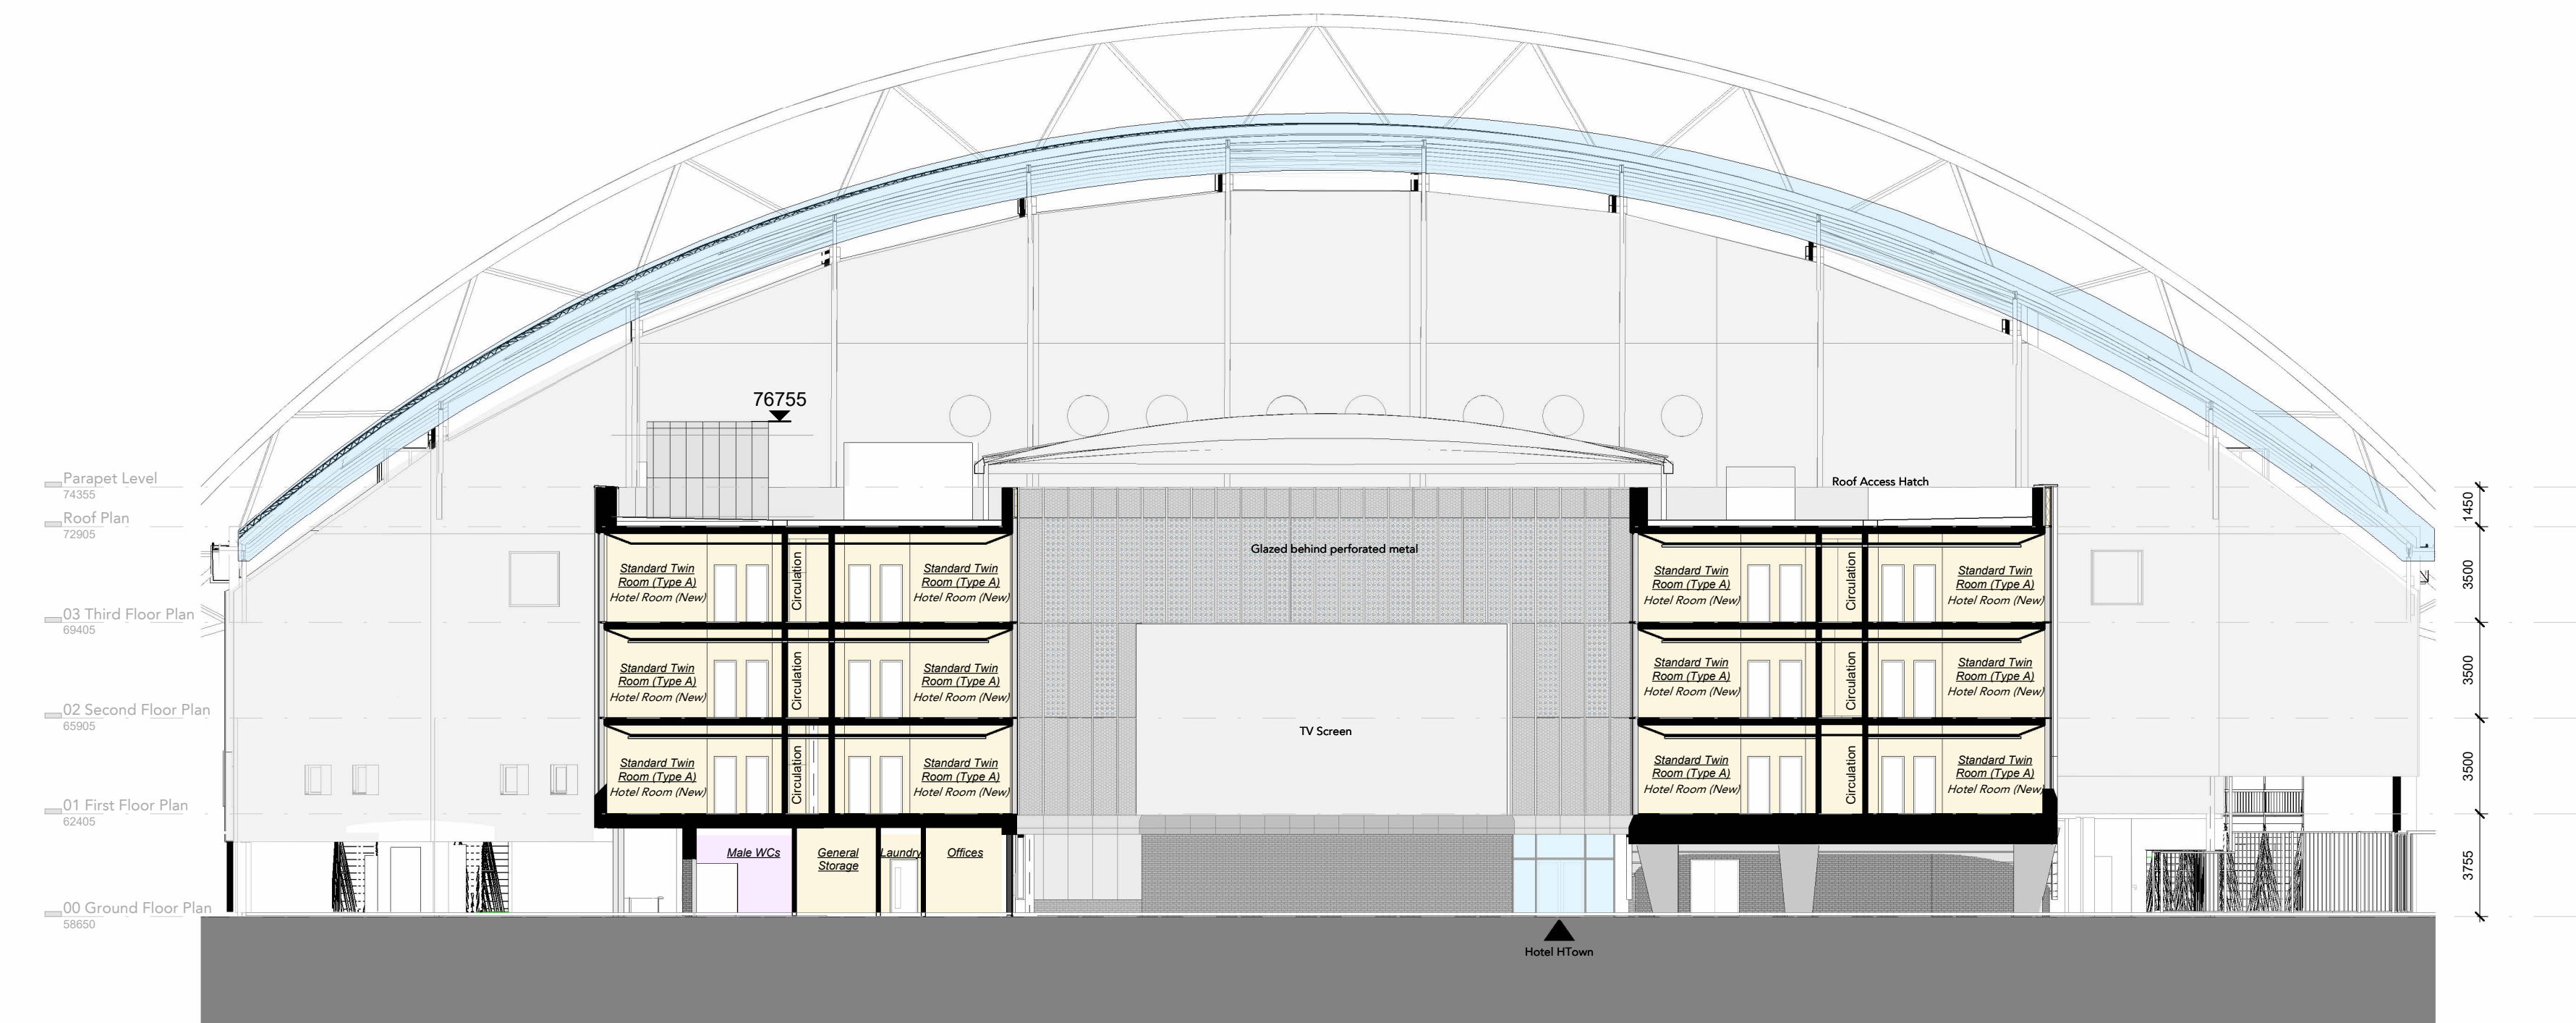

BB Proposed Section BB
1:200

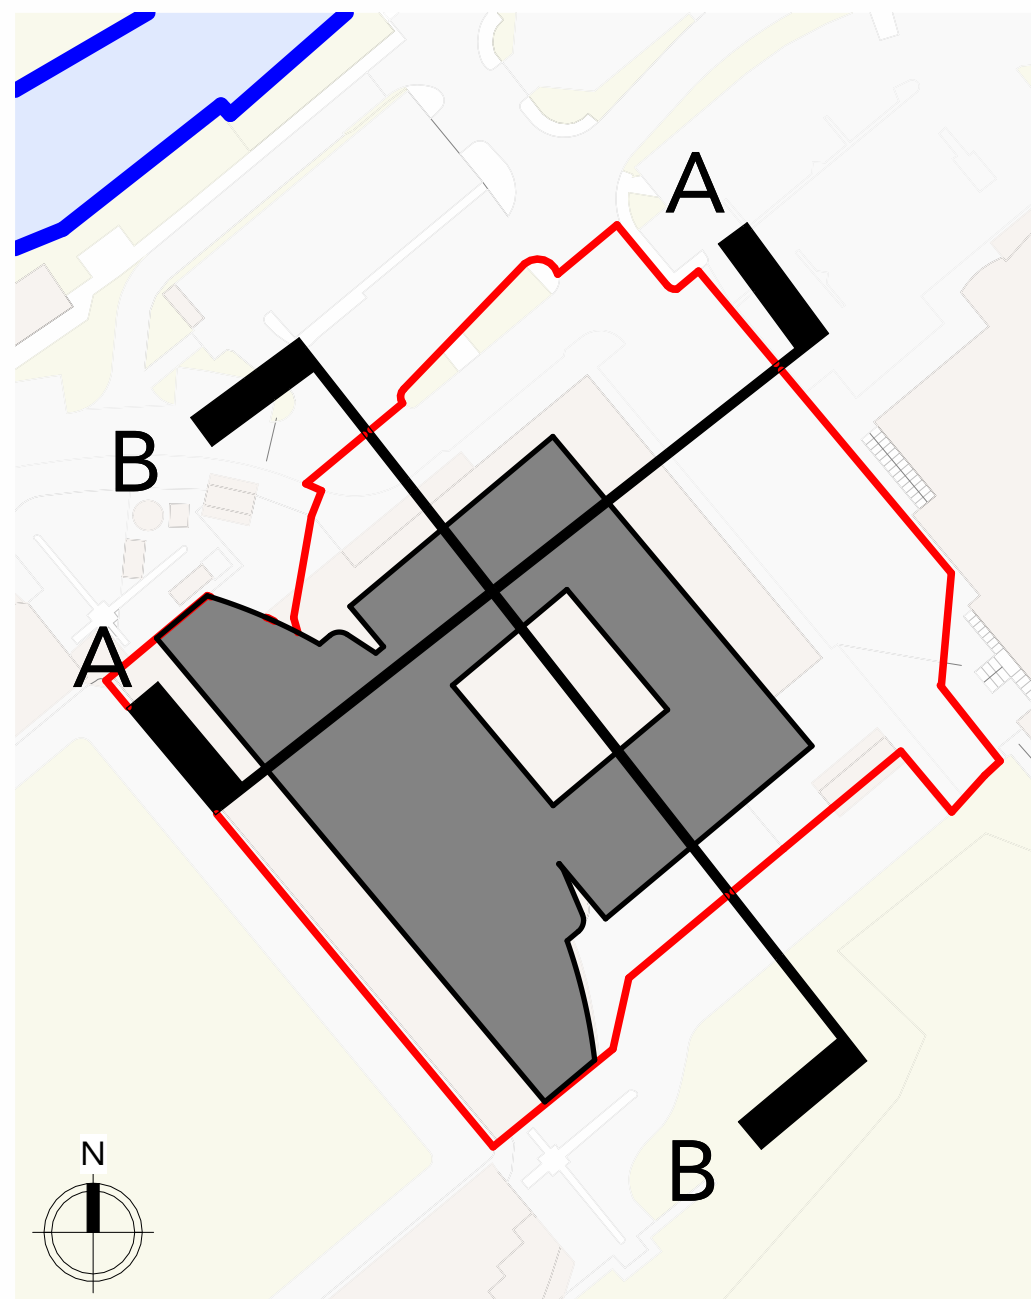

P05	17.07.26	MP	Planning Issue
P04	10.04.26	TD	Draft Planning Issue
P03	02.04.26	SK	GA Pack Release - Levels Revised
P02	27.03.26	JL	GA pack issued to Design Team
P01	02.02.26	SK	Stage 2 drawing set issued to Design Team

Rev Date Ints Details
© The moral rights of the author are hereby asserted.
This drawing and design is the sole property of Buttress Ltd and must not be reproduced without permission.
Buttress Ltd is Registered in England and Wales: 5903573

Buttress

Manchester **Leeds**
41 Bengal Street
Manchester
M4 6AF
0161 236 3303
www.buttress.net

Clockwise House
Greek Street, Leeds
LS1 5SH
0113 539 7965

Certified
B
Corporation

Project Title ACCU STADIUM HOTEL
Client TSEG
Location HUDDERSFIELD

Drawing ref Proposed GA Sections AA & BB

Date 17/07/2026 Scale As indicated
Checker JL Size A1
Job No: 10100 Status S2

Project Origin Volume Level Type Role Number Rev
KSTAD-BUT-HO-ZZ-DR-A-06000-P05

2 0 2 4 6 8 10 m
SCALE 1:200