
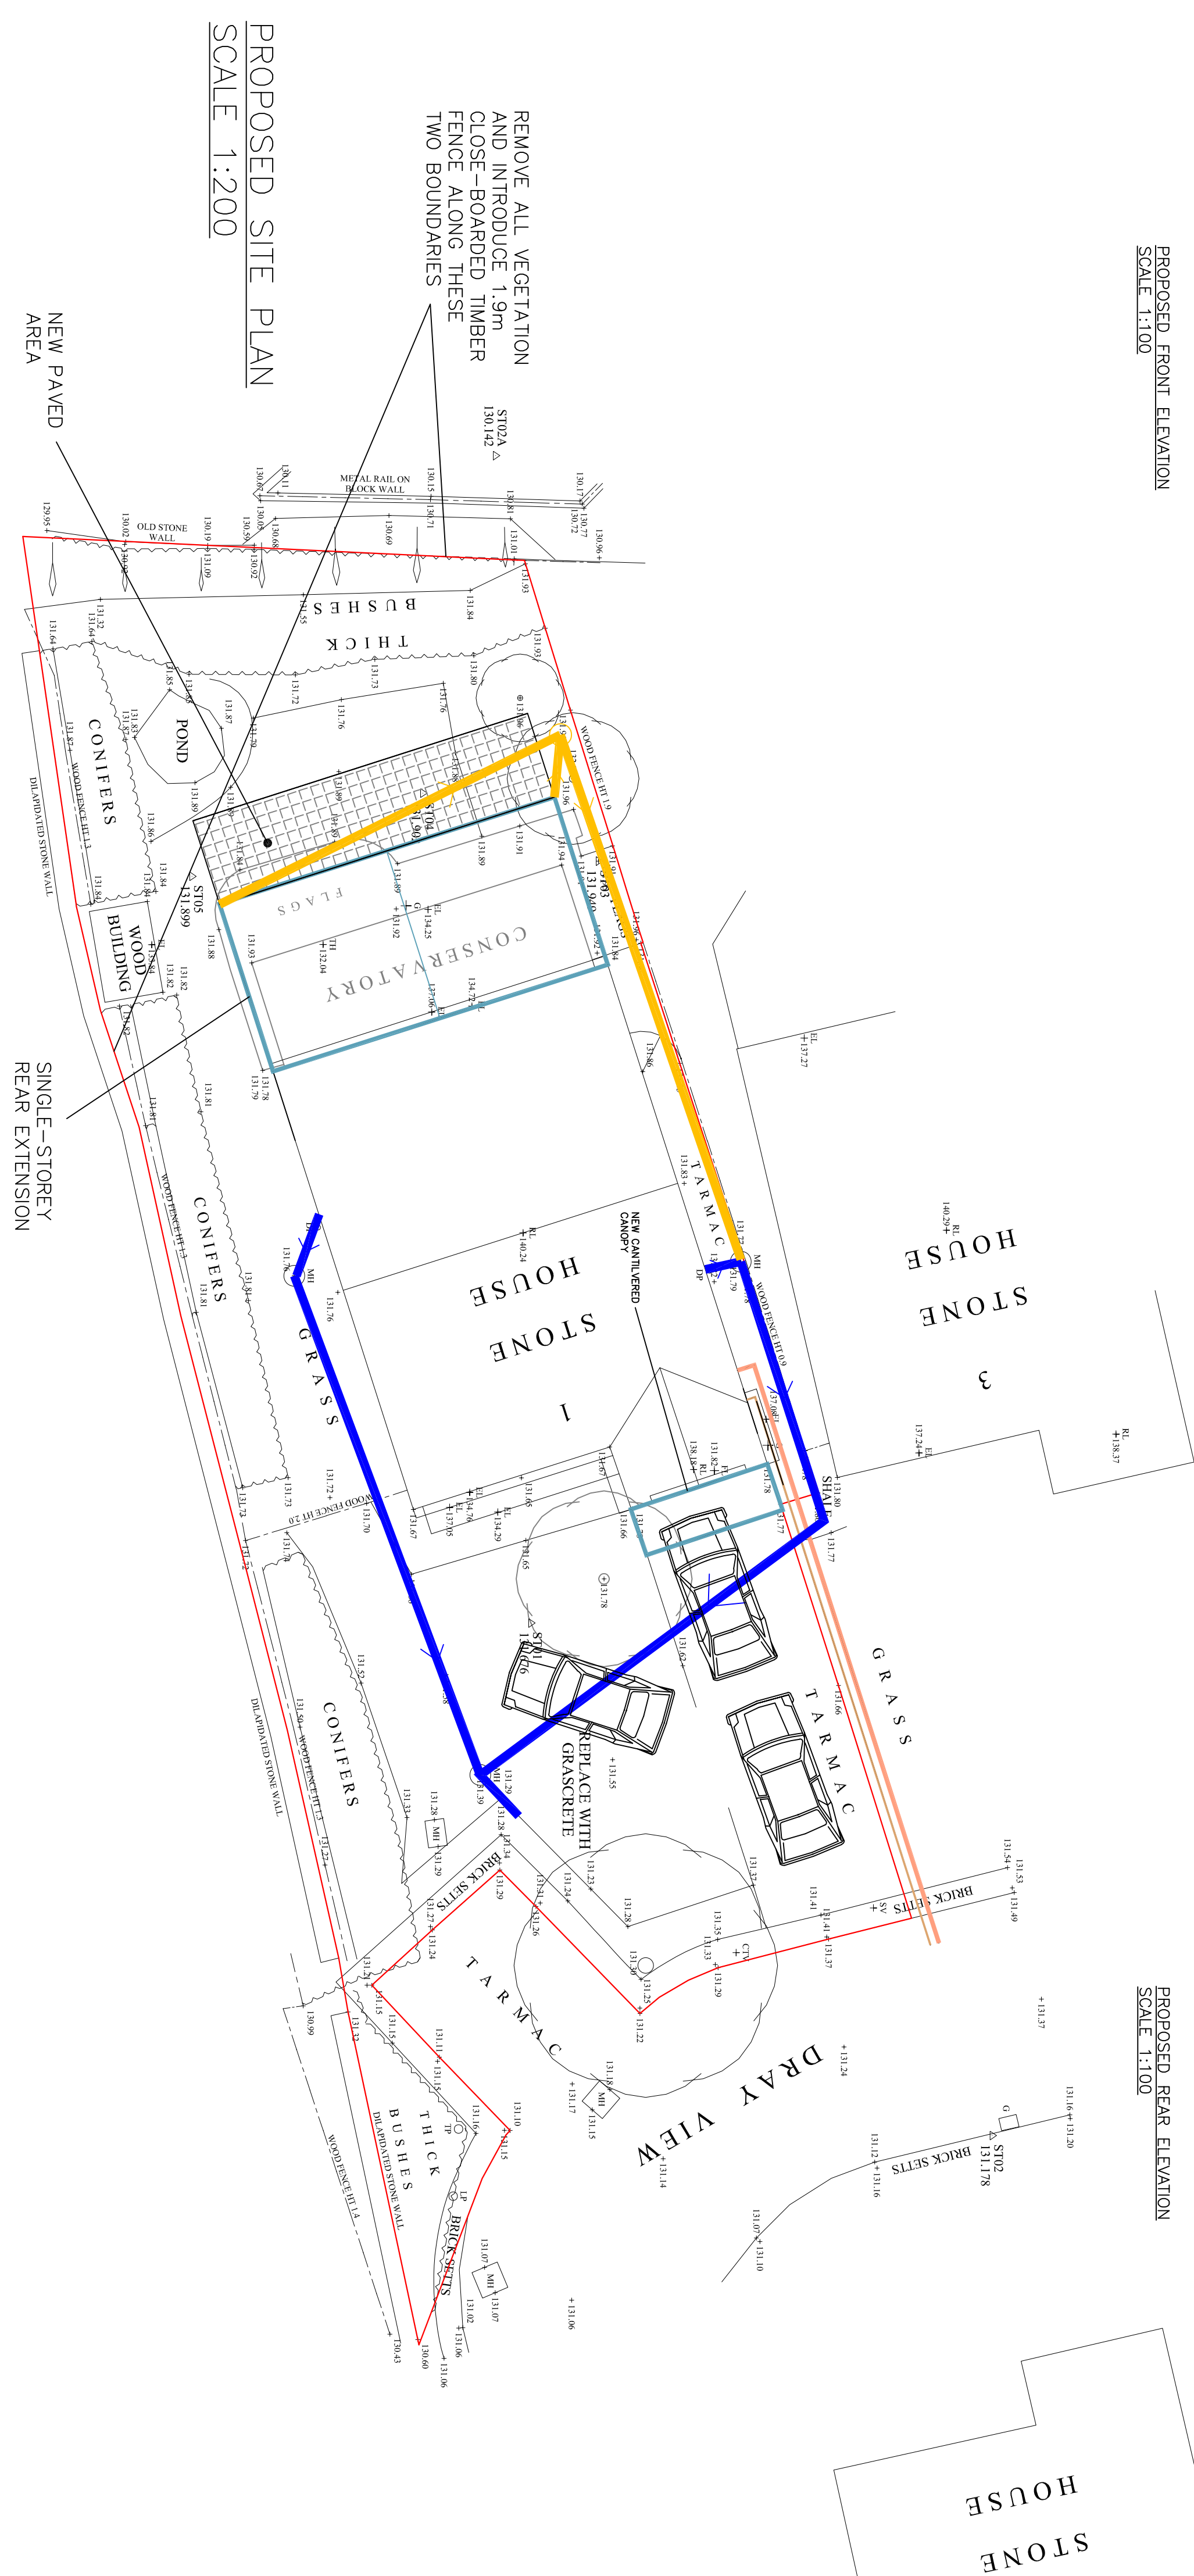
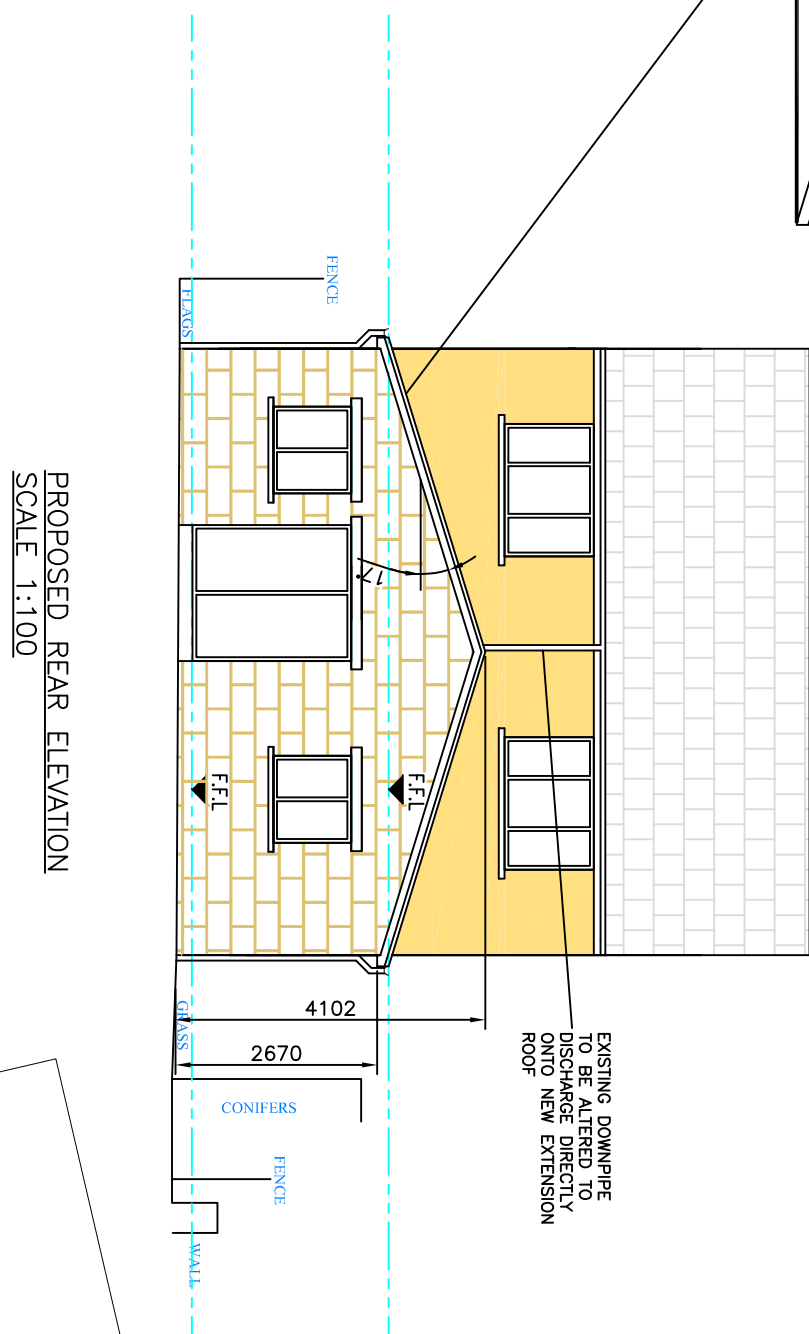
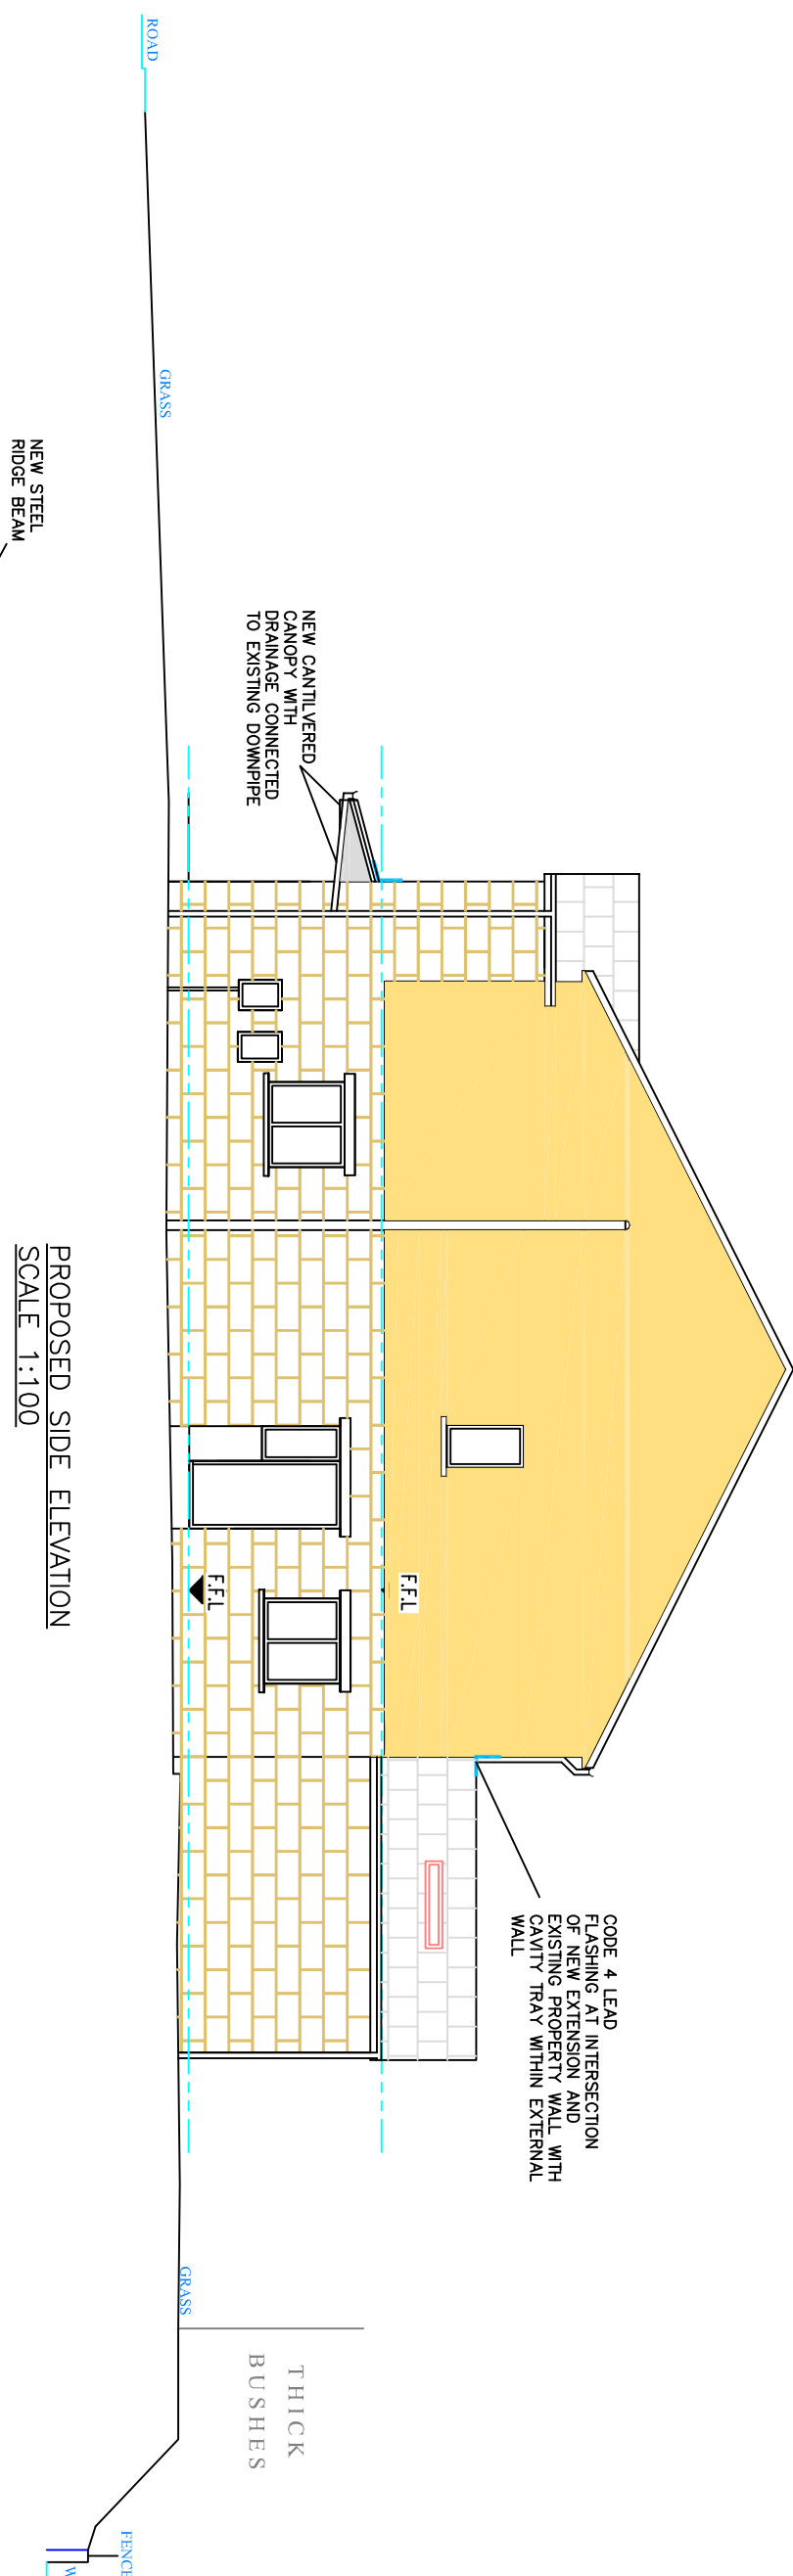
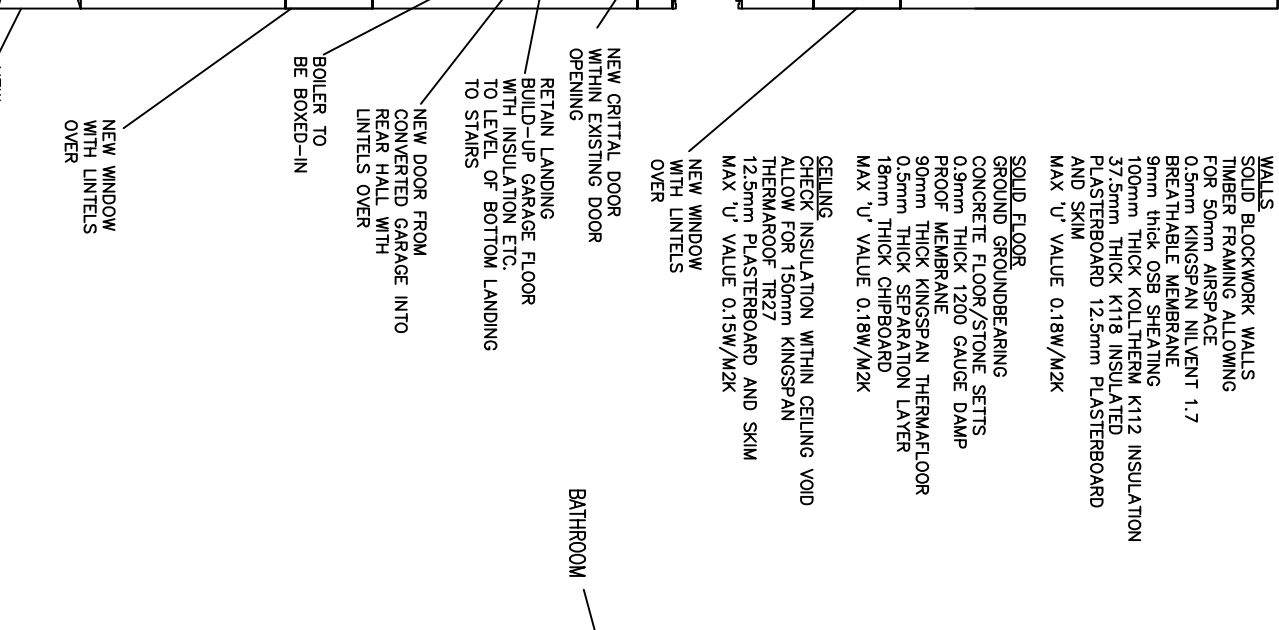


NOTE:
1. INTERNAL DOORS PROVIDING ACCESS FROM FRONT DOOR TO REAR EXTENSION TO BE MIN. 36" WIDE. ALL DOORS OVER 2. FRONT DOOR TO HAVE ACCESS THRESHOLD AND RAMP.
3. REAR DOOR TO BE USED FOR FIRE EXIT PURPOSES ONLY.

NOTE:
ALL PAVINGSTONES AT
BEARING JOINTS HAVE TO BE
MAJOR CONCRETE
PAVINGSTONES.
SIZE: WALL THICKNESS x
440mm WIDE x 215mm
DEEP AS PER DESIGN

ITY FRED
DAN DEHN
R JAN, 4-6
SESSION AND

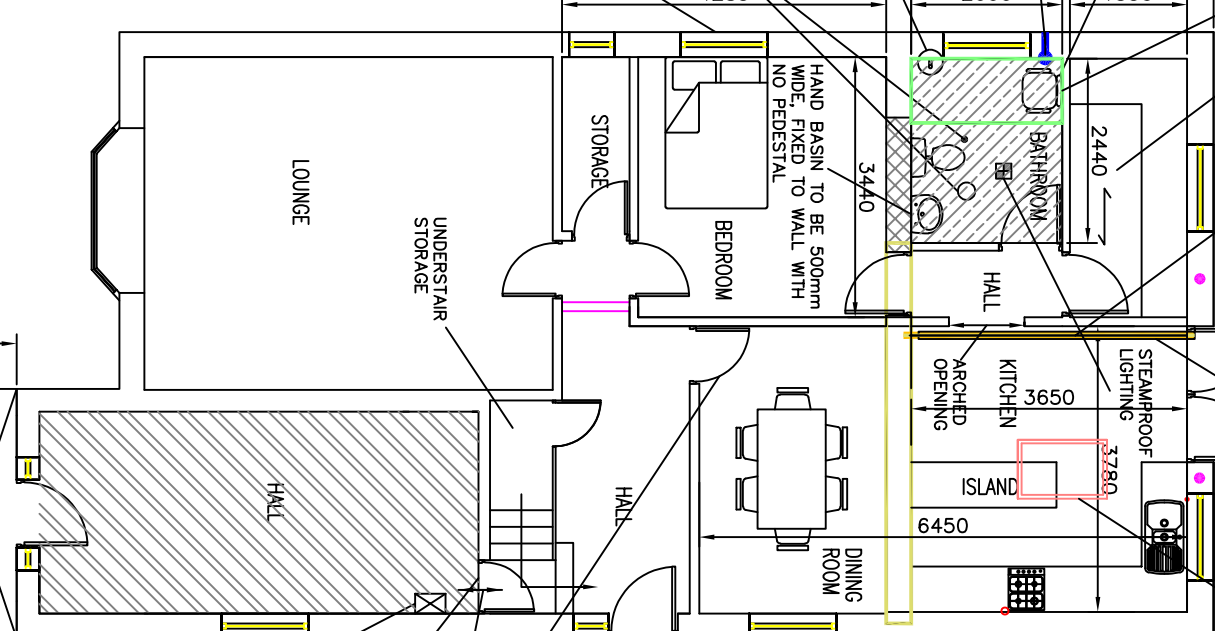

Revisions	June 2026	Planning Application for:
Date		Rear Extension & Garage Conversion
		1 Day View, Dewsbury
		Drawing Title:
		Proposed Plans and Elevations
		Drawing No:
		S01
		Rev 5