



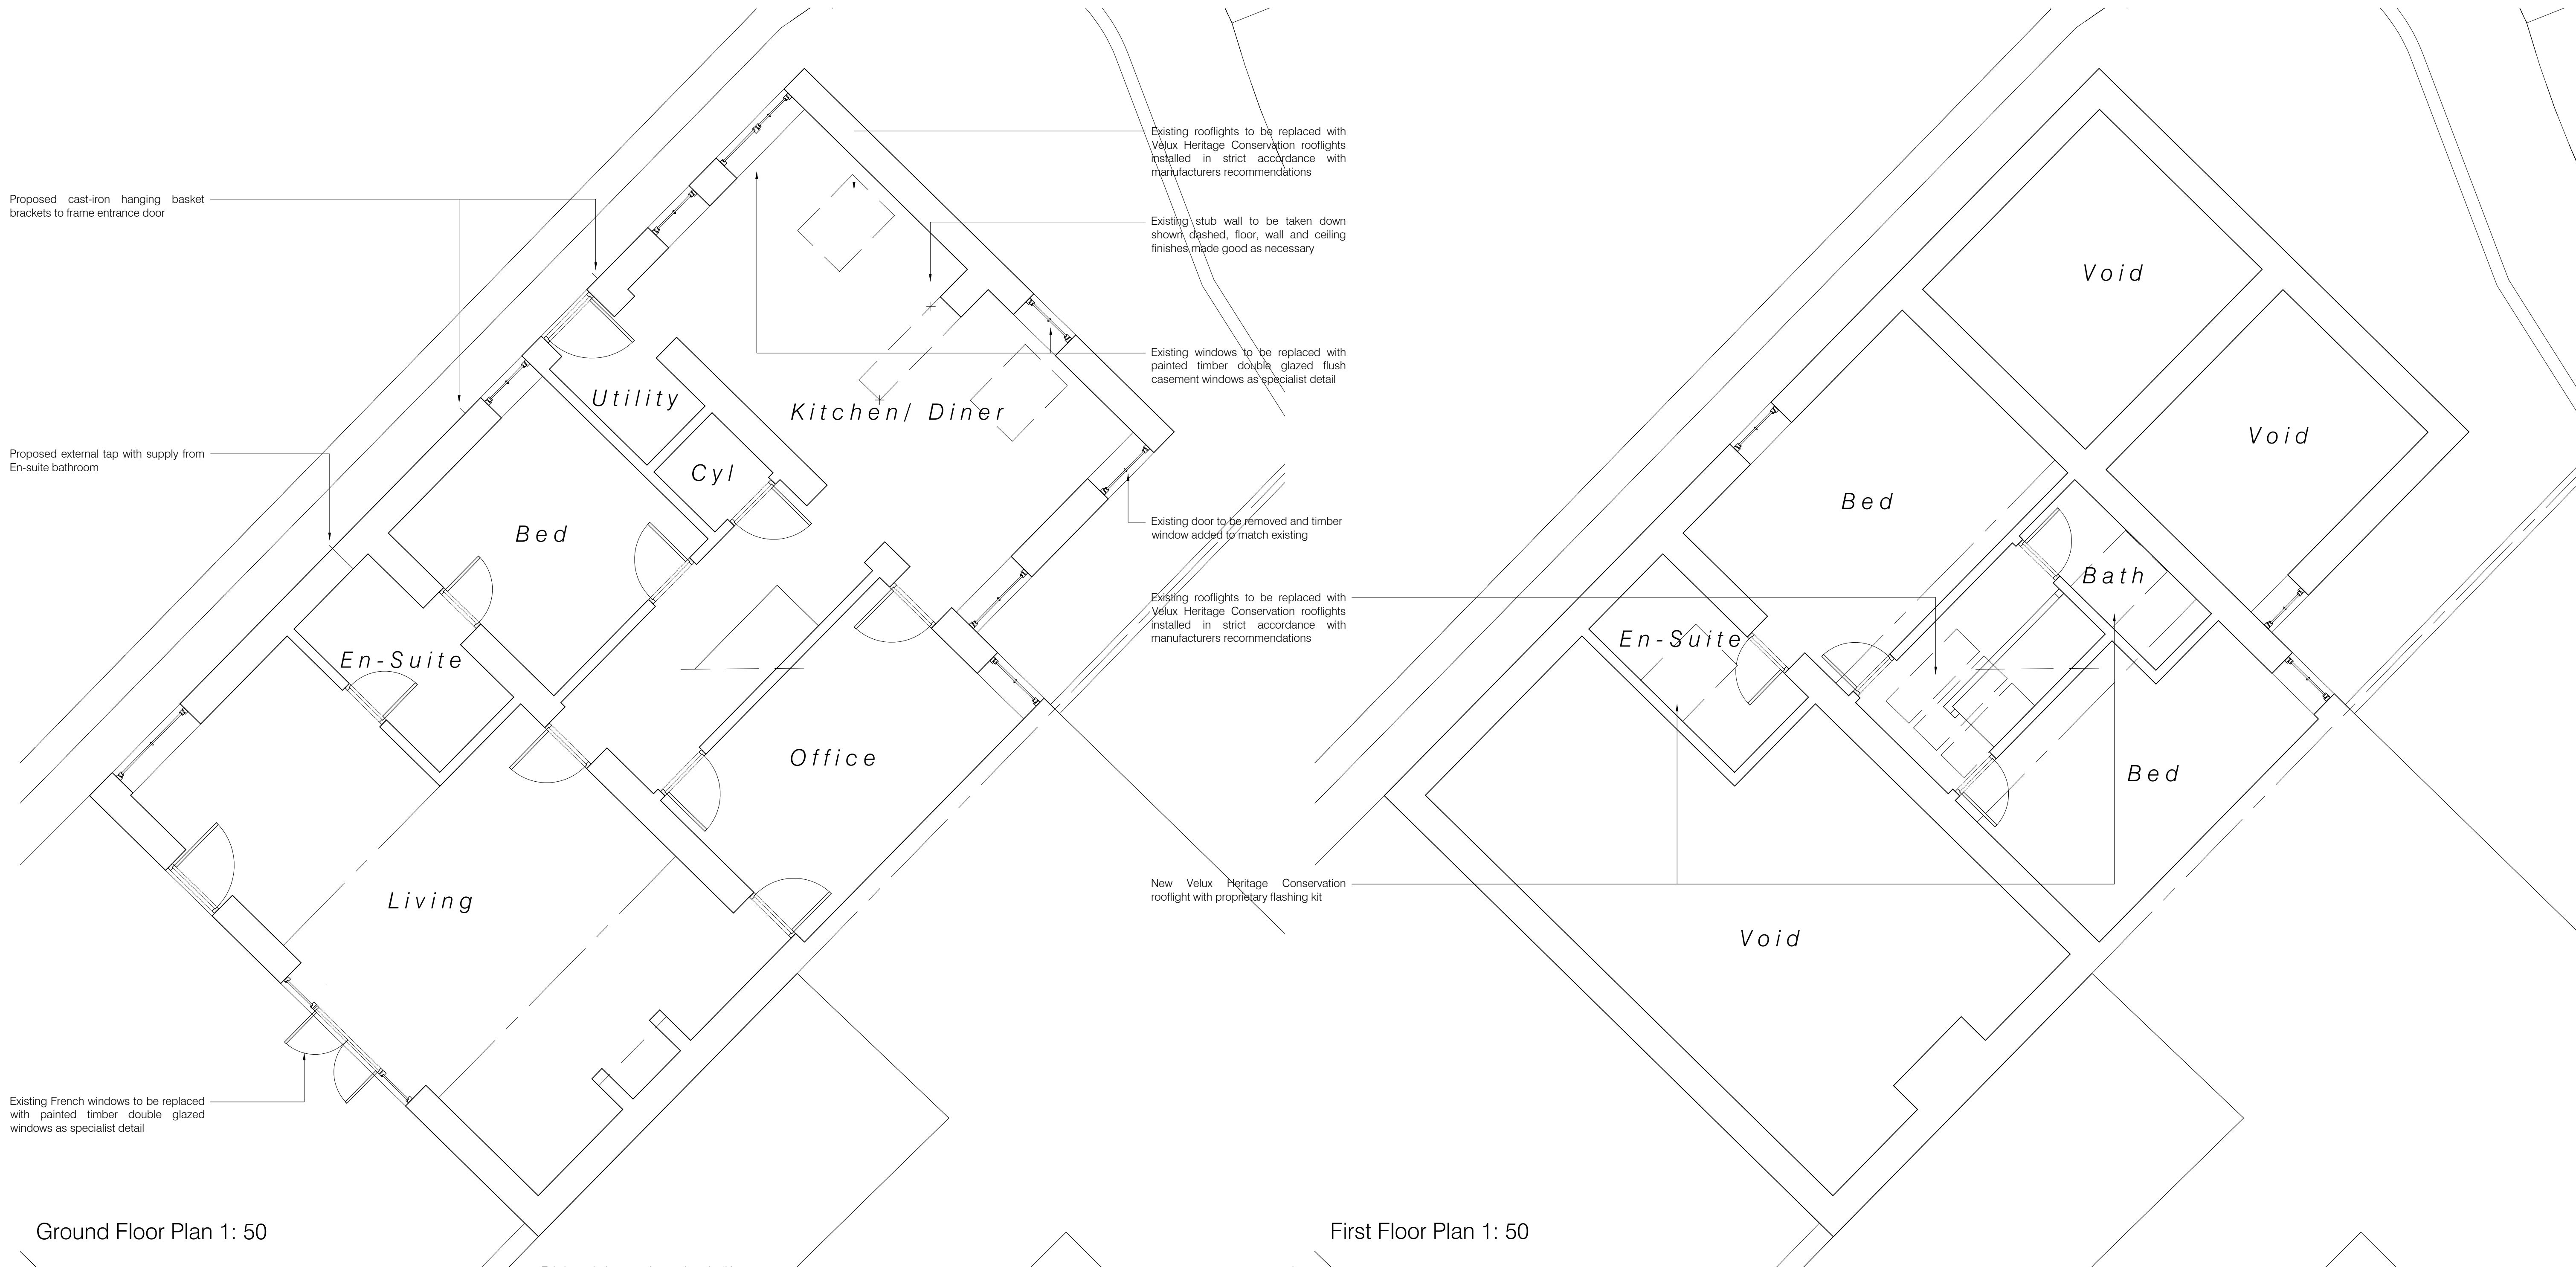


Ground Floor Plan 1: 50


First Floor Plan 1: 50

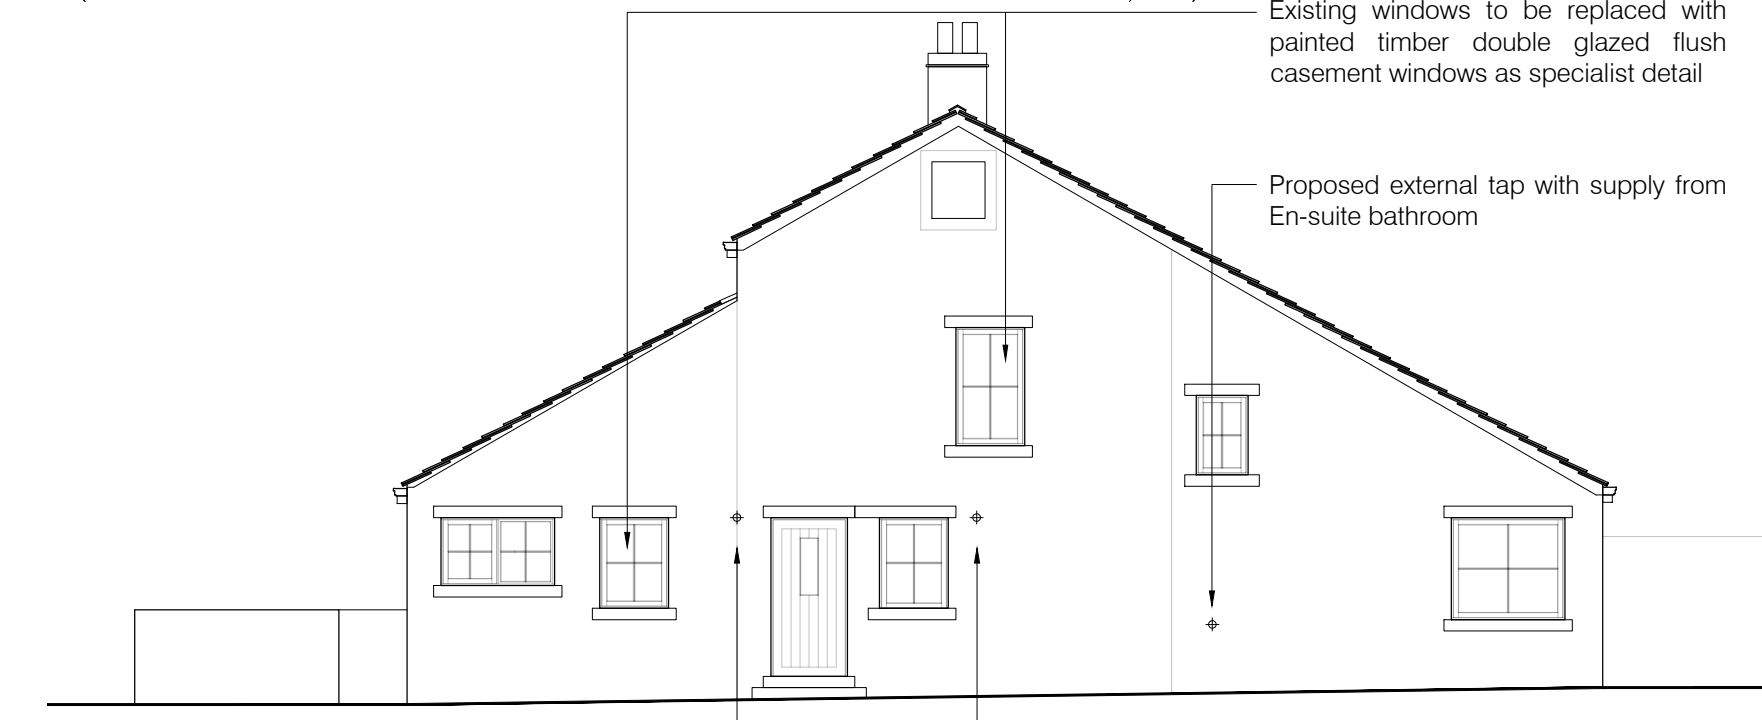


North-Western Elevation 1: 100

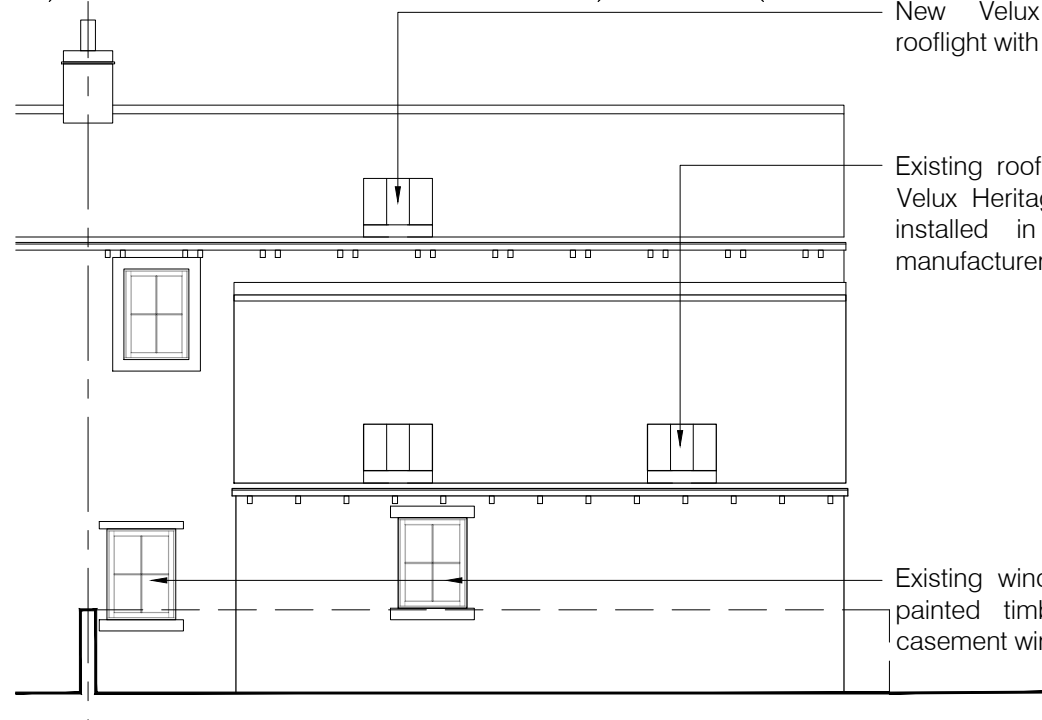

North-Eastern Elevation 1: 100

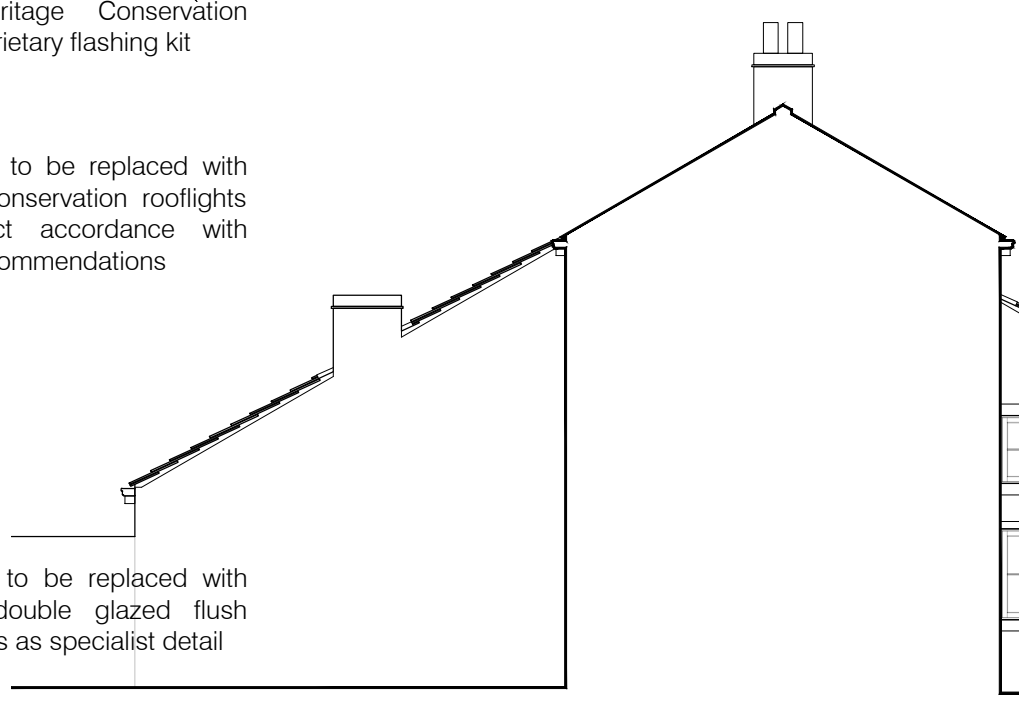

South-Eastern Elevation 1: 100

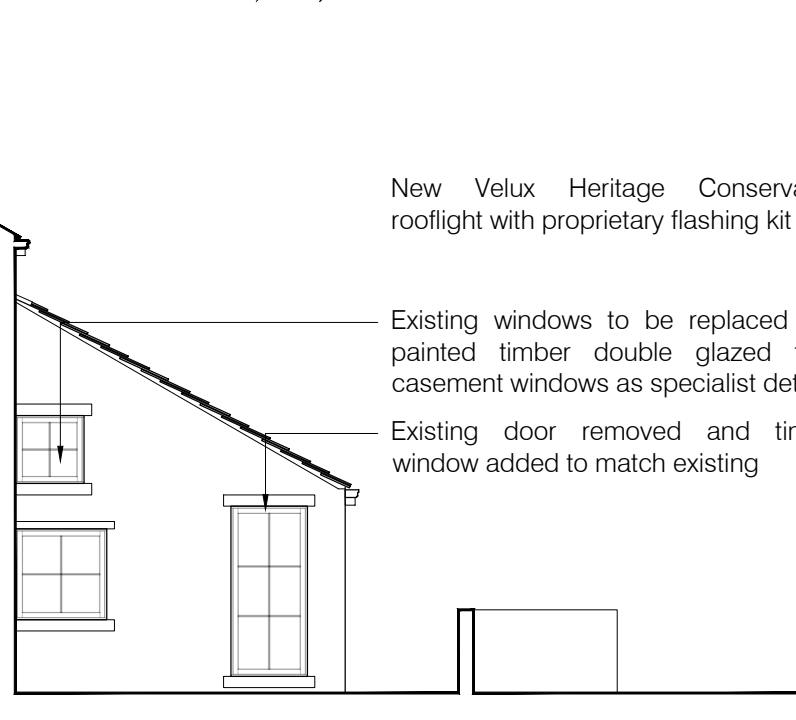

South-Western Elevation 1: 100



South-Western Elevation 1: 100