


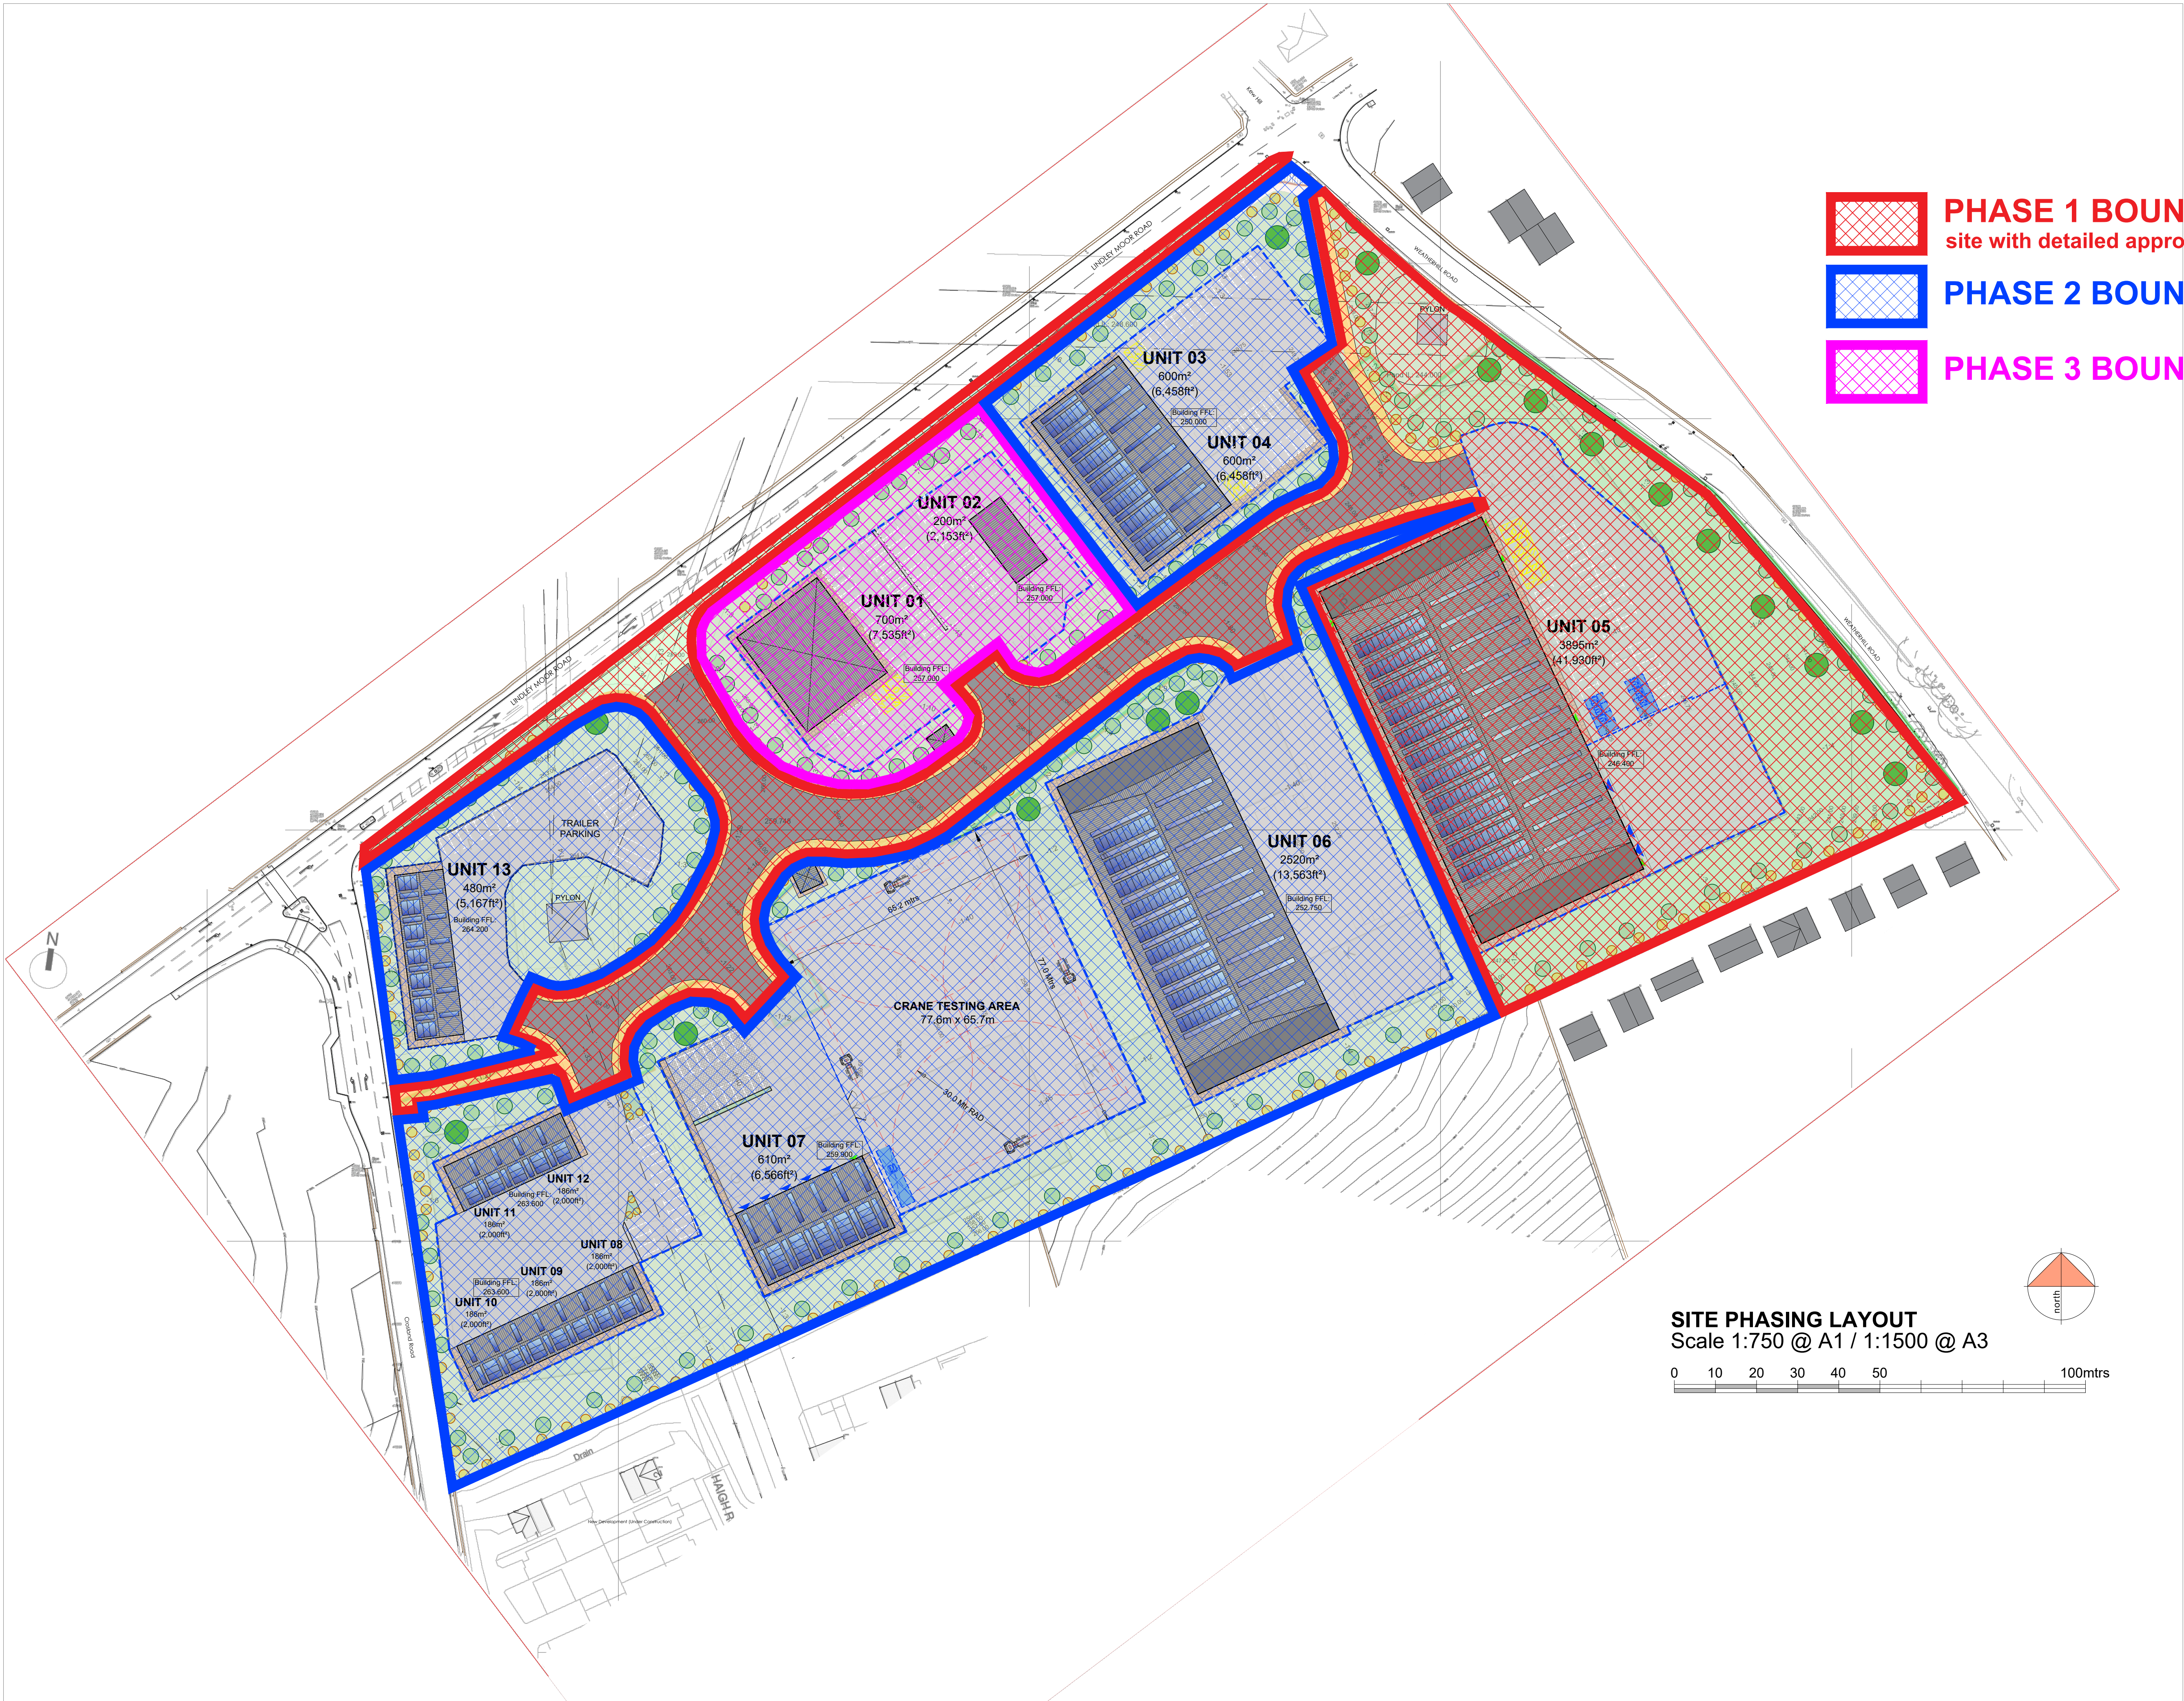

- PHASE 1 BOUNDARY**
site with detailed approval
- PHASE 2 BOUNDARY**
- PHASE 3 BOUNDARY**

SITE PHASING LAYOUT
Scale 1:750 @ A1 / 1:1500 @ A3



A BOUNDARIES ADJUSTED		GRT SMD 25/06/26	
rev	description	drawn	auth
PLANNING			
MORETON DEAKIN ASSOCIATES architecture			
the turret valley road hedden bridge west yorkshire h x 7 7 b z tel: + 4 4 (0) 1 4 2 2 8 4 4 7 6 2 fax: + 4 4 (0) 1 4 2 2 8 4 5 7 5 8 e m a i l : i n f o @ m d a a r c h i t e c t s . c o . u k			
client			
MACS TRUCKS			
project			
LAND OFF LINDLEY ROAD HUDDERSFIELD			
project no		drawing no	
4110		MP-120	
date drawn		rev	
JUNE 2026		A	
description -			
PROPOSED SITE PHASING LAYOUT			
scale		drawn by	
1:750 @ A1 1:1500 @ A3		GRT SMD	
THIS DRAWING MAY ONLY BE SCALED FOR PLANNING PURPOSES NOT FOR CONSTRUCTION All written/scaled dimensions, setting out, levels floor areas etc. are subject to verification by Contractor(s) on site. This drawing and design are © Copyright Moreton Deakin Associates Ltd. No reproduction or alteration is permitted without written consent. This drawing where applicable must be read in conjunction with other relevant specifications and drawings.			