




Appendix 3: Tree Plan

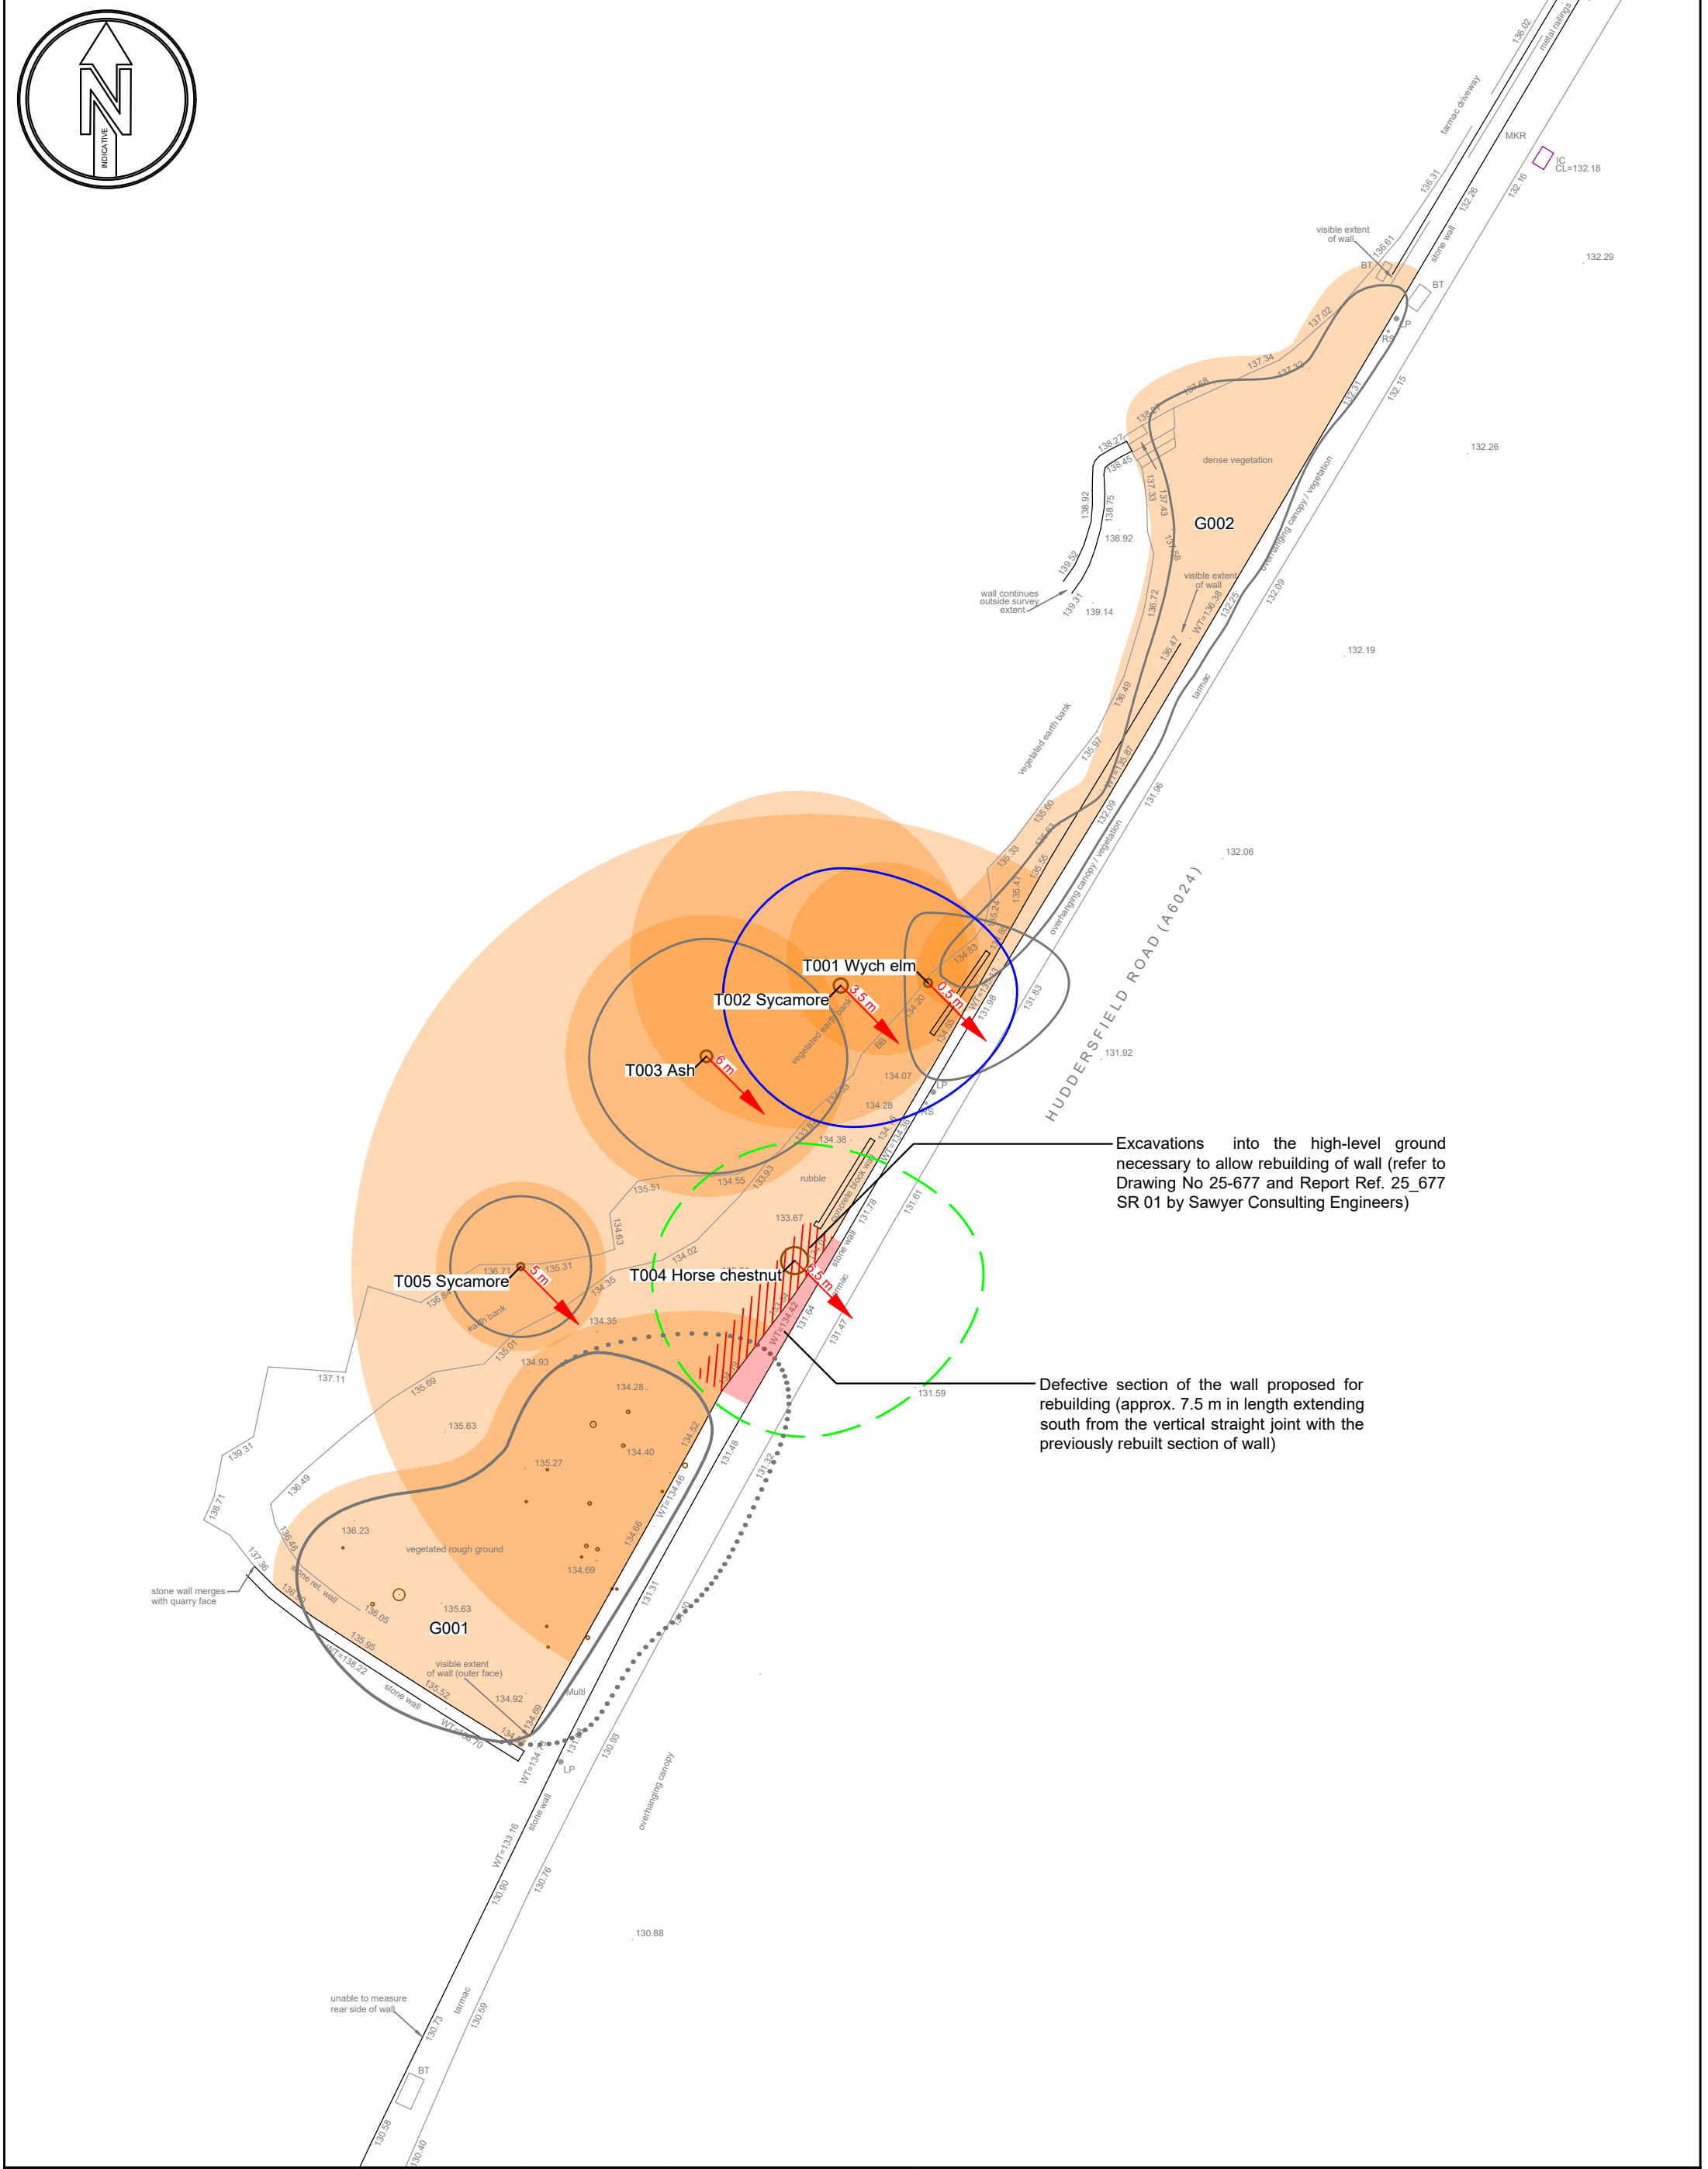

Woodsage Consulting Ltd

T: 07962401997
E: info@woodsage.co.uk
W: <https://woodsage.co.uk>

Site name:	Land adjacent to Huddersfield Road, Thongsbridge HD9 3TX
Drawing No:	WC-541.1a.3
Client:	Mr. Gerald Kemp
Revision:	A
Drawn by:	Jack Delaney
Date:	21st July 2026
Scale:	1:250 @ A3

Map Key

Category A trees of high quality

Root protection area (RPA)

Crown clearance

Combined stem diameter

Tree canopy

Trees requiring removal shown with dashed line

Category B trees of moderate quality

RPA

Crown clearance

Combined stem diameter

Tree canopy

The diagram shows a cross-section of a tree trunk and its crown. A vertical line represents the tree trunk, with a red dot at the top. A blue circle represents the tree canopy. The distance from the ground to the top of the trunk is labeled 'Crown clearance'. The diameter of the trunk at the base is labeled 'Combined stem diameter'. The entire tree is labeled 'Tree canopy'.

Diagram illustrating the RPA (Redundant Pruning Algorithm) process. The diagram shows a central tree with a red arrow indicating the crown clearance. The combined stem diameter is marked. Groups of trees requiring partial removal and/or facilitation pruning are shown with a dotted line. The tree canopy is also indicated.
