


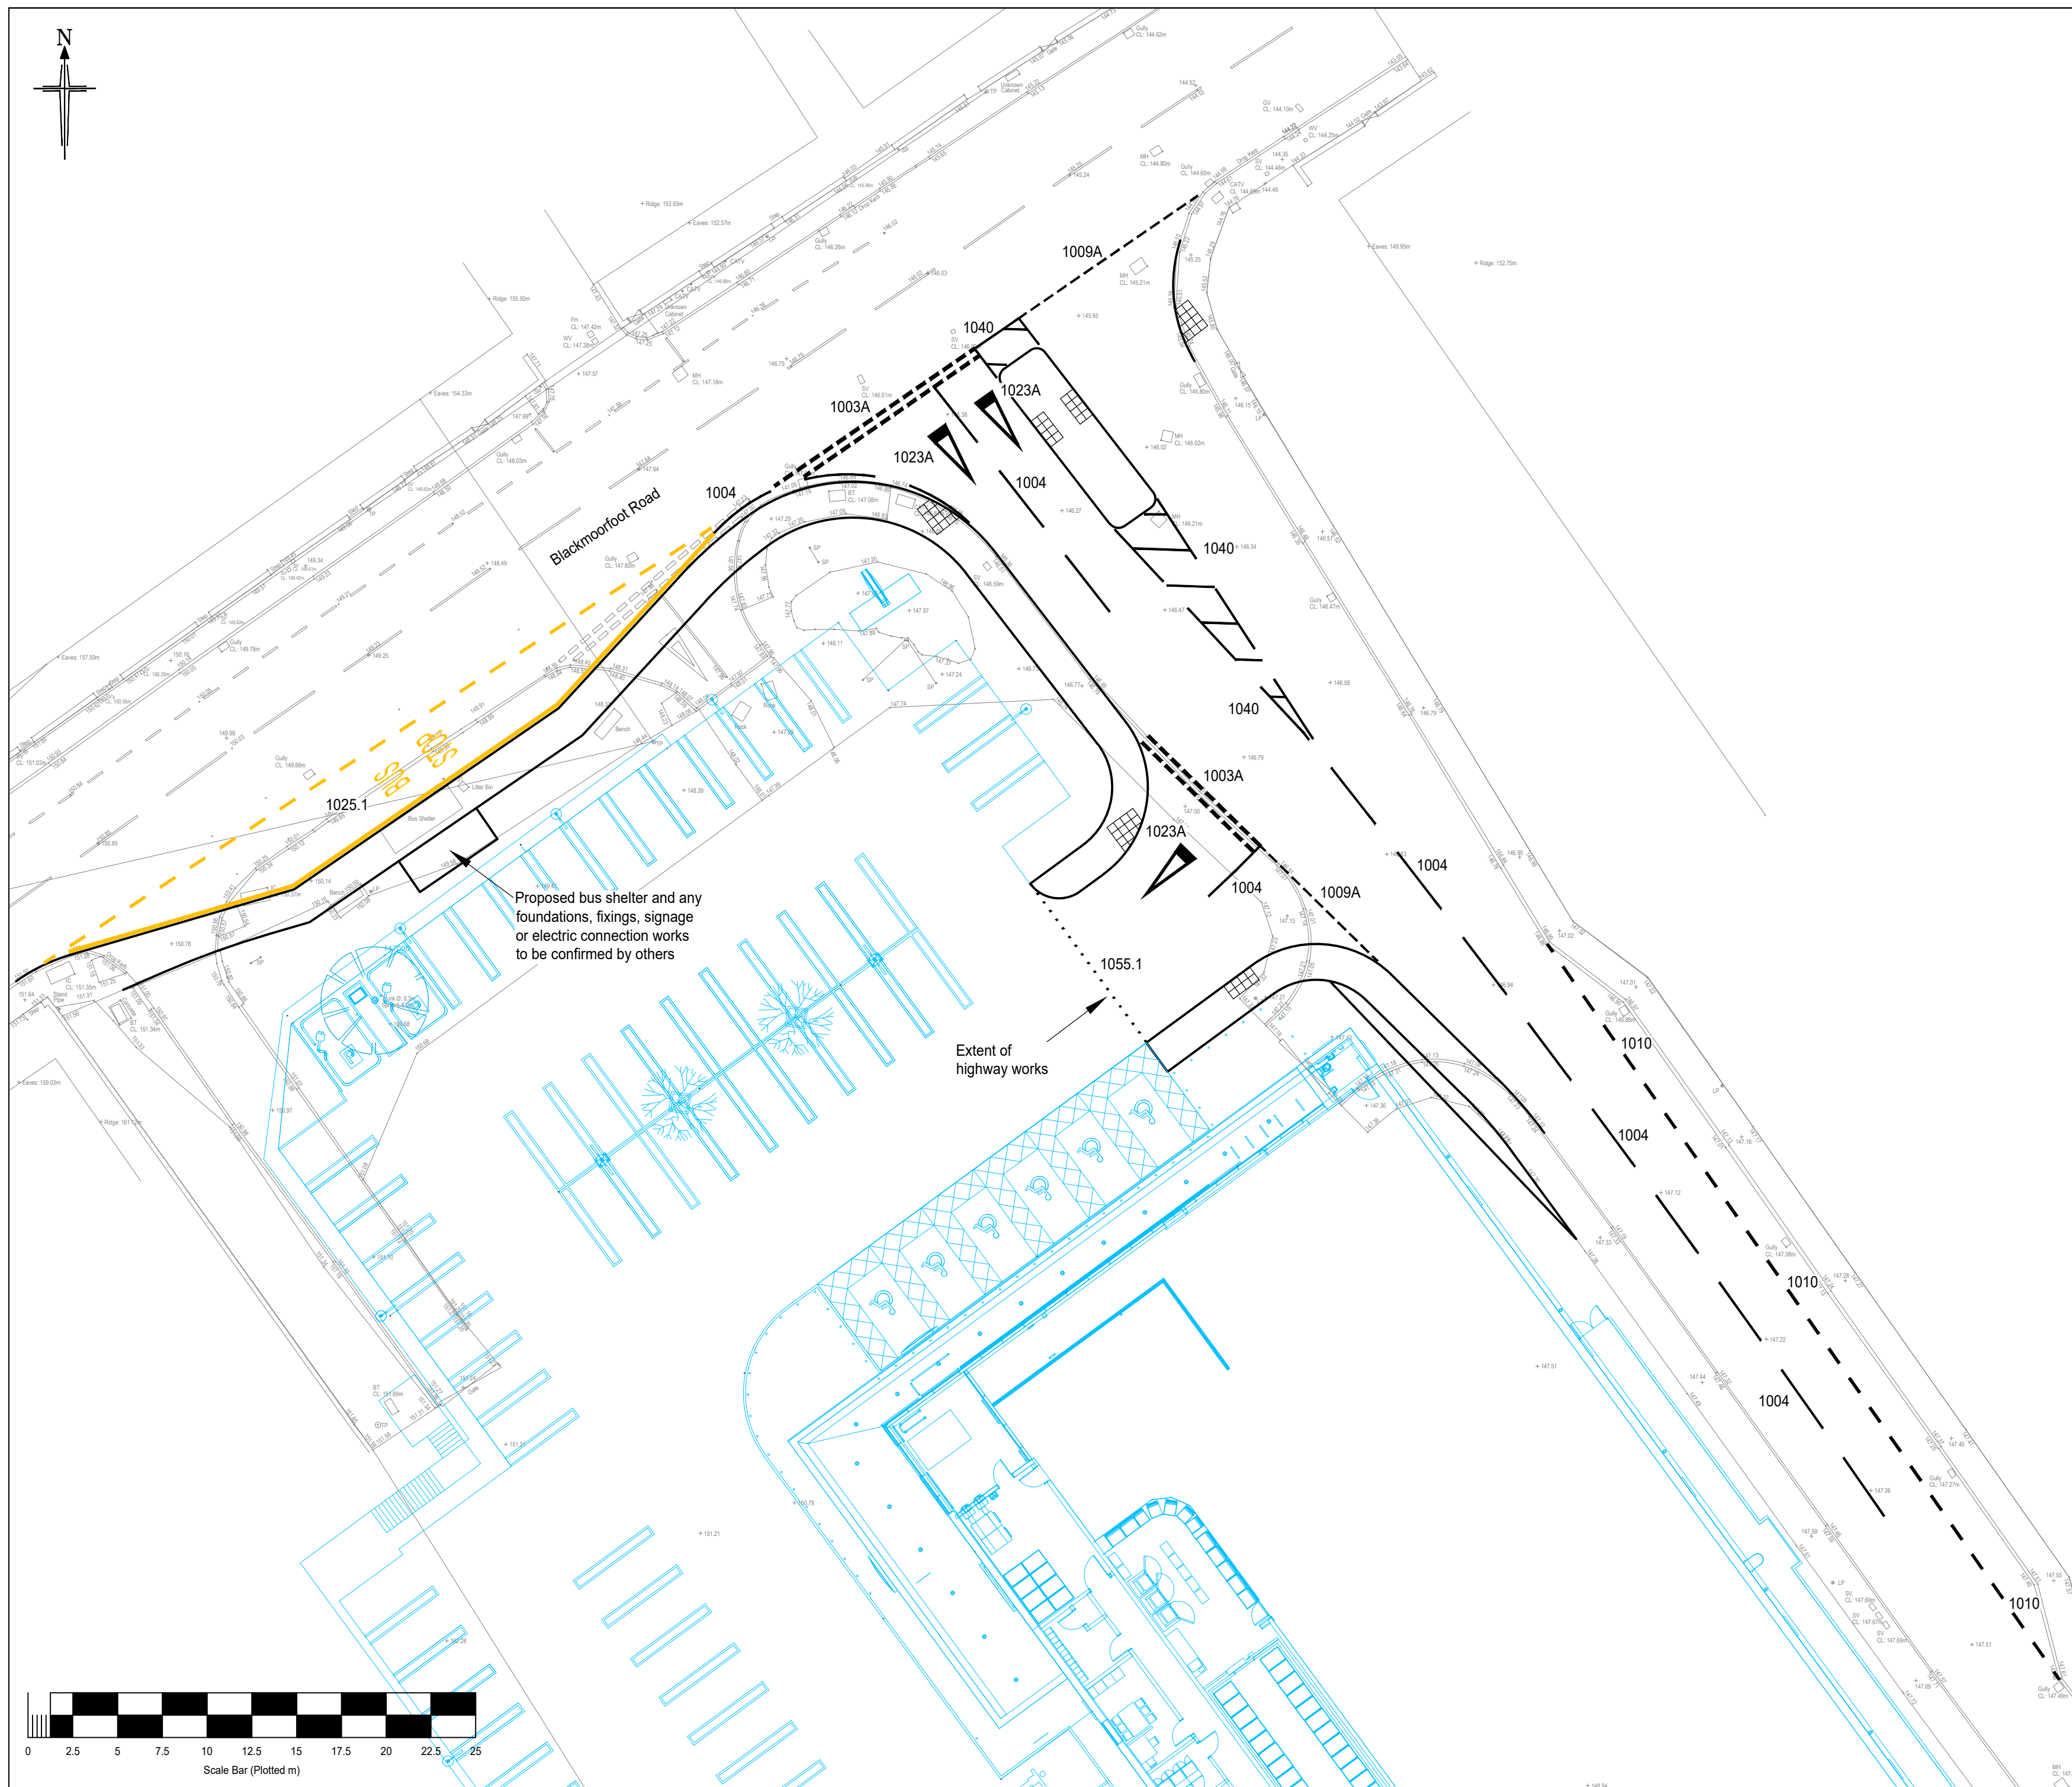

X, TWITTER, TWEET, RETWEET and the X/Twitter logos are trademarks of X Corp. or its affiliates

LinkedIn, the LinkedIn logo, the IN logo and InMail are registered trademarks or trademarks of LinkedIn Corporation and its affiliates in the United States and/or other countries.

Bryan G Hall Ltd. Registered in England & Wales Co No. 4104802

This drawing is copyright and shall not be reproduced nor used for any other purpose without the written permission of the Bryan G Hall Ltd. This drawing must be read in conjunction with all other related drawings and documentation.

It is the contractors responsibility to ensure full compliance with the Building Regulations. Do not scale from this drawing, use figured dimensions only. It is the contractors responsibility to check and verify all dimensions on site. Any discrepancies to be reported immediately.
IF IN DOUBT ASK.

Materials not in conformity with relevant British or European Standards/Codes of practice or materials known to be deleterious to health & safety must not be used or specified on this project.

Bryan G Hall Limited has not checked or verified, and shall therefore not be liable for any inaccuracies which may be attributable to any base plan(s) reports, data or information provided by the client, or purchased by the consultant on the client's behalf, that may have been utilised within this drawing.

Bryan G Hall Limited shall not be liable for the use of this or any associated document, for any purpose, by any person other than that for which they were provided.

It remains the client's and/or its appointed contractor's responsibility to check for any discrepancies. Any anomalies discovered must be reported immediately to Bryan G Hall Limited for verification.

The locations of utilities apparatus, if shown, have been reproduced from plans supplied to Bryan G Hall Limited. Although care has been taken when duplicating this information, these locations are approximate only. No guarantee can be given by Bryan G Hall Limited for their accuracy. It is the client's or its appointed agent/contractor's responsibility to verify the exact locations on site by appropriate means prior to mechanical excavation.

ROAD MARKINGS KEY:
 Ordnance Survey (©) Crown Copyright 2025. All rights reserved. Licence number 100022432.

1003A - 600mm length, 300mm gap, 200mm wide give way white lining

1004 - 4000mm length, 2000mm gap, 100mm wide centreline white lining

1009A - 600mm length, 300mm gap, 100mm wide give way white lining

1010 - 1000mm length, 1000mm gap 100mm wide lay by white lining

1023A - 3750mm length, 2100mm gap, 1250mm wide

1025.1 - Bus Stop road markings, to match existing

1040 - 4000mm length, 2000mm gap, 100mm wide with hatching 150mm wide at 3000mm centers

1055.1 - 100mm x 100mm metal studs to delineate highway boundary

ROAD MARKINGS NOTES:

1. This Drawing to be read in conjunction with Appendix 12/1 & 12/3 of the specification within the contract documents and the "The Traffic Signs Regulations and General Directions 2016" and Traffic Signs Manual.

2. All thermoplastic road markings should be in accordance to BS EN1871. For more information refer to Manual of Contract Documents for Highway Works Volume 1 Series 1200.

3. All existing road markings affected by the works shall be removed in accordance with clause 1212 of the Specification for Highway Works.

4. Backfilling of trenches to be in accordance with Series K of Volume 3 of the MCHW.

5. The highways contractor is to excavate and reinstate connection pits to the front of each lighting column and reinstate with type 1 sub base unless otherwise agreed with the inspecting highway officer.

6. Stainless steel crossing studs are to be used at the access to the store car park to delineate limit of adoption. Studs should be retro reflective and in accordance with BS EN 1364-1. Refer to MCHW series 1200 and TSM chapter 5 for Guidance.

Rev:	Date:	Amendment:	DRN	CHK	APR
------	-------	------------	-----	-----	-----

BRYAN G HALL

CONSULTING CIVIL & TRANSPORTATION PLANNING ENGINEERS

LEEDS T 0113 246 1555

LONDON T 0203 5532336

Suite E15 | Josephs Well
Hanover Walk | LEEDS | LS3 1AB

W www.bryanhall.co.uk

E transportleeds@bryanghall.co.uk

Client: Lidl

Status:	For Planning
---------	--------------

Scale: 1:250	Drawn: MM	Chkd: WS	Appvd: JP
Size: A2 - 594 x 420			

Project: Blackmoorfoot Road, Huddersfield

Title:	Signing and Lining Details
--------	----------------------------

Drawing No: 25/155/PL/1200/001

Revision:

Job No: 25-155

Date: 29/07/26