


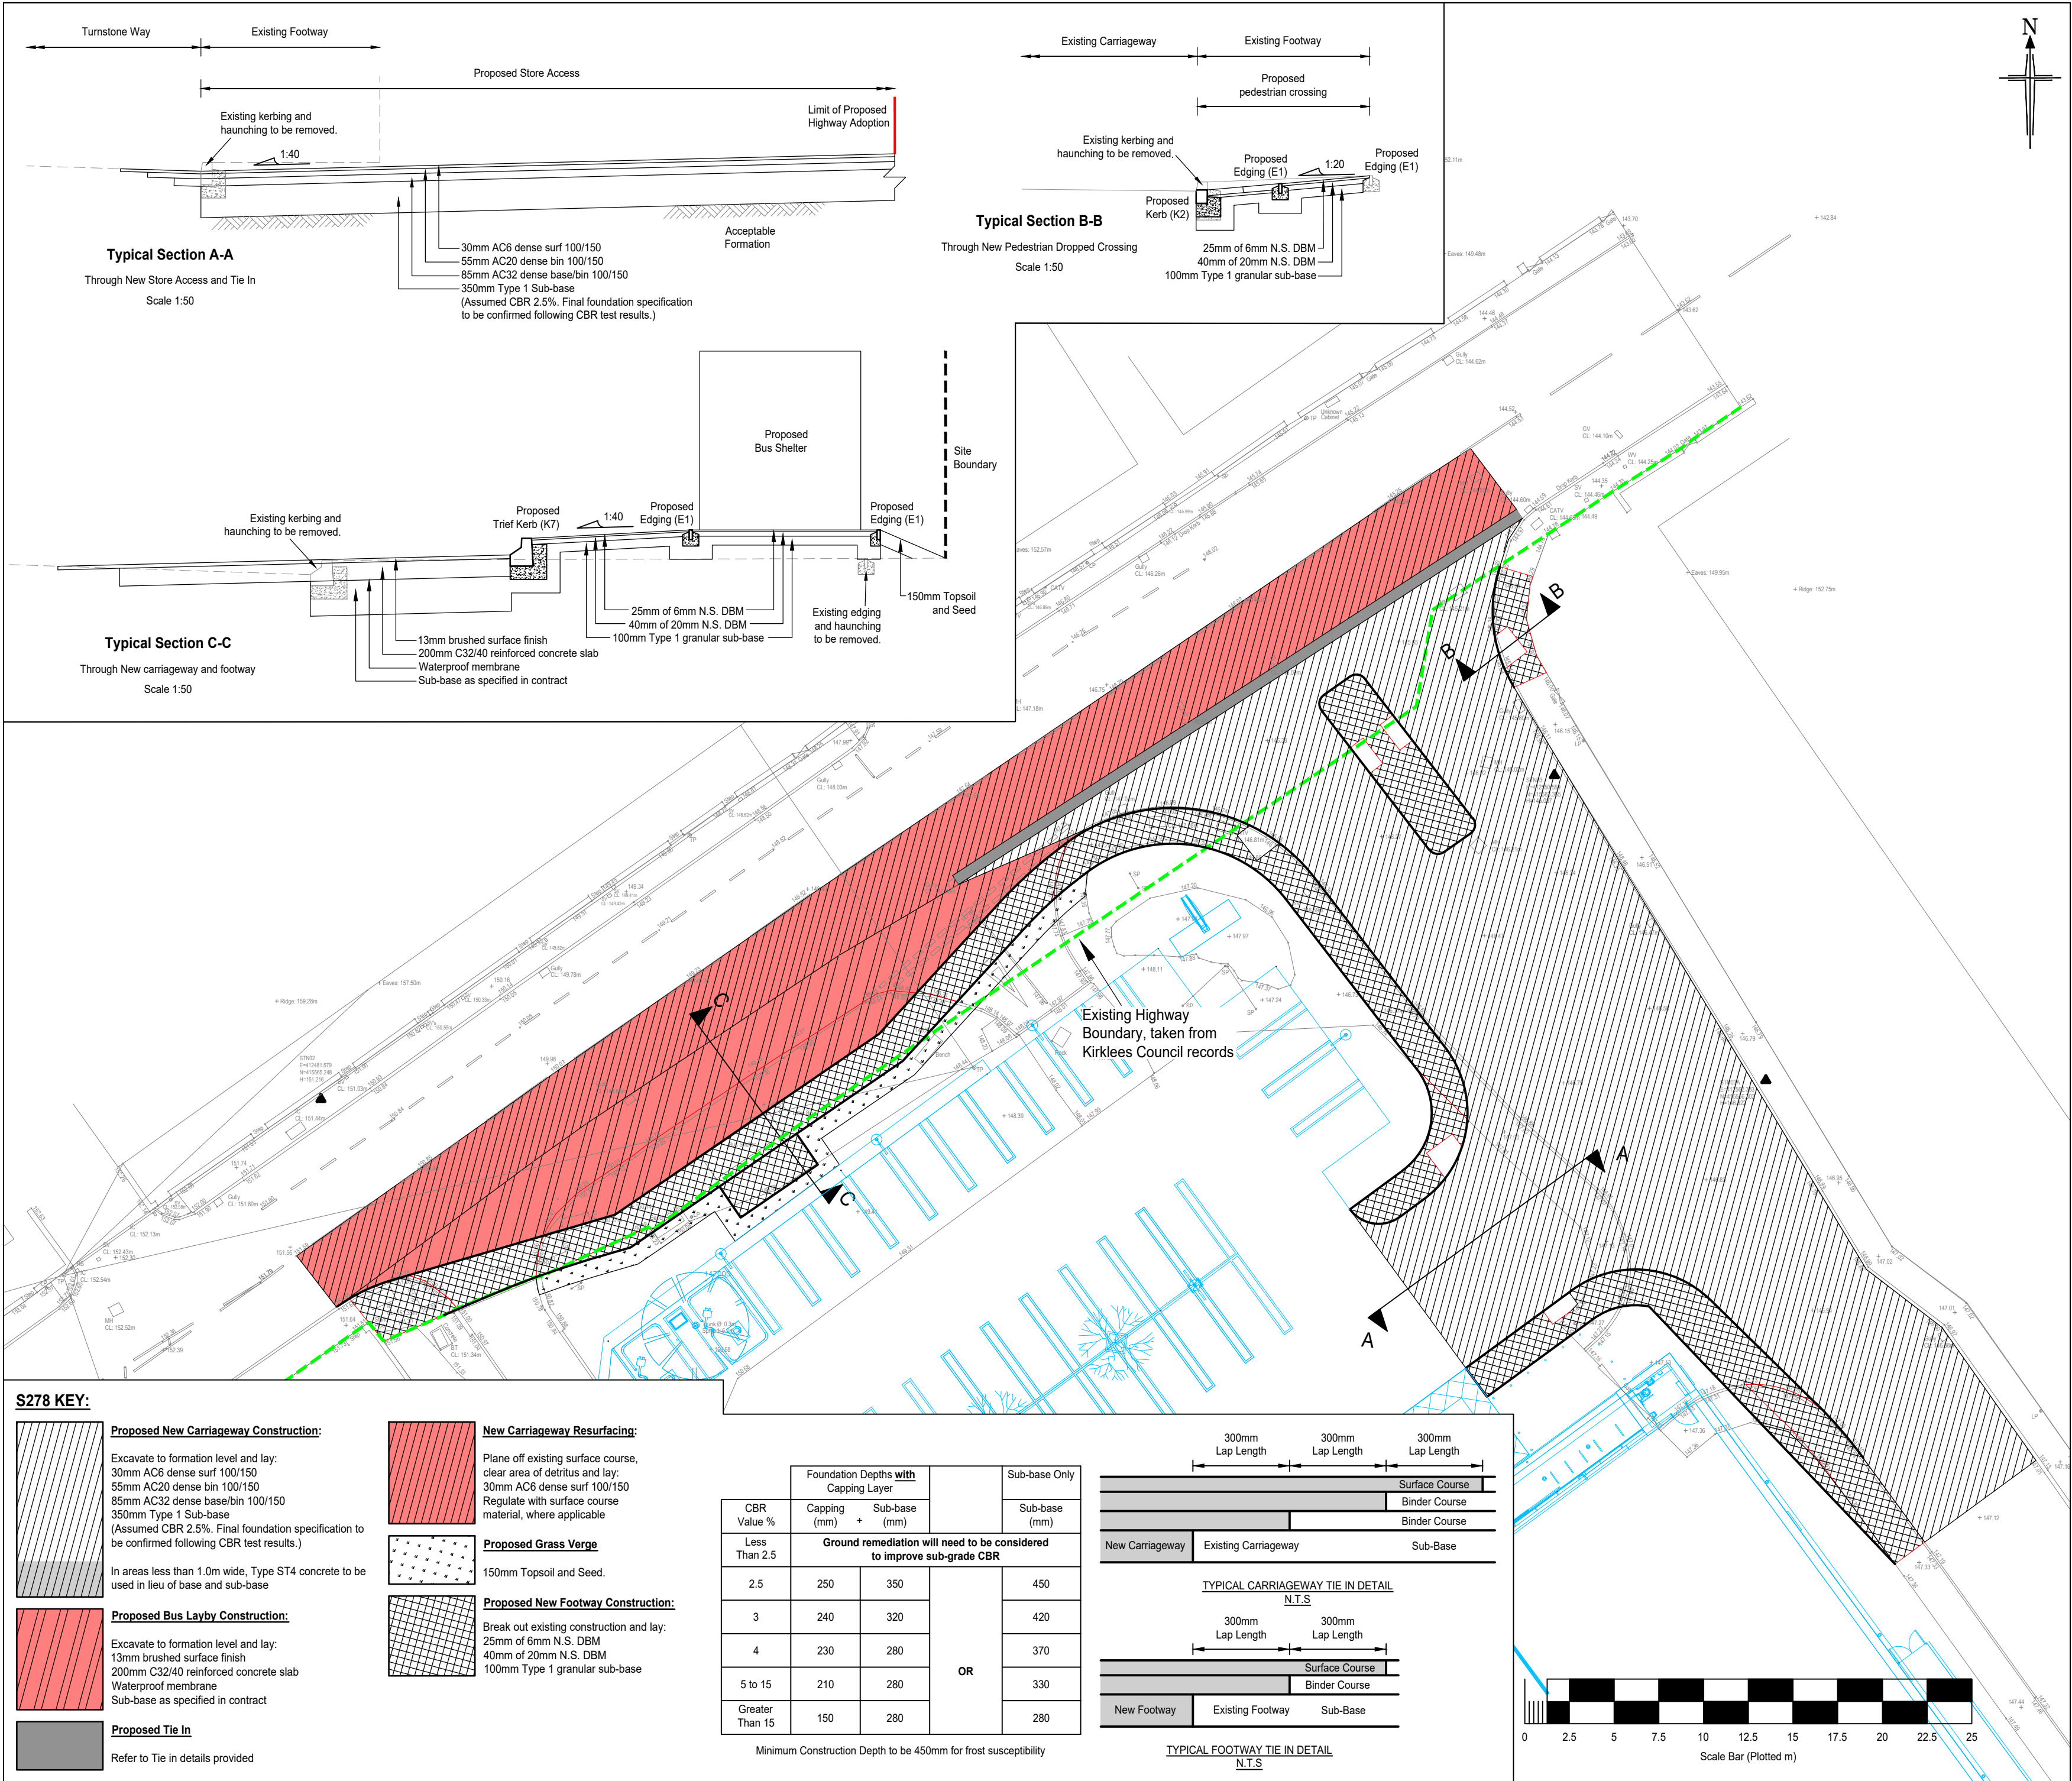

X, TWITTER, TWEET, BETWEEN and the X/Twitter logos are trademarks of X Corp, or its affiliates.
LinkedIn, the LinkedIn logo, the IN logo and InMail are registered trademarks or trademarks of LinkedIn Corporation and its affiliates in the United States and/or other countries.

Bryan G Hall Ltd. Registered in England & Wales Co No. 4104802

This drawing is copyright and shall not be reproduced nor used for any other purpose without the written permission of the Bryan G Hall Ltd. This drawing must be read in conjunction with all other related drawings and documentation.

It is the contractors responsibility to ensure full compliance with the Building Regulations. Do not scale from this drawing, use figured dimensions only. It is the contractors responsibility to check and verify all dimensions on site. Any discrepancies to be reported immediately.

IF IN DOUBT ASK.

Materials not in conformity with relevant British or European Standards/Codes of practice or materials known to be deleterious to health & safety must not be used or specified on this project.

Bryan G Hall Limited has not checked or verified, and shall therefore not be liable for any inaccuracies which may be attributable to any base plan(s) reports, data or information provided by the client, or purchased by the consultant on the client's behalf, that may have been utilised within this drawing.

Bryan G Hall Limited shall not be liable for the use of this or any associated document, for any purpose, by any person other than that for which they were provided.

It remains the client's and/or its appointed contractor's responsibility to check for any discrepancies. Any anomalies discovered must be reported immediately to Bryan G Hall Limited for verification.

The locations of utilities apparatus, if shown, have been reproduced from plans supplied to Bryan G Hall Limited. Although care has been taken when duplicating this information, these locations are approximate only. No guarantee can be given by Bryan G Hall Limited for their accuracy. It is the client's or its appointed agent/contractor's responsibility to verify the exact locations on site by appropriate means prior to mechanical excavation.

- Drainage Survey, (c) Crown Copyright 2025. All rights reserved. Licence number 100022432.**
- NOTES:**
- All works shall be carried out in accordance with 'The standard Specification for Highway works' and Local Highways Authority standards unless otherwise instructed by the local inspecting officer.
 - Refer to series 900 of Volume 1 of the Manual of Contract Documents for Highway Works for road pavements and bituminous bound material specifications.
 - voids formed in the existing carriageway by removal of kerbs, etc from existing traffic islands shall be filled with concrete mix ST4.
 - The vertical joint between existing and new surfacing shall be painted with 100 pen bitumen.
 - The edge of existing carriageway to be saw cut back 300mm to sound face or as directed by the Local Authority inspecting engineer.
 - Bituminous material produced shall comply with BSEN13108 Series, the material shall be laid and compacted in accordance with BS-594987
 - The contractor is to provide and maintain a pedestrian route through the works at all times and absolutely defined by suitable barriers and lights where necessary.
 - The contractor is obliged to obtain necessary road opening notices or licenses prior to commencement of the works.
 - All statutory undertakers covers and frames to be lifted to suit new carriageway levels prior to surfacing.
 - All paving details to tie into existing.
 - Before proceeding with the construction work, the setting out lines are to be agreed with the Local Authority inspecting engineer.
 - Where carriageway widening is undertaken in widths less than 1m, concrete sub-base should be used in lieu of the sub-base and base course.
 - No limestone aggregate to be used where binder course may form a temporary running lane to public vehicles.
 - Final surfacing should not be laid until all the works by Statutory Undertakers are complete.
 - In all areas of resurfacing, sub-base is to be proof rolled before construction work commences.
 - Bituminous spray type K1-70 to be hot applied to all planed surfaces.

Rev:	Date:	Amendment:	DRN	CHK	APR
------	-------	------------	-----	-----	-----

BRYAN G HALL
CONSULTING CIVIL & TRANSPORTATION PLANNING ENGINEERS
LEEDS T 0113 246 1555 LONDON T 0203 5532336
Suite E15 | Josephs Well
Hanover Walk | LEEDS | LS3 1AB
W www.bryanghall.co.uk
E transportleeds@bryanghall.co.uk

Client: Lidl

Status: For Planning

Scale: 1:250
Size: A2 - 594 x 420
Drawn: MM
Chkd: WS
Appvd: JP

Project: Blackmoorfoot Road, Huddersfield

Title: Construction Details & Typical Sections

Drawing No: 25/155/PL/700/001
Job No: 25-155
Revision:
Date: 29/07/26