

Appendix 2: Enclosure for Domestic Battery Storage and Invertor System – Elevations

Fig 1 – Front view

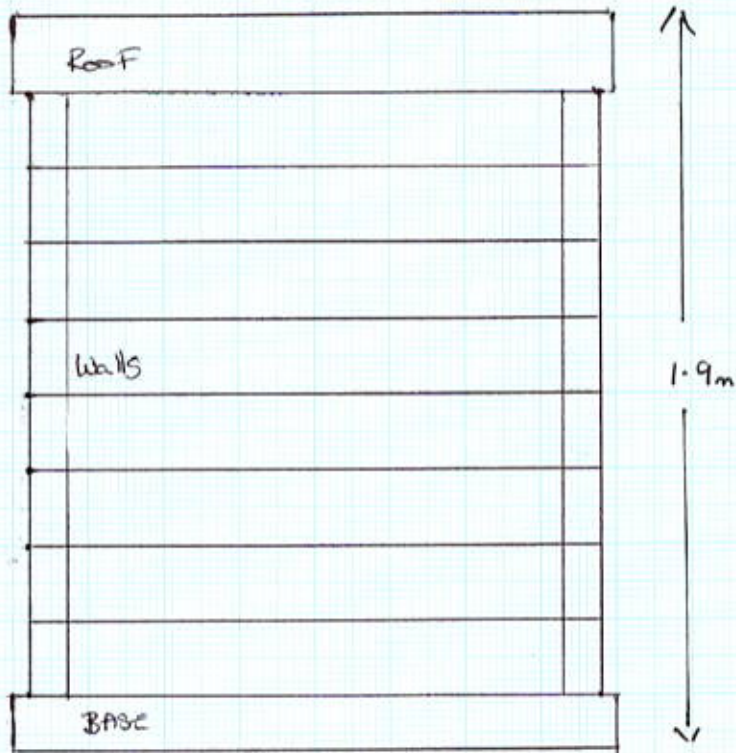


Fig 2 – Rear view

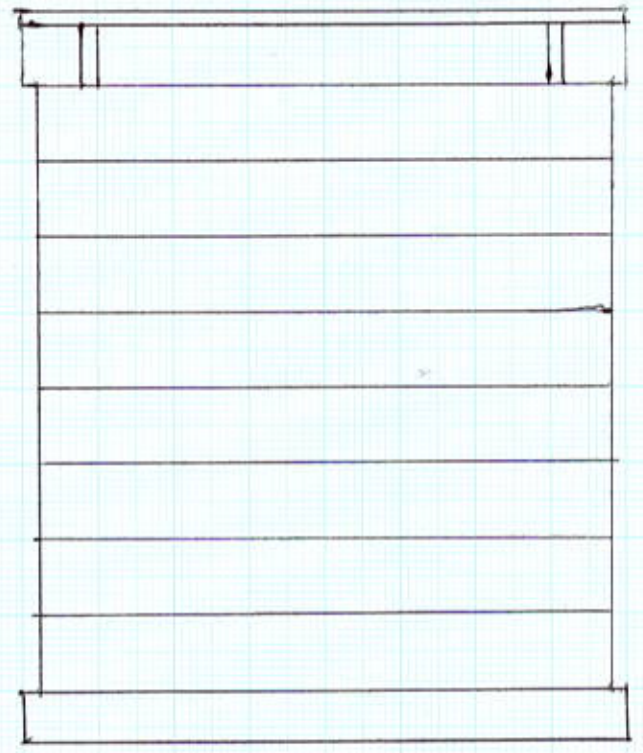


Fig 3 – Front view including hardware


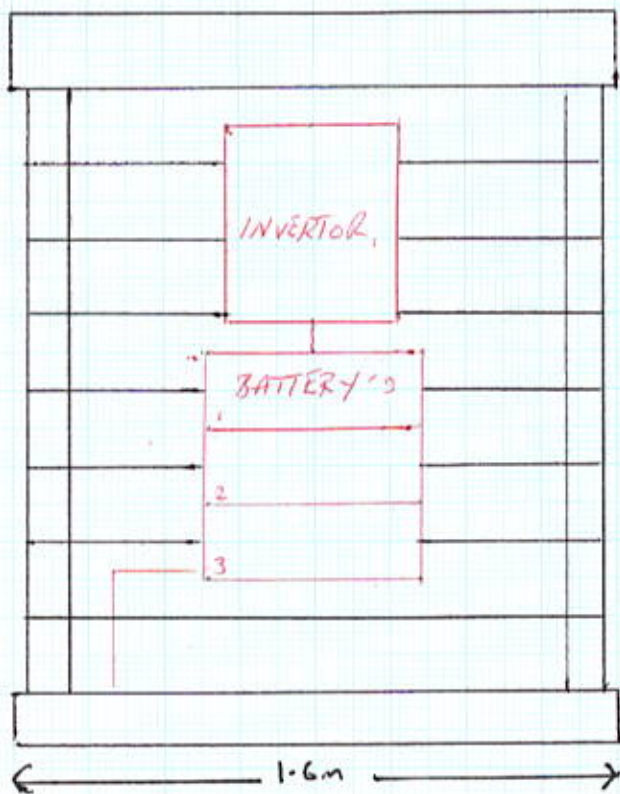


Fig 4 – Side view

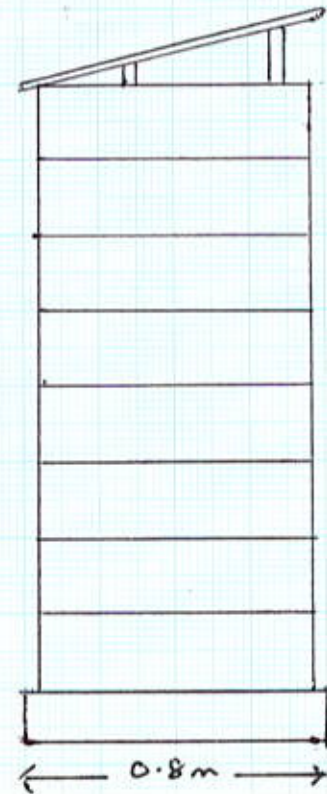

Scale is 1:20 @ A4

- Base: surrounded in stone lintel to match property
- Walls: Green Treated Softwood sleepers, profile 200 x 100mm, stained to match fence, open fronted
- Sloping roof covered in roofing felt – total height of enclosure level with top of fence.