


© Barnes Associates Ltd. This plan should be viewed in **COLOUR**, please do not scale from this drawing, all dimensions should be checked on site, any errors or divergences should be brought to the attention of Barnes Associates Ltd. All right described in Chapter IV of the Copyright, Design & Patents Act 1988 have been generally asserted and copyright of this plan remains with Barnes Associates Ltd until all fees are paid in full.


Individual Tree Symbols

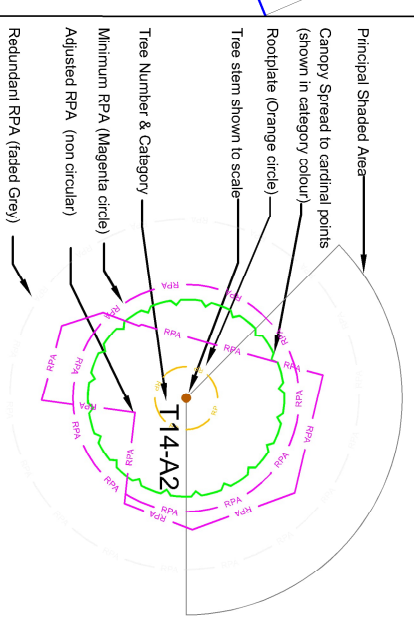

Tree Management Requirements

Trees to be retained within the scheme and protected in line with the guidelines set out in BS5837.

Tree Group Hedge & Woodland Shelterbelt


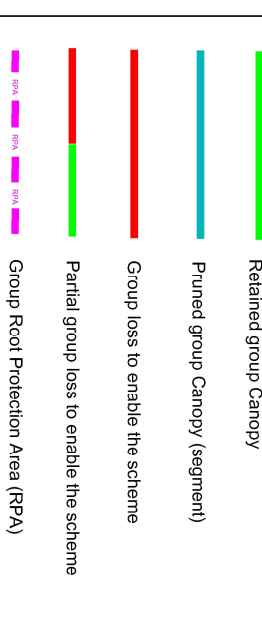


Trees to be removed to enable the scheme to be carried out as proposed. All works to be undertaken in line with BS3399.

Trees identified as U category requiring management, irrespective of scheme

Plan is based upon the supplied topographical Survey Plan.
Copies of this plan are available in CAD Formats .dwg & .dxf
upon request.
Drainage/Utility layout not provided.

Plan is based upon the supplied topographical Survey Plan. Copies of this plan are available in CAD format: dwg & dxf upon request. Drainage Utility layout not provided.	
Revision	
Revised	Drawn by: _____ Checked: _____ Approved: _____
Revision No. BA26282AIA Scale: P	Date: 19/06/2026 Drawn by: JE SB Checked: _____ Approved: SB
Project: Scholes Cricket Club, BD19 6NN Client: Scholes Cricket Club	
Site: Airticultural Impact Assessment	

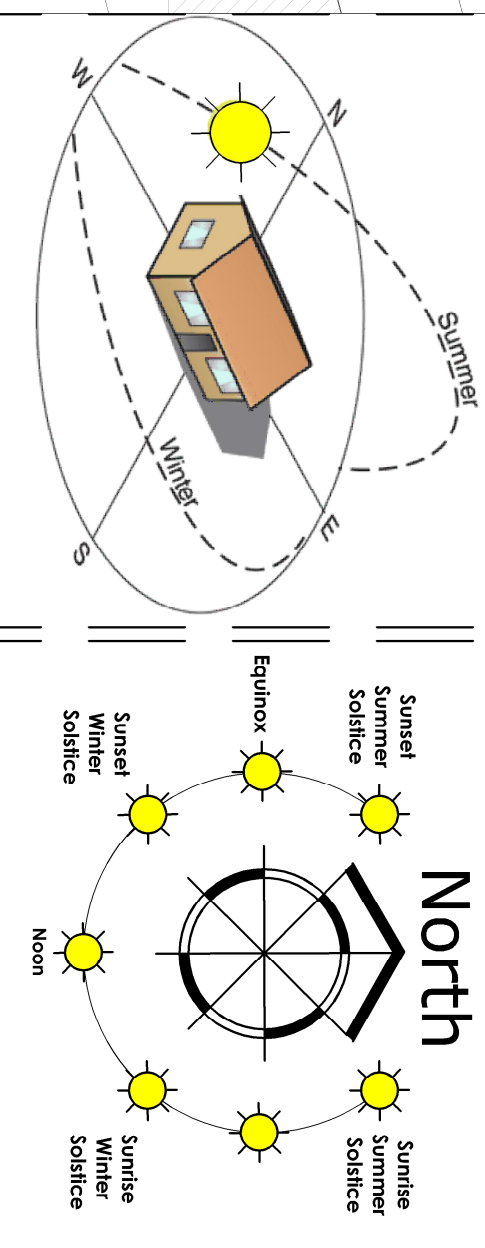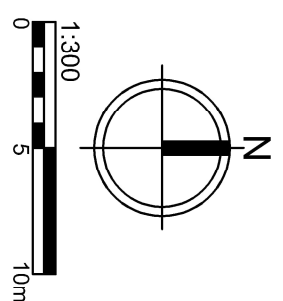

Cricket Ground

