


[illegible]

Revised:	19/06/2026	Area to be now added to survey
Drawn by:	JF	SB
Checked:		
Approved:		

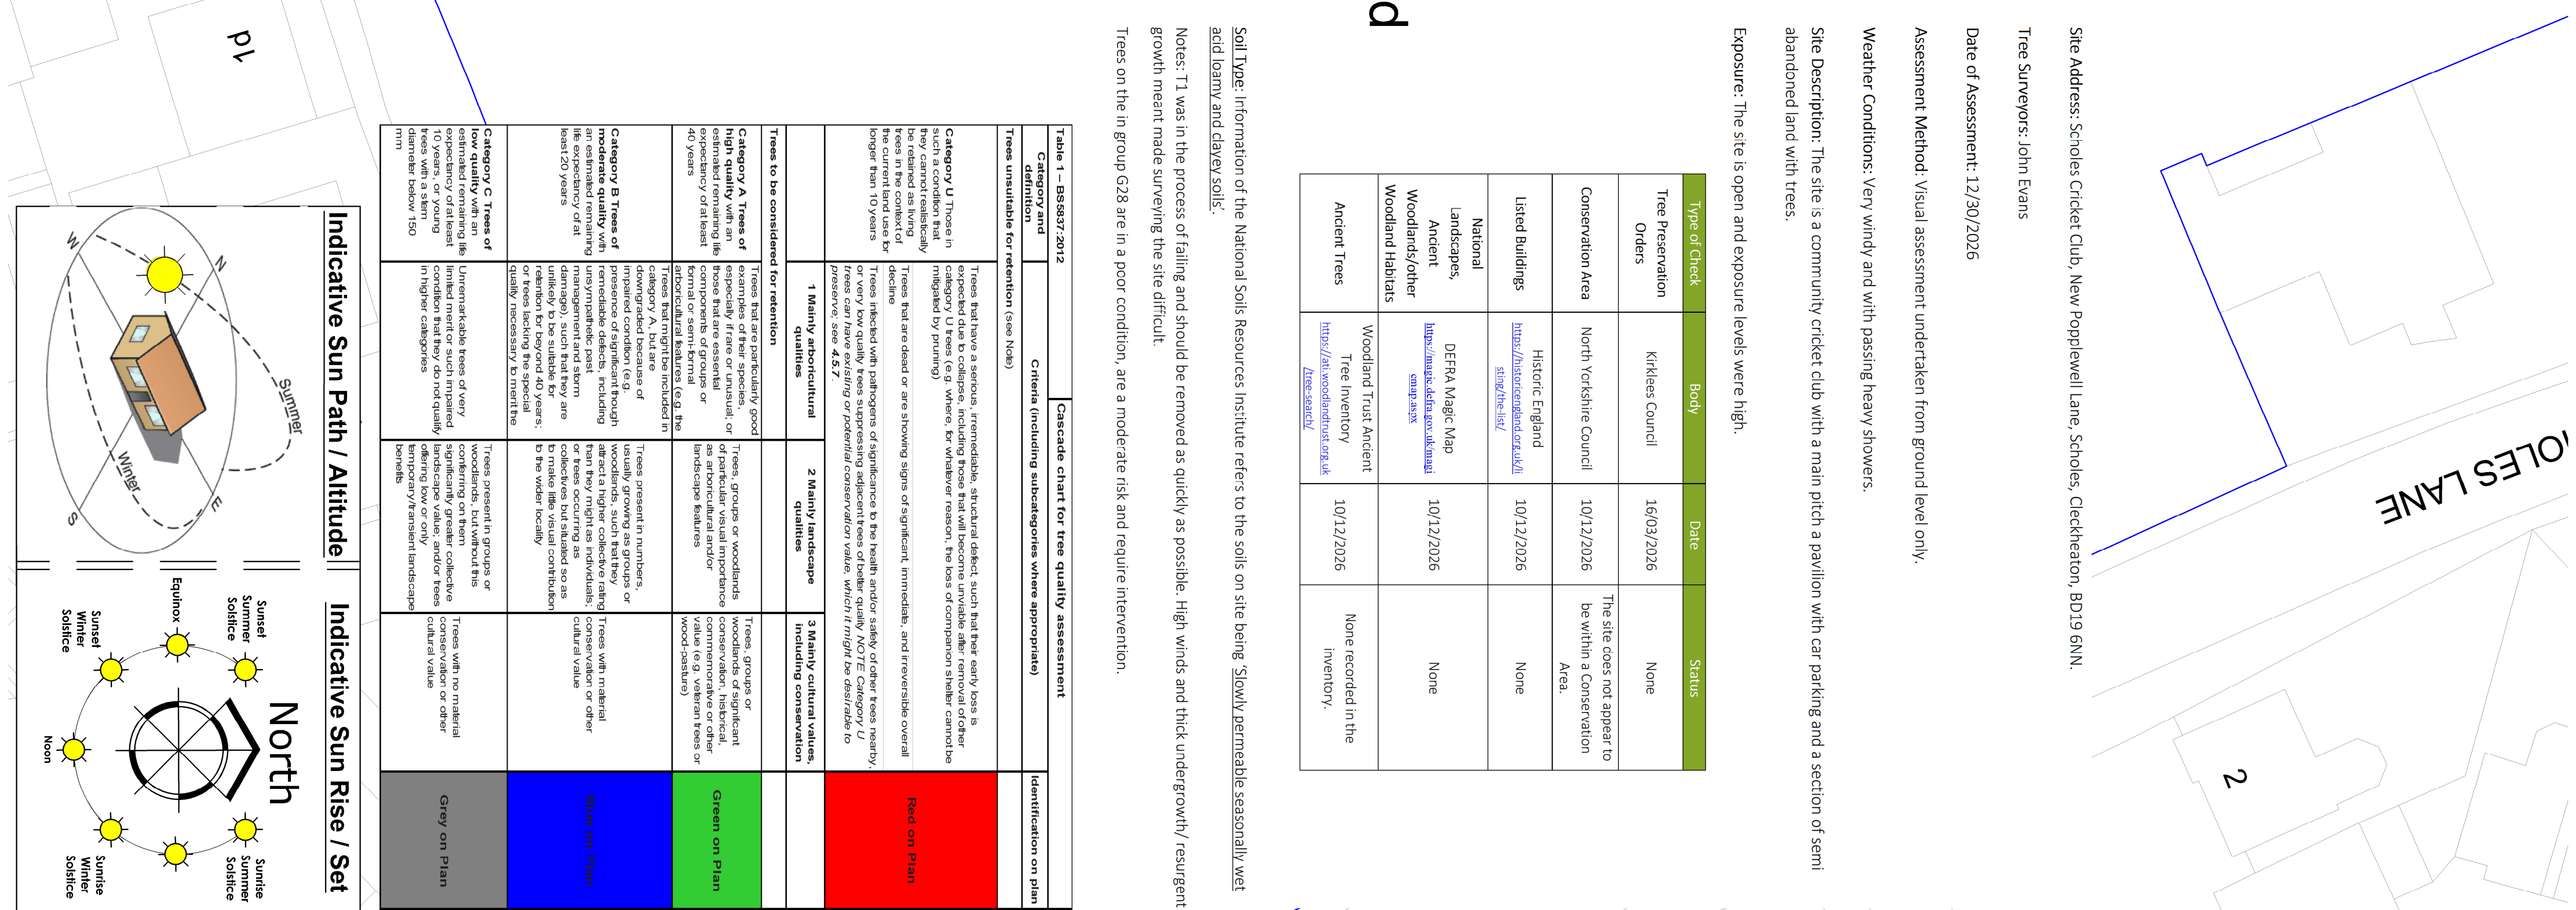