


A ONE X NEW FASCIA WITH APPLIED LETTERS AND SLATTED EFFECT PANEL. NEW TROUGH LIGHT FOR ILLUMINATION.
SIZE. 4.8m x 600mm. H.A.G. 3.5m.




B ONE X NEW FASCIA WITH APPLIED LETTERS.
SIZE. 1.8m x 1000mm. H.A.G. 5m.

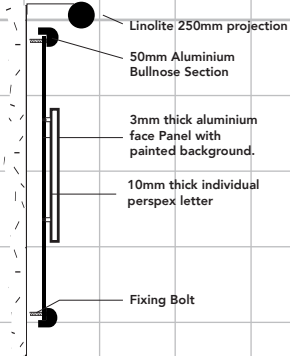


C ONE X NEW DOUBLE SIDED POST PICTORIAL.
ILLUMINATED BY LINOLITES.
SIZE. 0.8m x 1100mm. H.A.G. 3.5m.




D THREE X AMENITY BOARDS.
TWO FIXED TO POST SIGN.
SIZE. 0.8m x 1100mm. H.A.G. 1m.

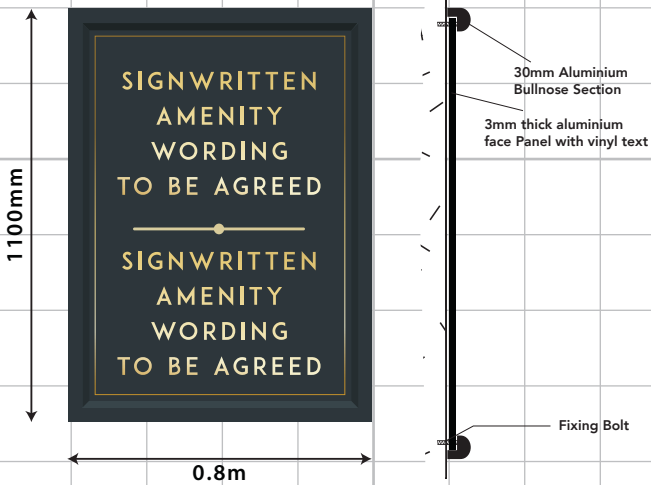


E ONE X LEFT HAND SIDE, GABLE END BOARD.
SIZE. 1m x 1500mm. H.A.G. 2.5m.

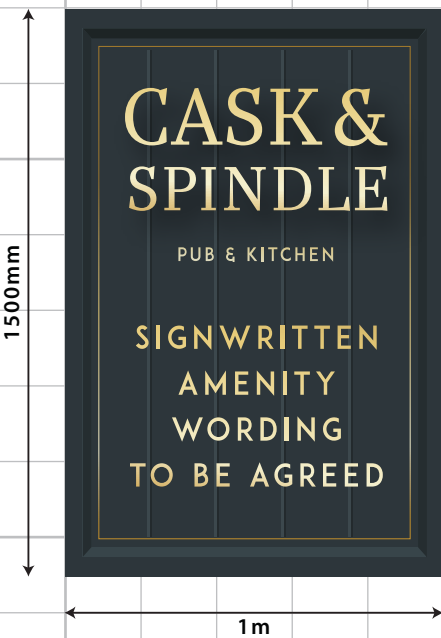


F FIVE X LANTERNS FINISHED BLACK.
SIZE. 0.28m x 650mm. H.A.G. 2m.

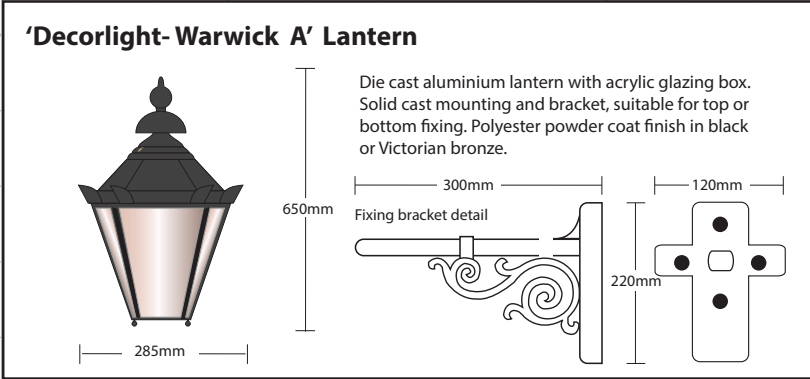

G EIGHT X WARM LED FLOODLIGHTS.
SIZE. 0.23m x 168mm. H.A.G. 4.5/5m.

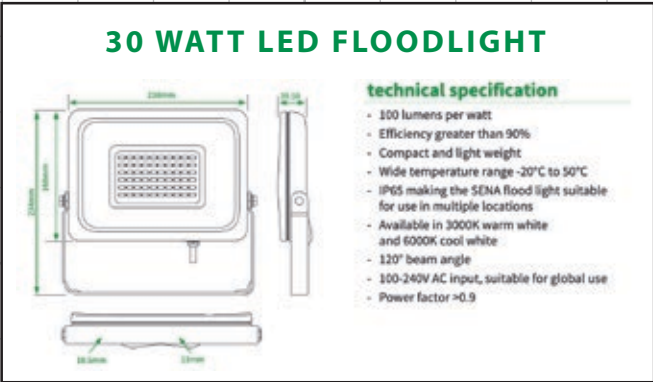


H FIVE X DOWN LIGHTS.
SIZE. 0.36m x 176mm. H.A.G. 2.5m.

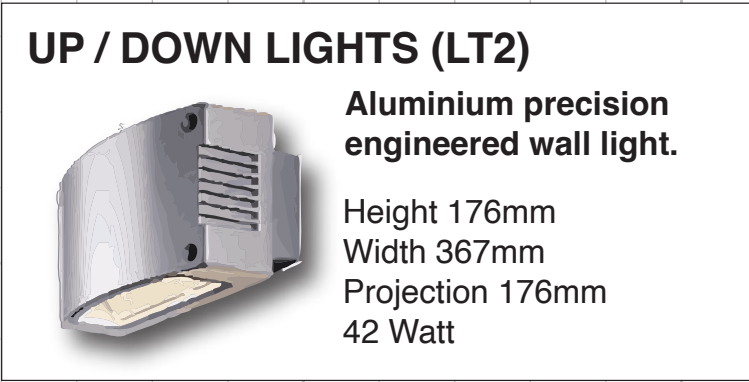

I ONE X WELCOME PANEL.
SIZE. 1m x 200mm. H.A.G. 2m.



SIGNAGE COLOURS

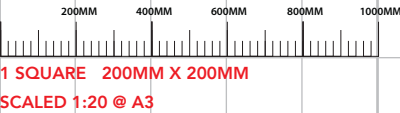

1 SQUARE 200MM X 200MM
SCALED 1:20 @ A3