


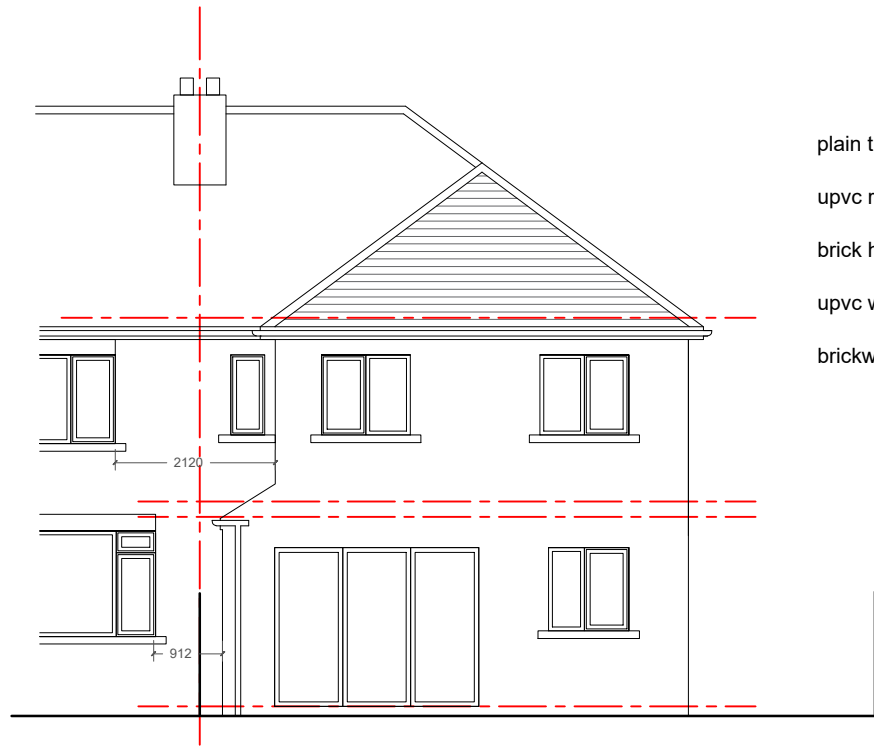


North Elevation


- plain tile roofing
- upvc rainwater goods
- brick heads and stone cills
- upvc windows and doors
- brickwork walling




West Elevation

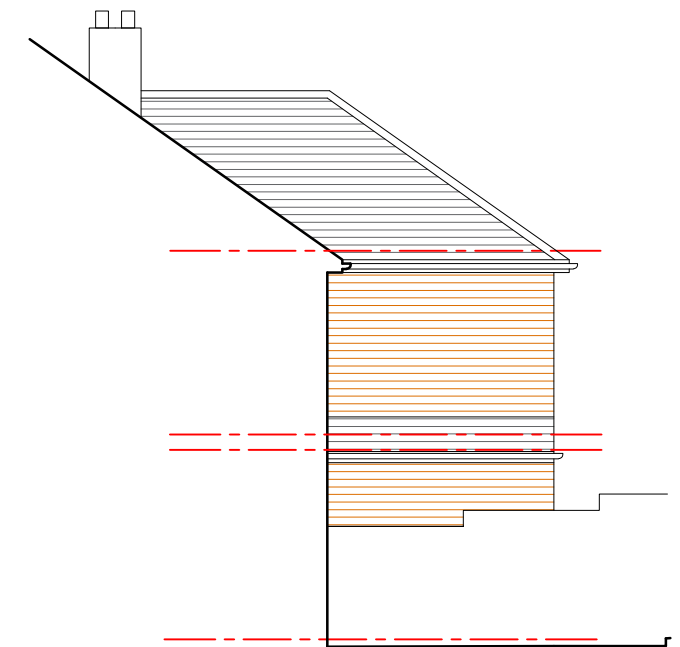

East Elevation

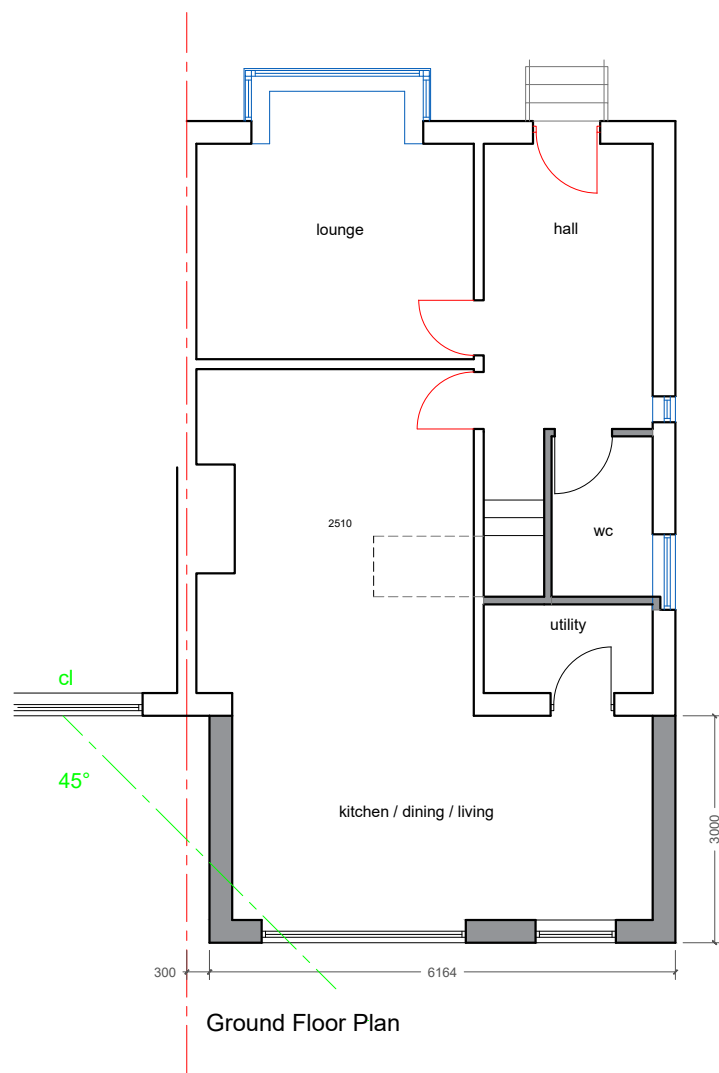

Ground Floor Plan

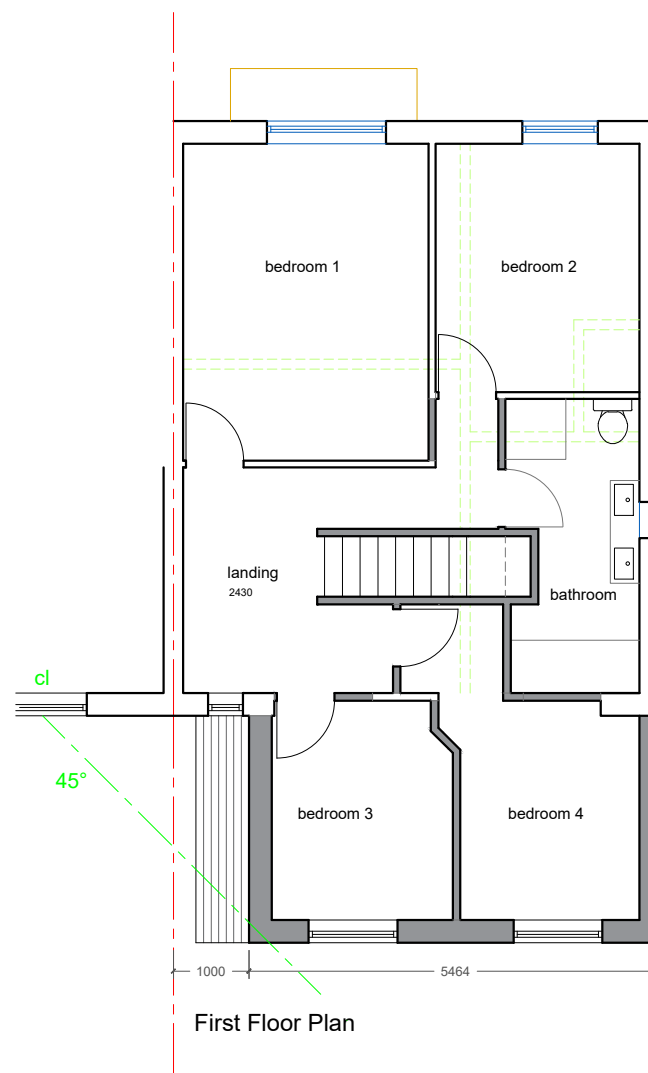

First Floor Plan

Applicant:
Chris Armitage

Address:
64 Park Avenue
Flockton
WF4 4AE

Project:
Two Storey Rear
Extension

Title:
Proposed Plans

Drg No:
PA-05

Scale:
1:100

Revision:
#

Status:
Planning
Date:
July 2026