



KEY

Retaining wall over 600mm in height from ground level - taken from the list below


Flag on edge retaining wall under 600mm in height from ground level




Flag on edge retaining wall under 600mm in height from ground level utilising paving to match plot paving



Gravitas Flex MSE geogrid reinforced, vegetated retaining wall for walls over 600mm

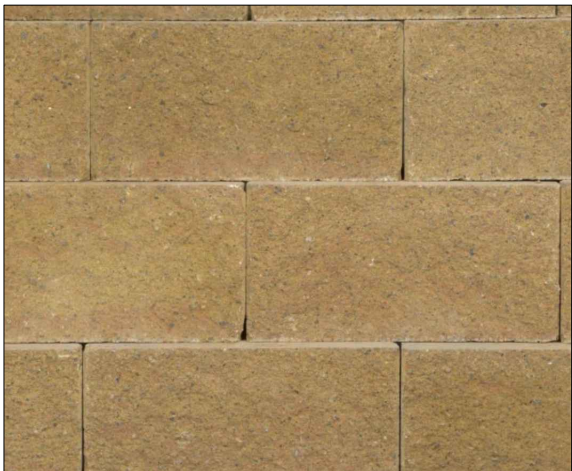

Tobermore Dune mortar free geogrid reinforced retaining wall for walls over 600mm

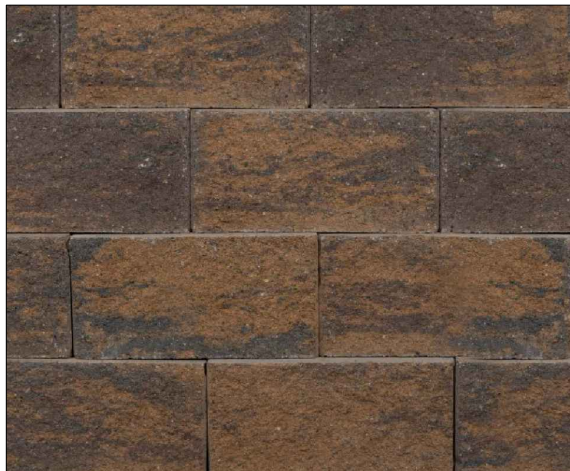

Tobermore Bracken mortar free geogrid reinforced retaining wall for walls over 600mm



Tobermore Slate mortar free geogrid reinforced retaining wall for walls over 600mm



Allen Block Yorkstone mortar free geogrid reinforced retaining wall for walls over 600mm




Allen Block Abbey mortar free geogrid reinforced retaining wall for walls over 600mm



Allen Block Slate mortar free geogrid reinforced retaining wall for walls over 600mm



Marshalls Cromwell artificial stone faced retaining wall for walls over 600mm

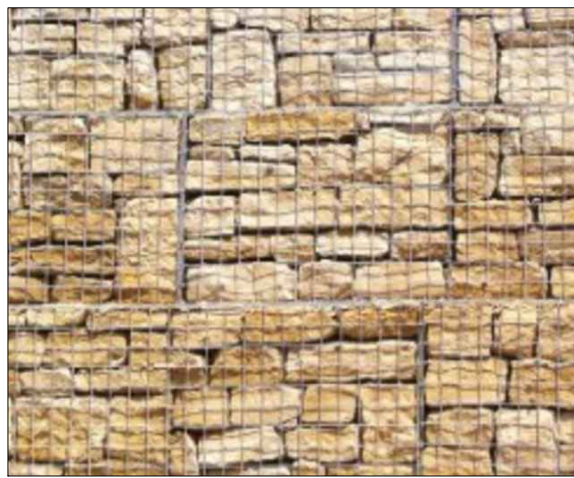

Gabion basket artificial stone faced retaining wall for walls over 600mm

Rev	Date	By	Description
Location Land off Primrose Lane Liversedge			
Title Retaining Wall identification and types			
Scale 1/500@A1		Drawn By AS	Date 15.06.26
Drawing Number JHY/1479/201/RETAINING			Rev -
JONES HOMES JONES HOMES (YORKSHIRE) LIMITED GREEN BANK HOUSE, GREEN BANK, CLECKHEATON, BD19 5LQ TEL: (01274)852700 Fax:(01274)852701			