


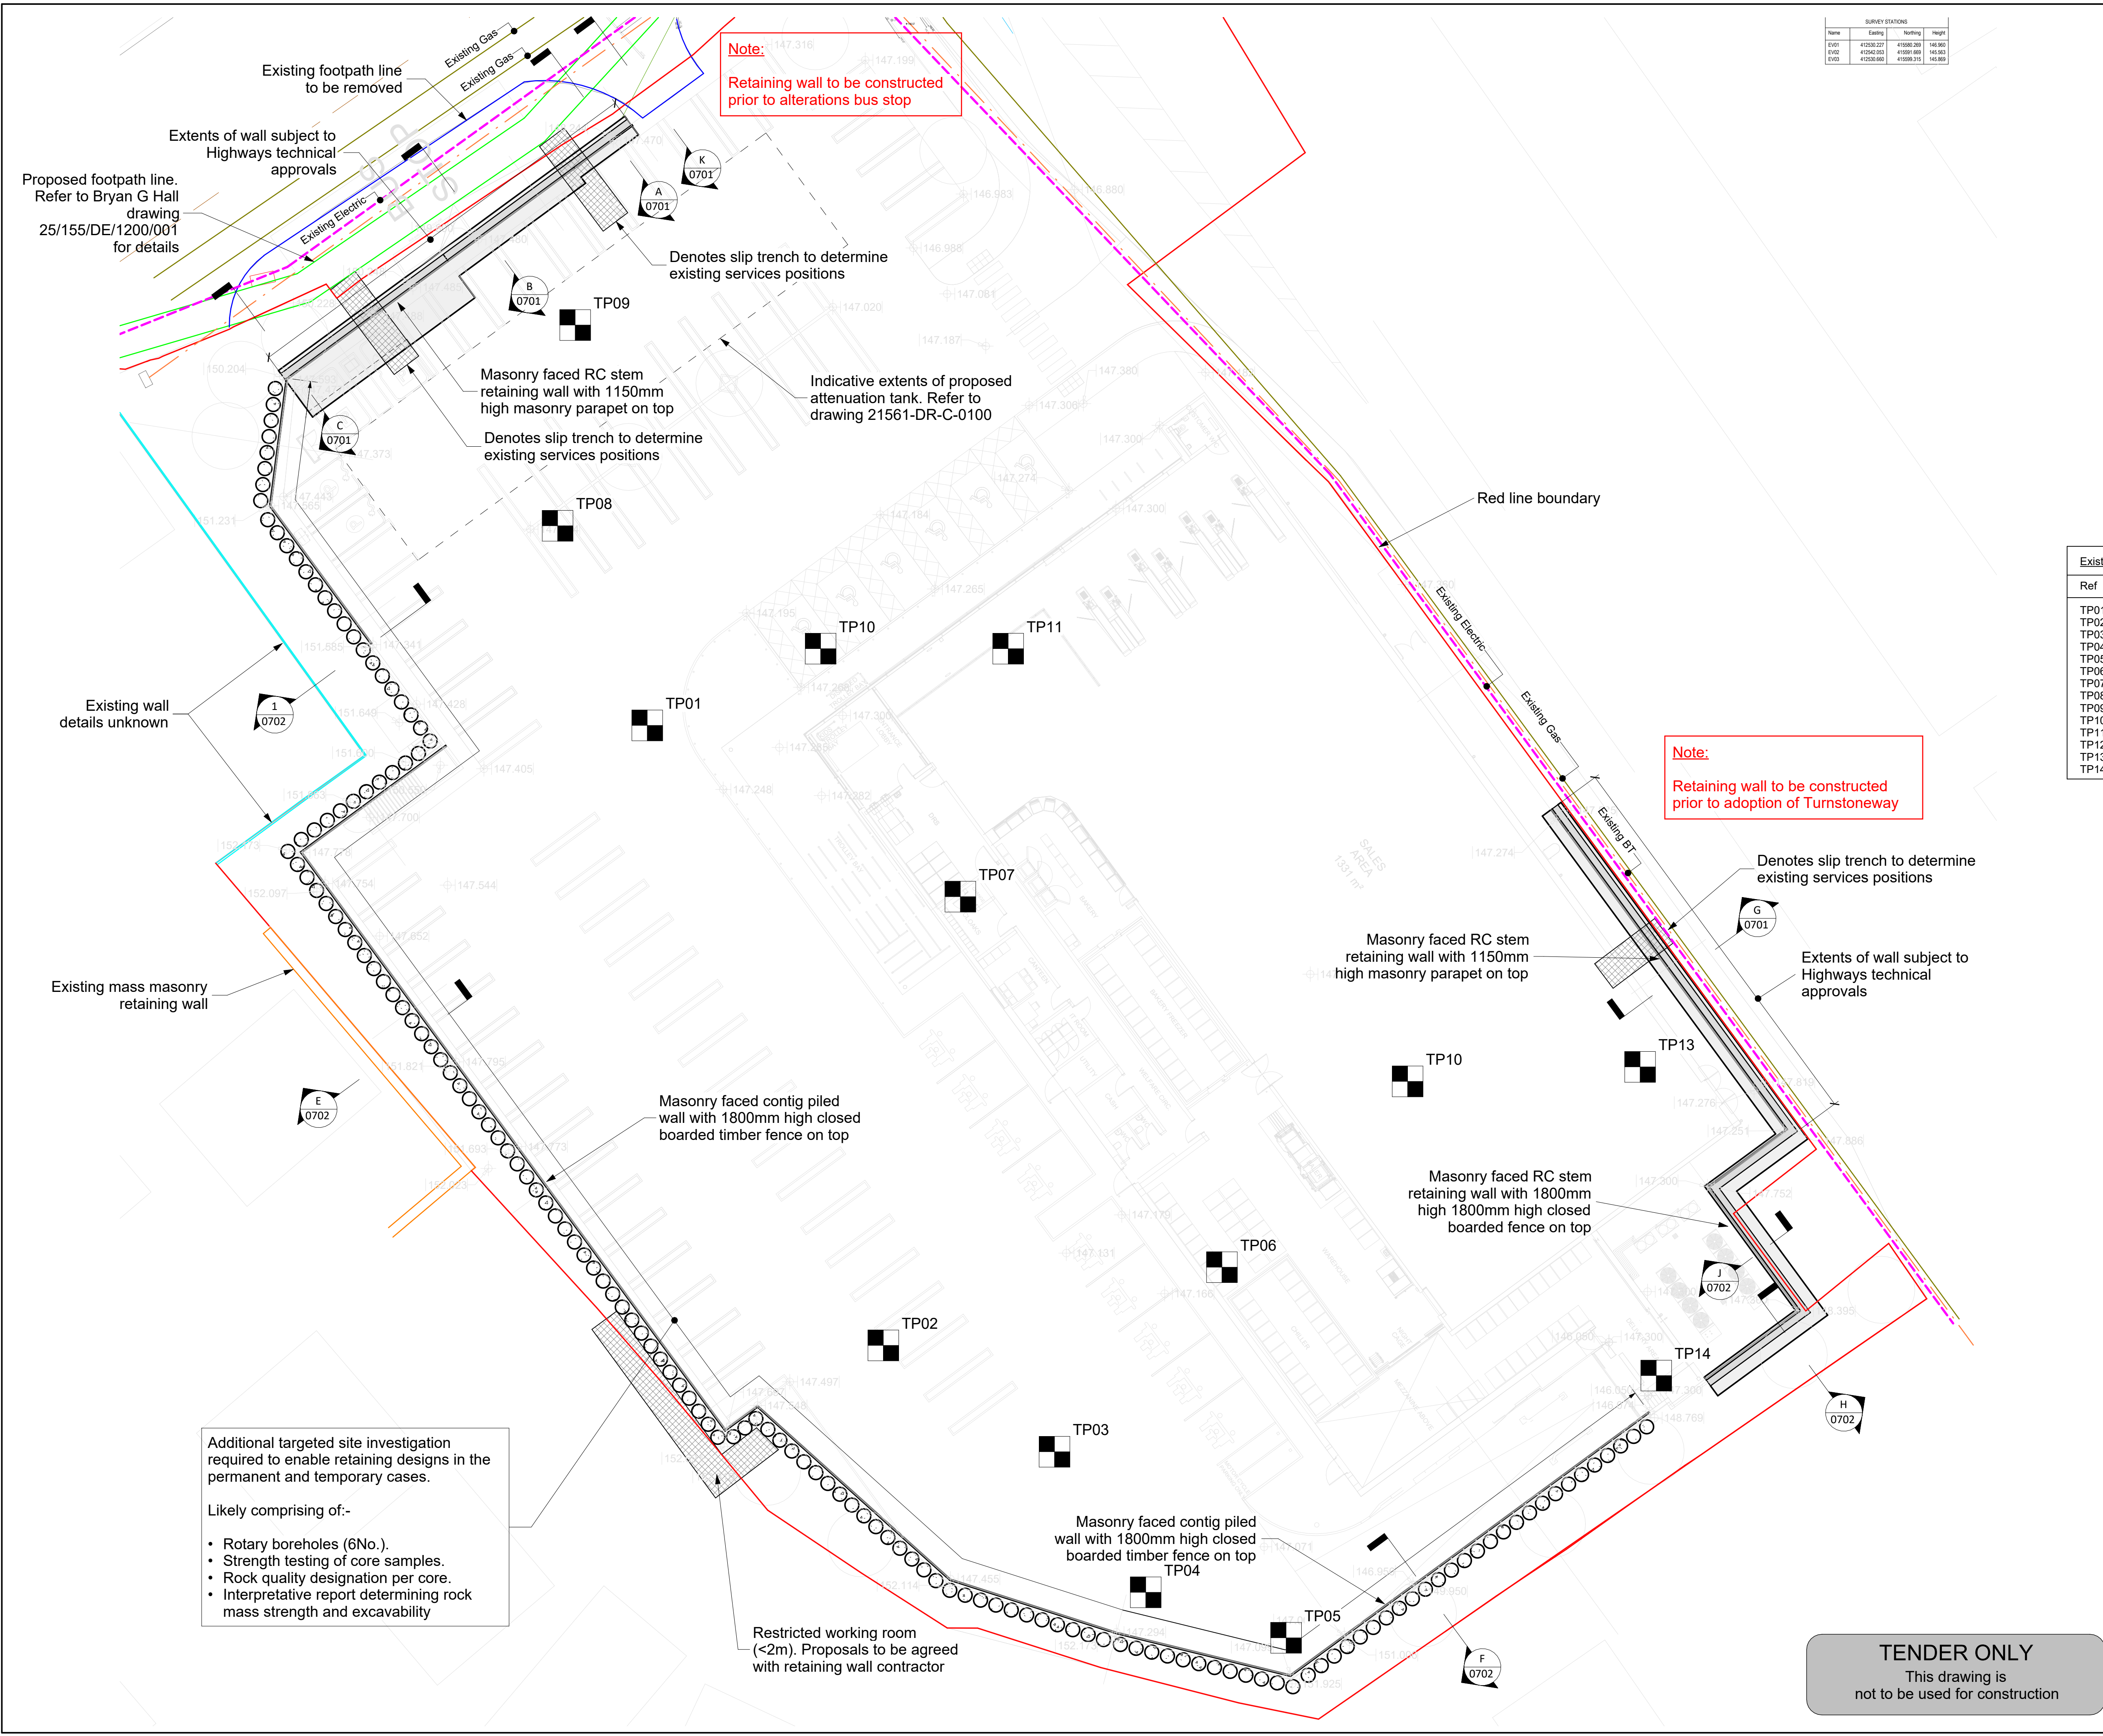

This drawing is copyright of Topping Engineers LTD and must not be copied or reproduced in any ways without written consent
DO NOT SCALE OFF THIS DRAWING

Notes:

1. This drawing is to be read in conjunction with all relevant Architects and Engineers drawings.
2. It is assumed that all works will be carried out by a competent contractor working, where appropriate, to an approved method statement.
3. For General Notes refer to drawing 21642-DR-S-0002.

Existing Ground and Sandstone Levels		
Ref	Existing Grd Lvl (m AOD)	Sandstone Lvl (m AOD)
TP01	150.69	149.79
TP02	151.81	150.21
TP03	151.77	149.67
TP04	152.41	150.21
TP05	152.06	149.16
TP06	150.14	149.19
TP07	149.64	148.34
TP08	150.23	149.13
TP09	149.17	148.12
TP10	149.26	148.46
TP11	148.22	147.62
TP12	149.12	148.32
TP13	148.18	147.53
TP14	149.27	148.47

P6	Masonry parapet height corrected to match sections.	06.08.26	PL	GH
P5	Existing services approximately indicated. Sections moved sheets. Slip trench positions indicated.	14.07.26	PL	GH
P4	Notes added and amended to instill concrete retaining walls.	10.06.26	PL	GH
P3	Additional investigation notes added.	13.03.26	PL	GH
P2	Tender issue revisions	09.03.26	PL	GH
P1	Tender Issue	01.05.25	PL	AB

No.	Revision	Date	Chk	Drwn
-----	----------	------	-----	------

Status **Tender**



TOPPING ENGINEERS
CONSULTING CIVIL & STRUCTURAL ENGINEERS

Aire House 12 Victoria Avenue
Harrogate HG1 1ED
T: 01423 522 293
W: www.topping-engineers.com
E: info@topping-engineers.com

Client **Lidl GB**

Project **Blackmoorfoot Road, Huddersfield**

Drawing title **Retaining Wall Site GA**

Sheet Size	Drawing No.	Revision
A1	21561-DR-S-0700	P6

TENDER ONLY
This drawing is
not to be used for construction