



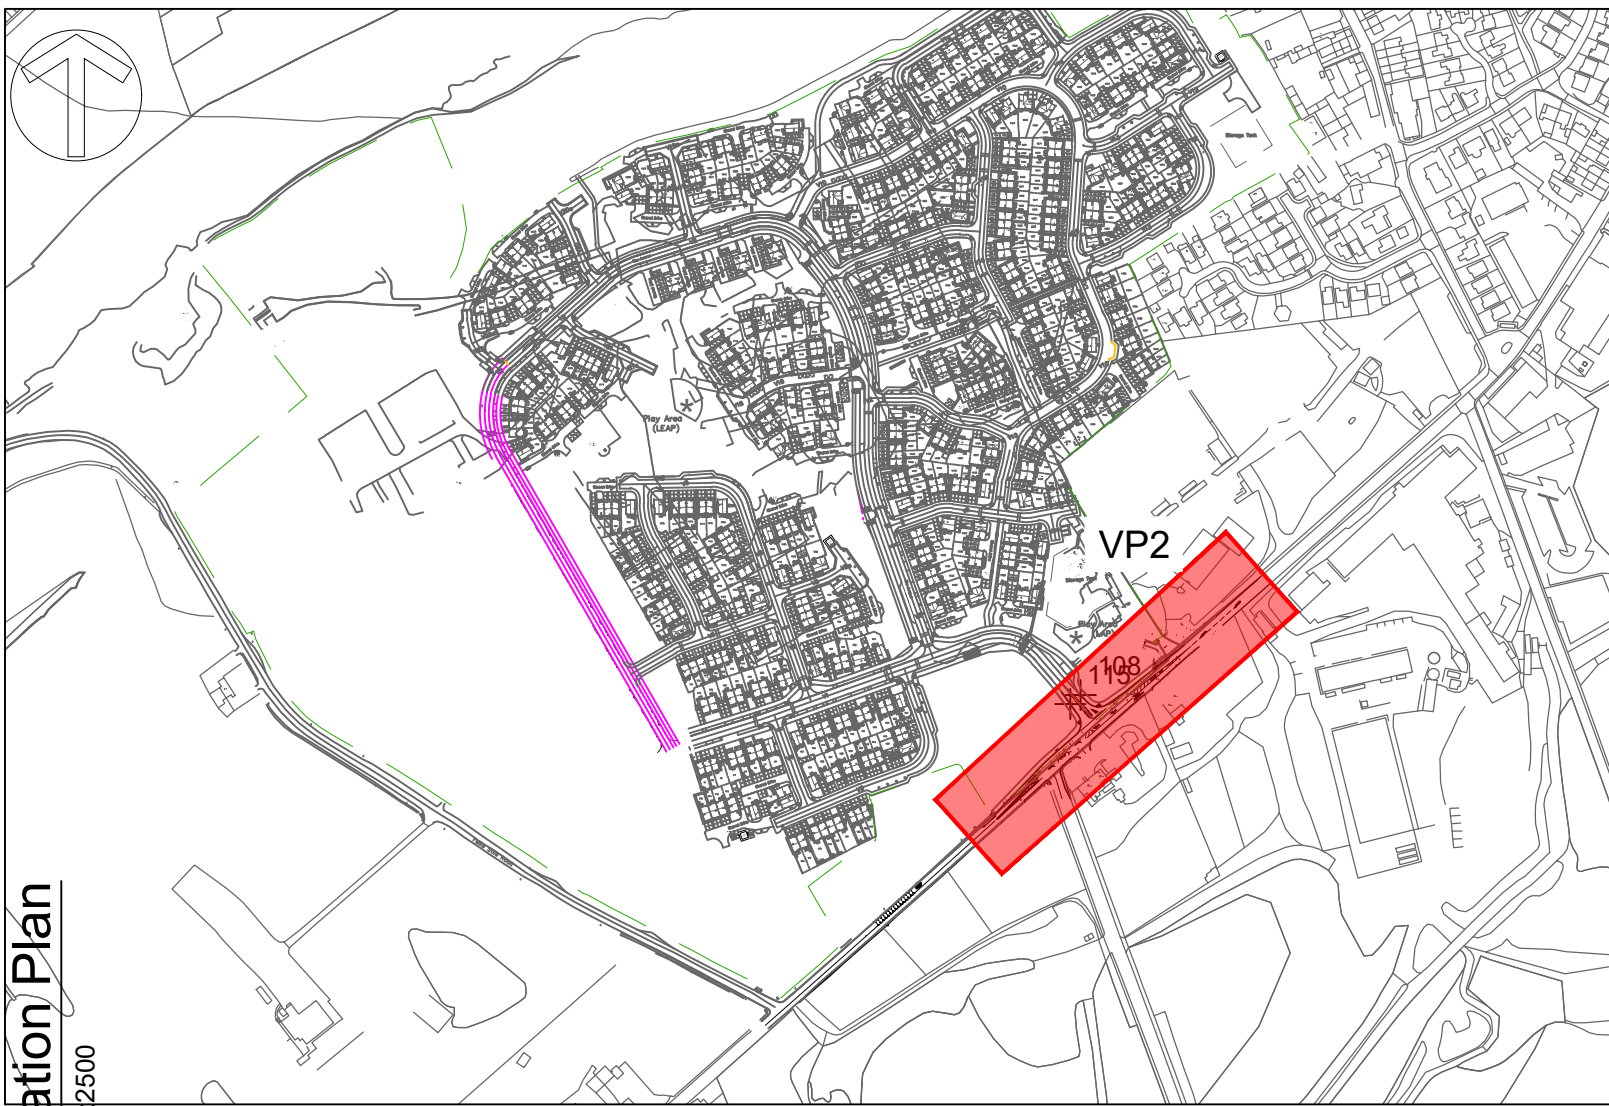

Site Location
Scale - 1:5000

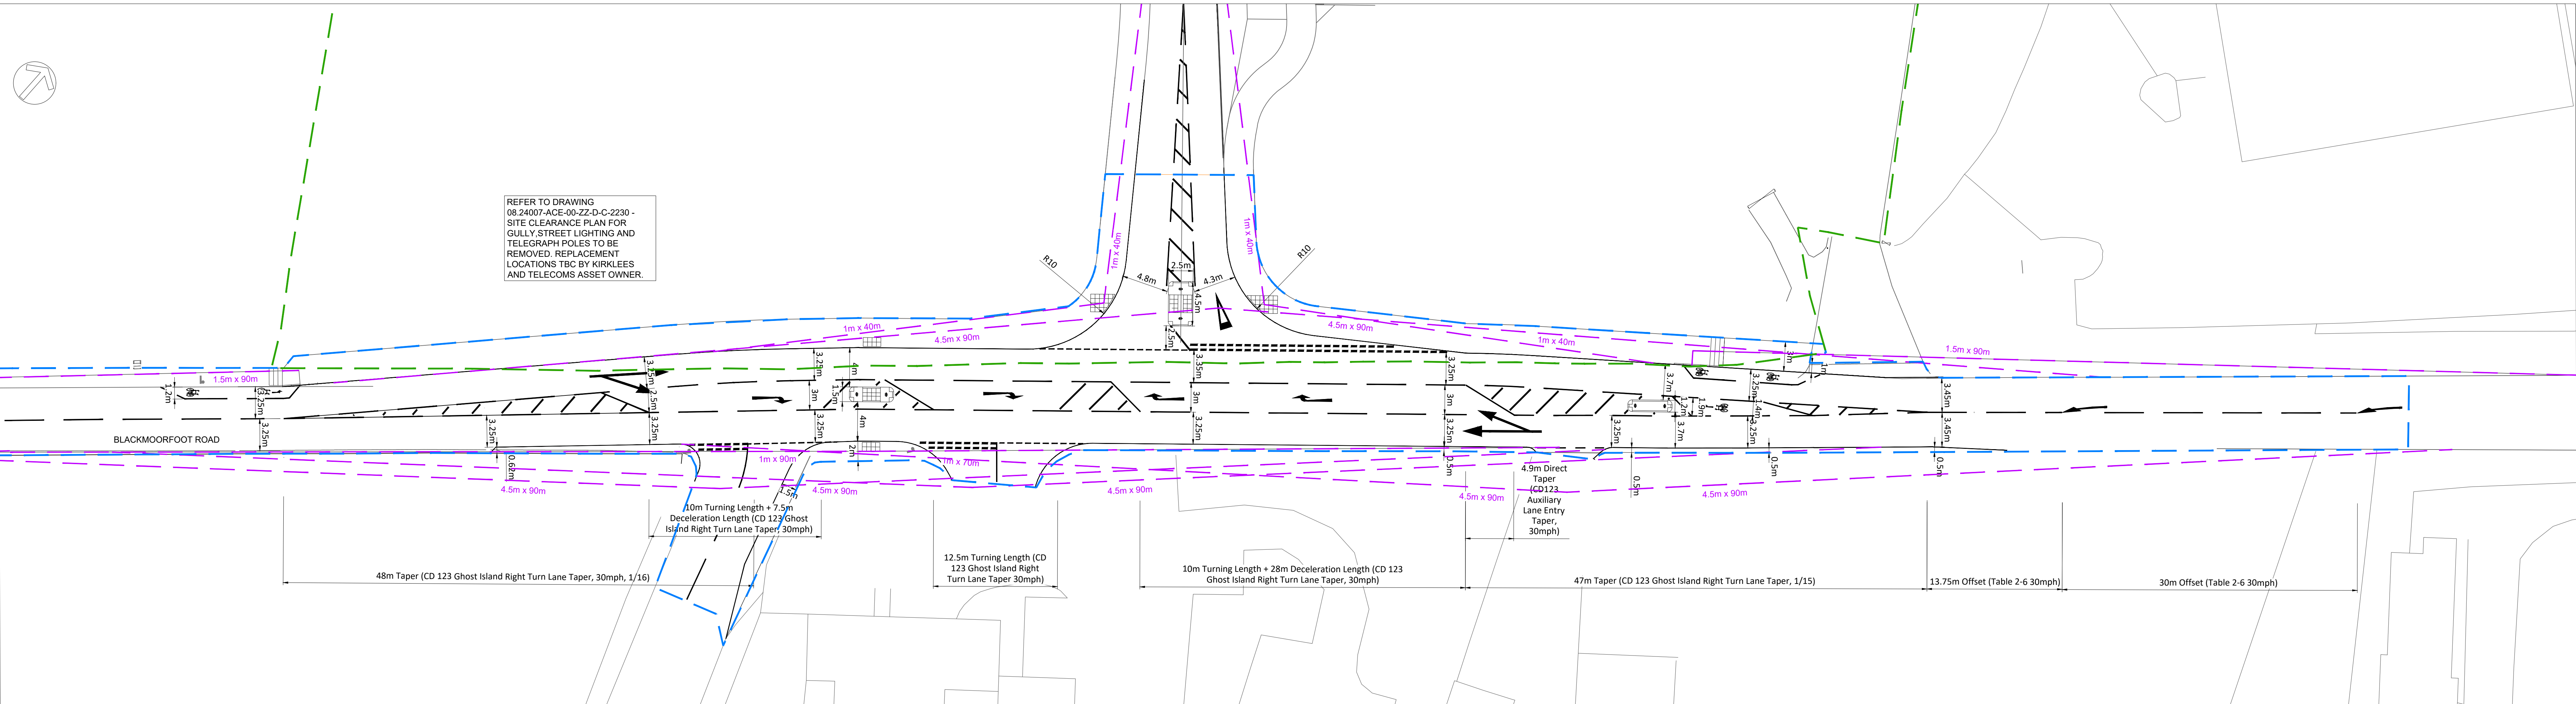

Viewport 1
Scale - 1:250

Do Not Scale

Drawing Notes

Drawing & schedule based on the following information:

Architect's drawing/model: AMA-22224-SK060_Proposed Site

Revision: Access - BMF S278 For Information_P10_1

Received: 30.06.2025

Topographic Survey: 4144 Vostry - Blackmoorfoot Road Levels

Revision: 03.03.25

Residual Hazards

Health, Safety & Environmental Notes

KEY

Site Boundary

Extent of S278 Works

Visibility Splay

General Notes:

1. This drawing to be read in accordance with all other relevant Adept drawings, third party drawings, specification and other supporting documentation.

2. All given dimensions are as follows.

A. Level, coordinates and chainages in meters.

B. Pipe diameter, trench widths and Manhole details in millimeters.

3. All works adhere to all relevant CDM Regulations, project related CDM Documentation and health & safety Risk Assessments.

19.06.26	Updated to suit Kirklees Council comments 08.05.26	AT	RP	P3
28.04.28	Updated to Kirklees Council comments (Email 14.04.26)	AT	RP	P2
20.10.25	Initial Issue	AT	RP	P1

Date	Description	By	Chk	Rev

ADEPT

CIVIL AND STRUCTURAL CONSULTING ENGINEERS

Web: www.adeptcsoe.com

Email: info@adeptcsoe.com

Tel: 0113 399 6538

Office Address: 1912 Mill Sunny Bank Mills, Farsley, Leeds LS28 5UJ

Project

Blackmoorfoot, Huddersfield

Title

S278 Geometry Plan

Client

Countryside Partnerships

Scale @ AD	Initial author	Initial checker	Approver	Initial Date
As Shown	AT	RP	RP	Sept 25
Status	Project	Adept Project Number		
S2	Preliminary	08.24007		
Project Originator Functional Breakdown Spatial Breakdown Form Discipline Number				Rev.
08.24007-ACE-00-ZZ-D-C-2395				P3