


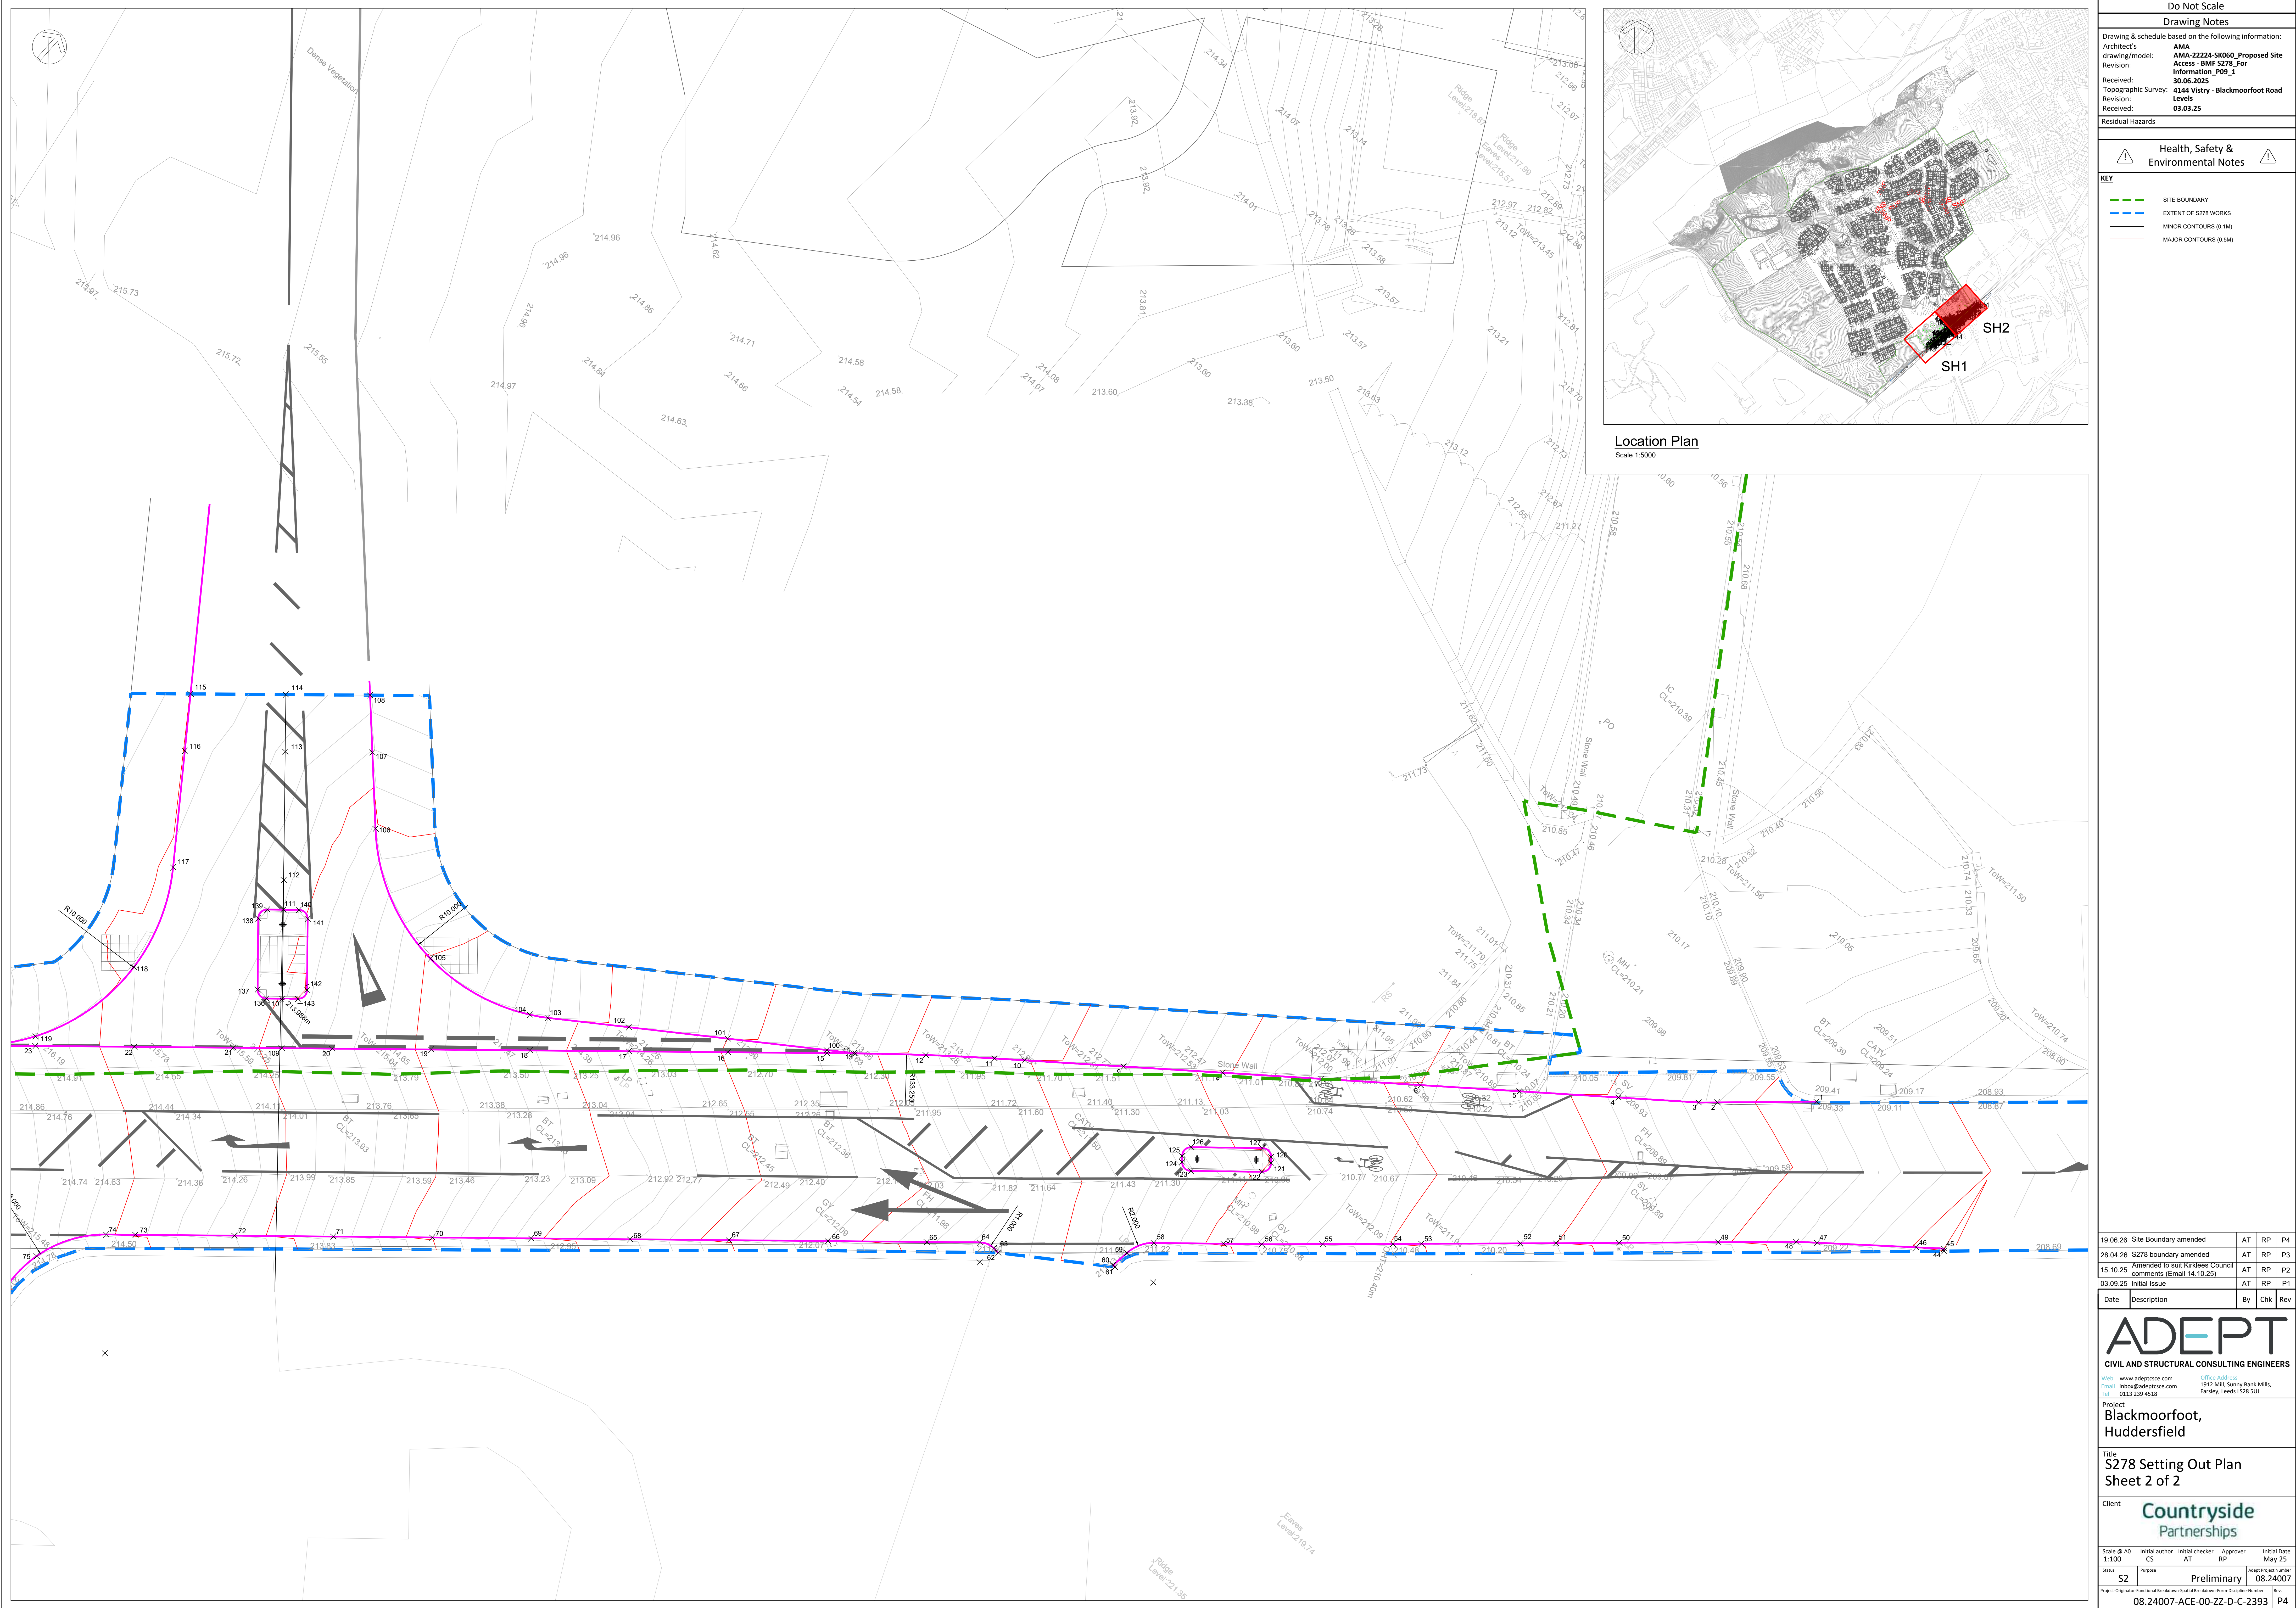

Do Not Scale

Drawing Notes

Drawing & schedule based on the following information:
Architect's drawing/model: AMA-22224-SK060_Proposed Site
Revision: Access - BMF S278, For Information_P09_1
Received: 30.06.2025
Topographic Survey: 4144 Vistry - Blackmoorfoot Road
Revision: Levels
Received: 03.03.25

Residual Hazards

Health, Safety & Environmental Notes

KEY

--- SITE BOUNDARY

--- EXTENT OF S278 WORKS

--- MINOR CONTOURS (0.1M)

--- MAJOR CONTOURS (0.5M)

19.06.25	Site Boundary amended	AT	RP	P4
28.04.26	S278 boundary amended	AT	RP	P3
15.10.25	Amended to suit Kirkstiles Council comments (Email 14.10.25)	AT	RP	P2
03.09.25	Initial Issue	AT	RP	P1

Date	Description	By	Chk	Rev

ADEPT

CIVIL AND STRUCTURAL CONSULTING ENGINEERS

Web: www.adeptcsoe.com
Email: info@adeptcsoe.com
Tel: 0113 299 4538

Office Address:
1912 Mill, Sunny Bank Mills,
Farsley, Leeds LS28 5JL

Project

Blackmoorfoot,
Huddersfield

Title

S278 Setting Out Plan
Sheet 2 of 2

Client

Countryside
Partnerships

Scale @ A0 1:100	Initial author CS	Initial checker AT	Approver RP	Initial Date May 25
Status S2	Purpose Preliminary	Adapt Project Number 08.24007	Rev.	

Project Originator Functional Breakdown Spatial Breakdown Form Discipline Number
08.24007-ACE-00-ZZ-D-C-2393

P4