
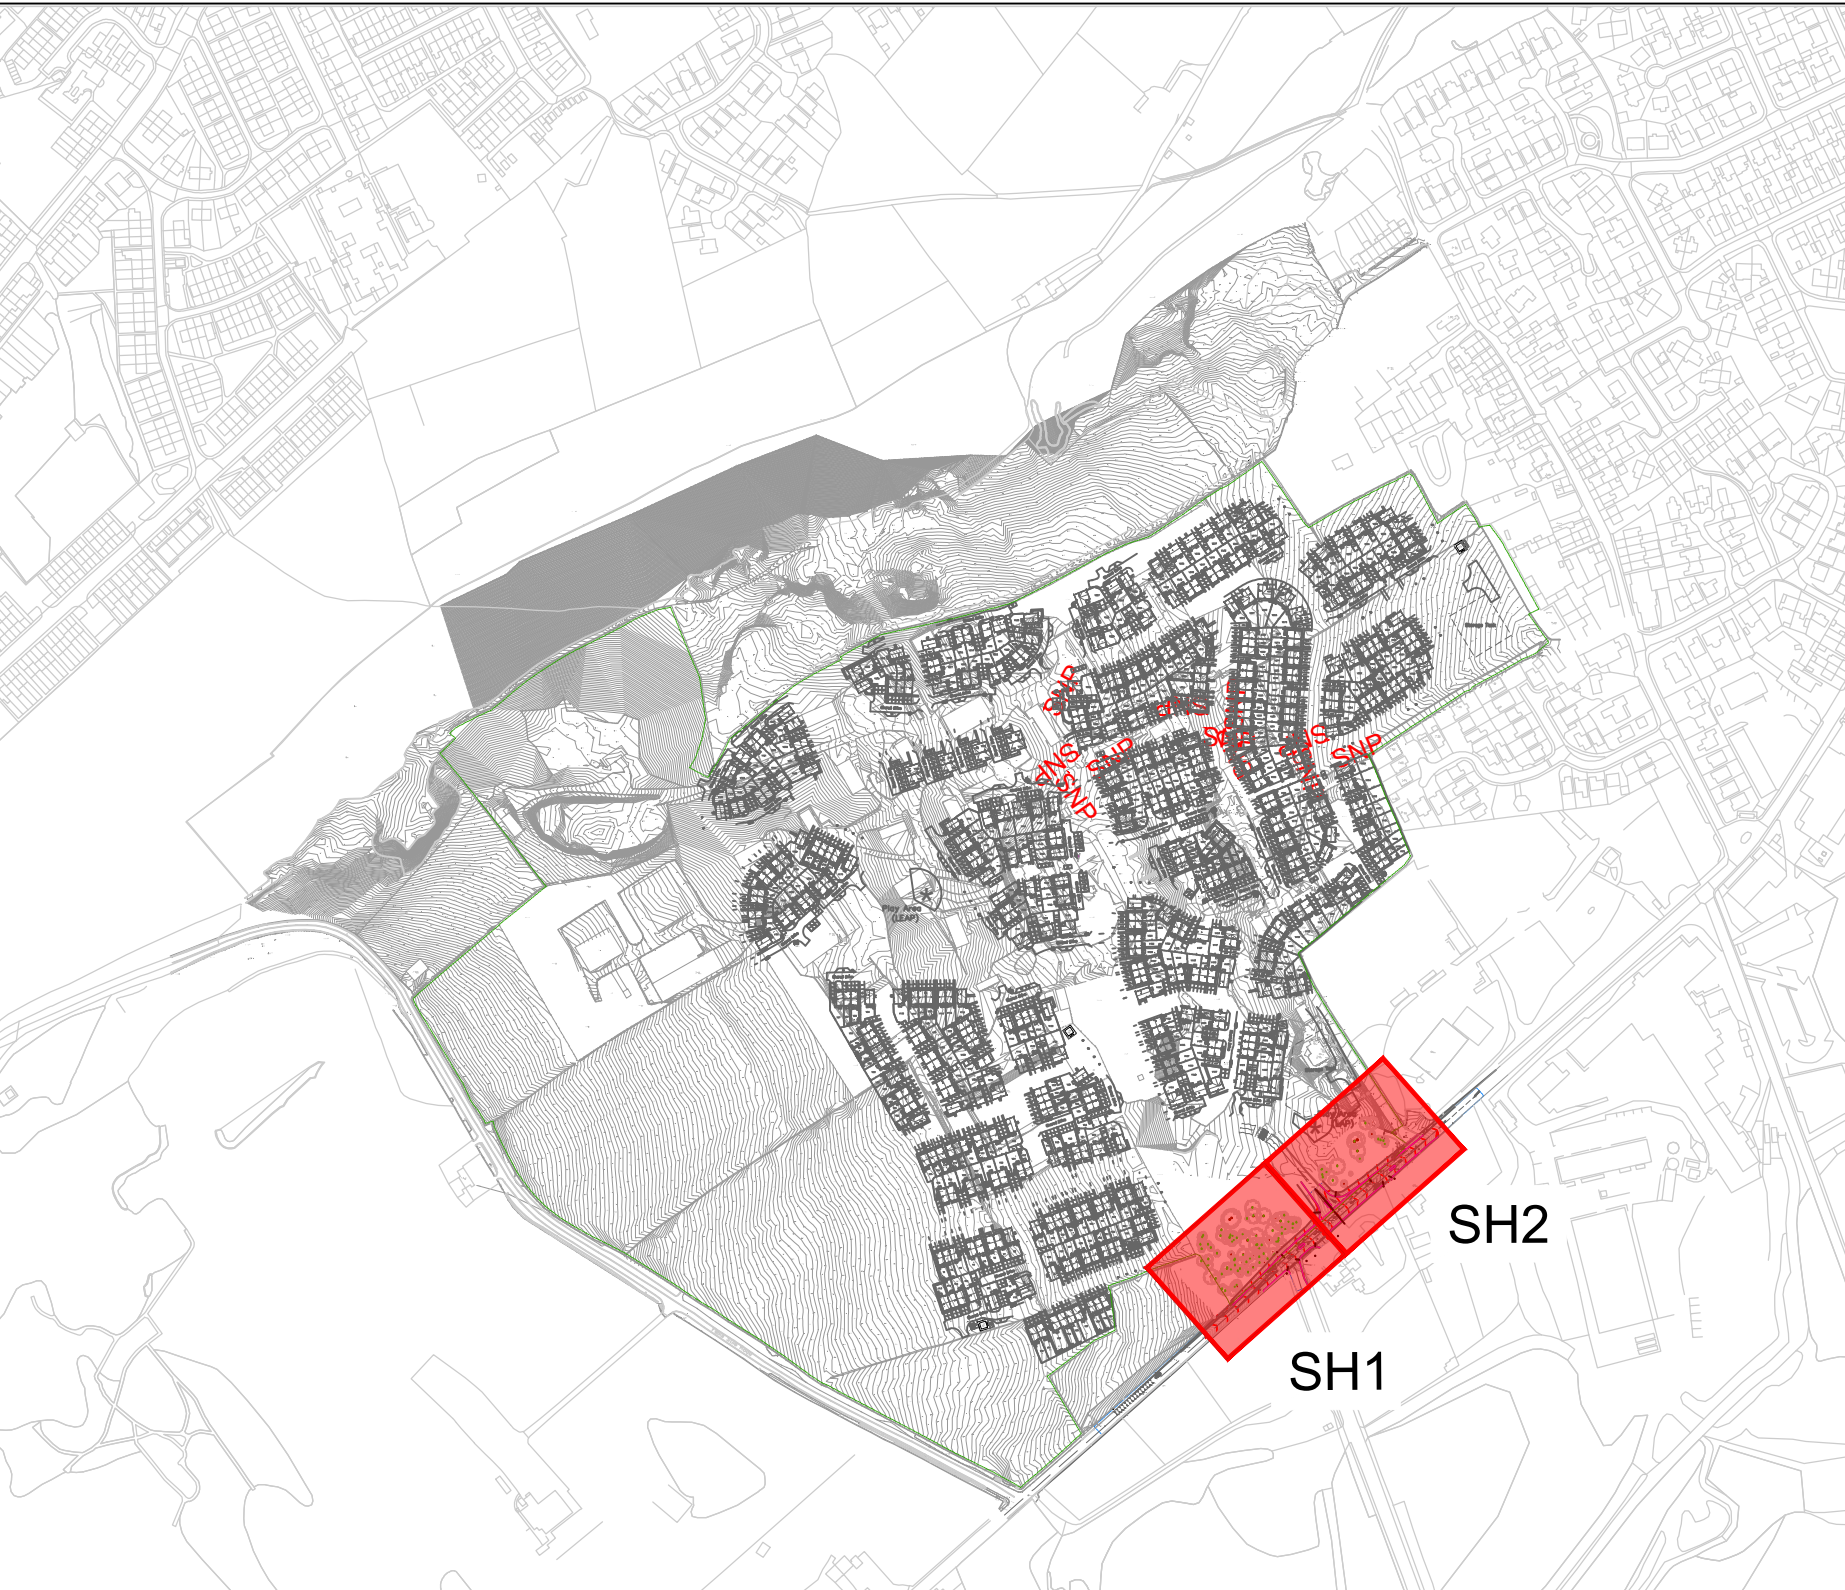


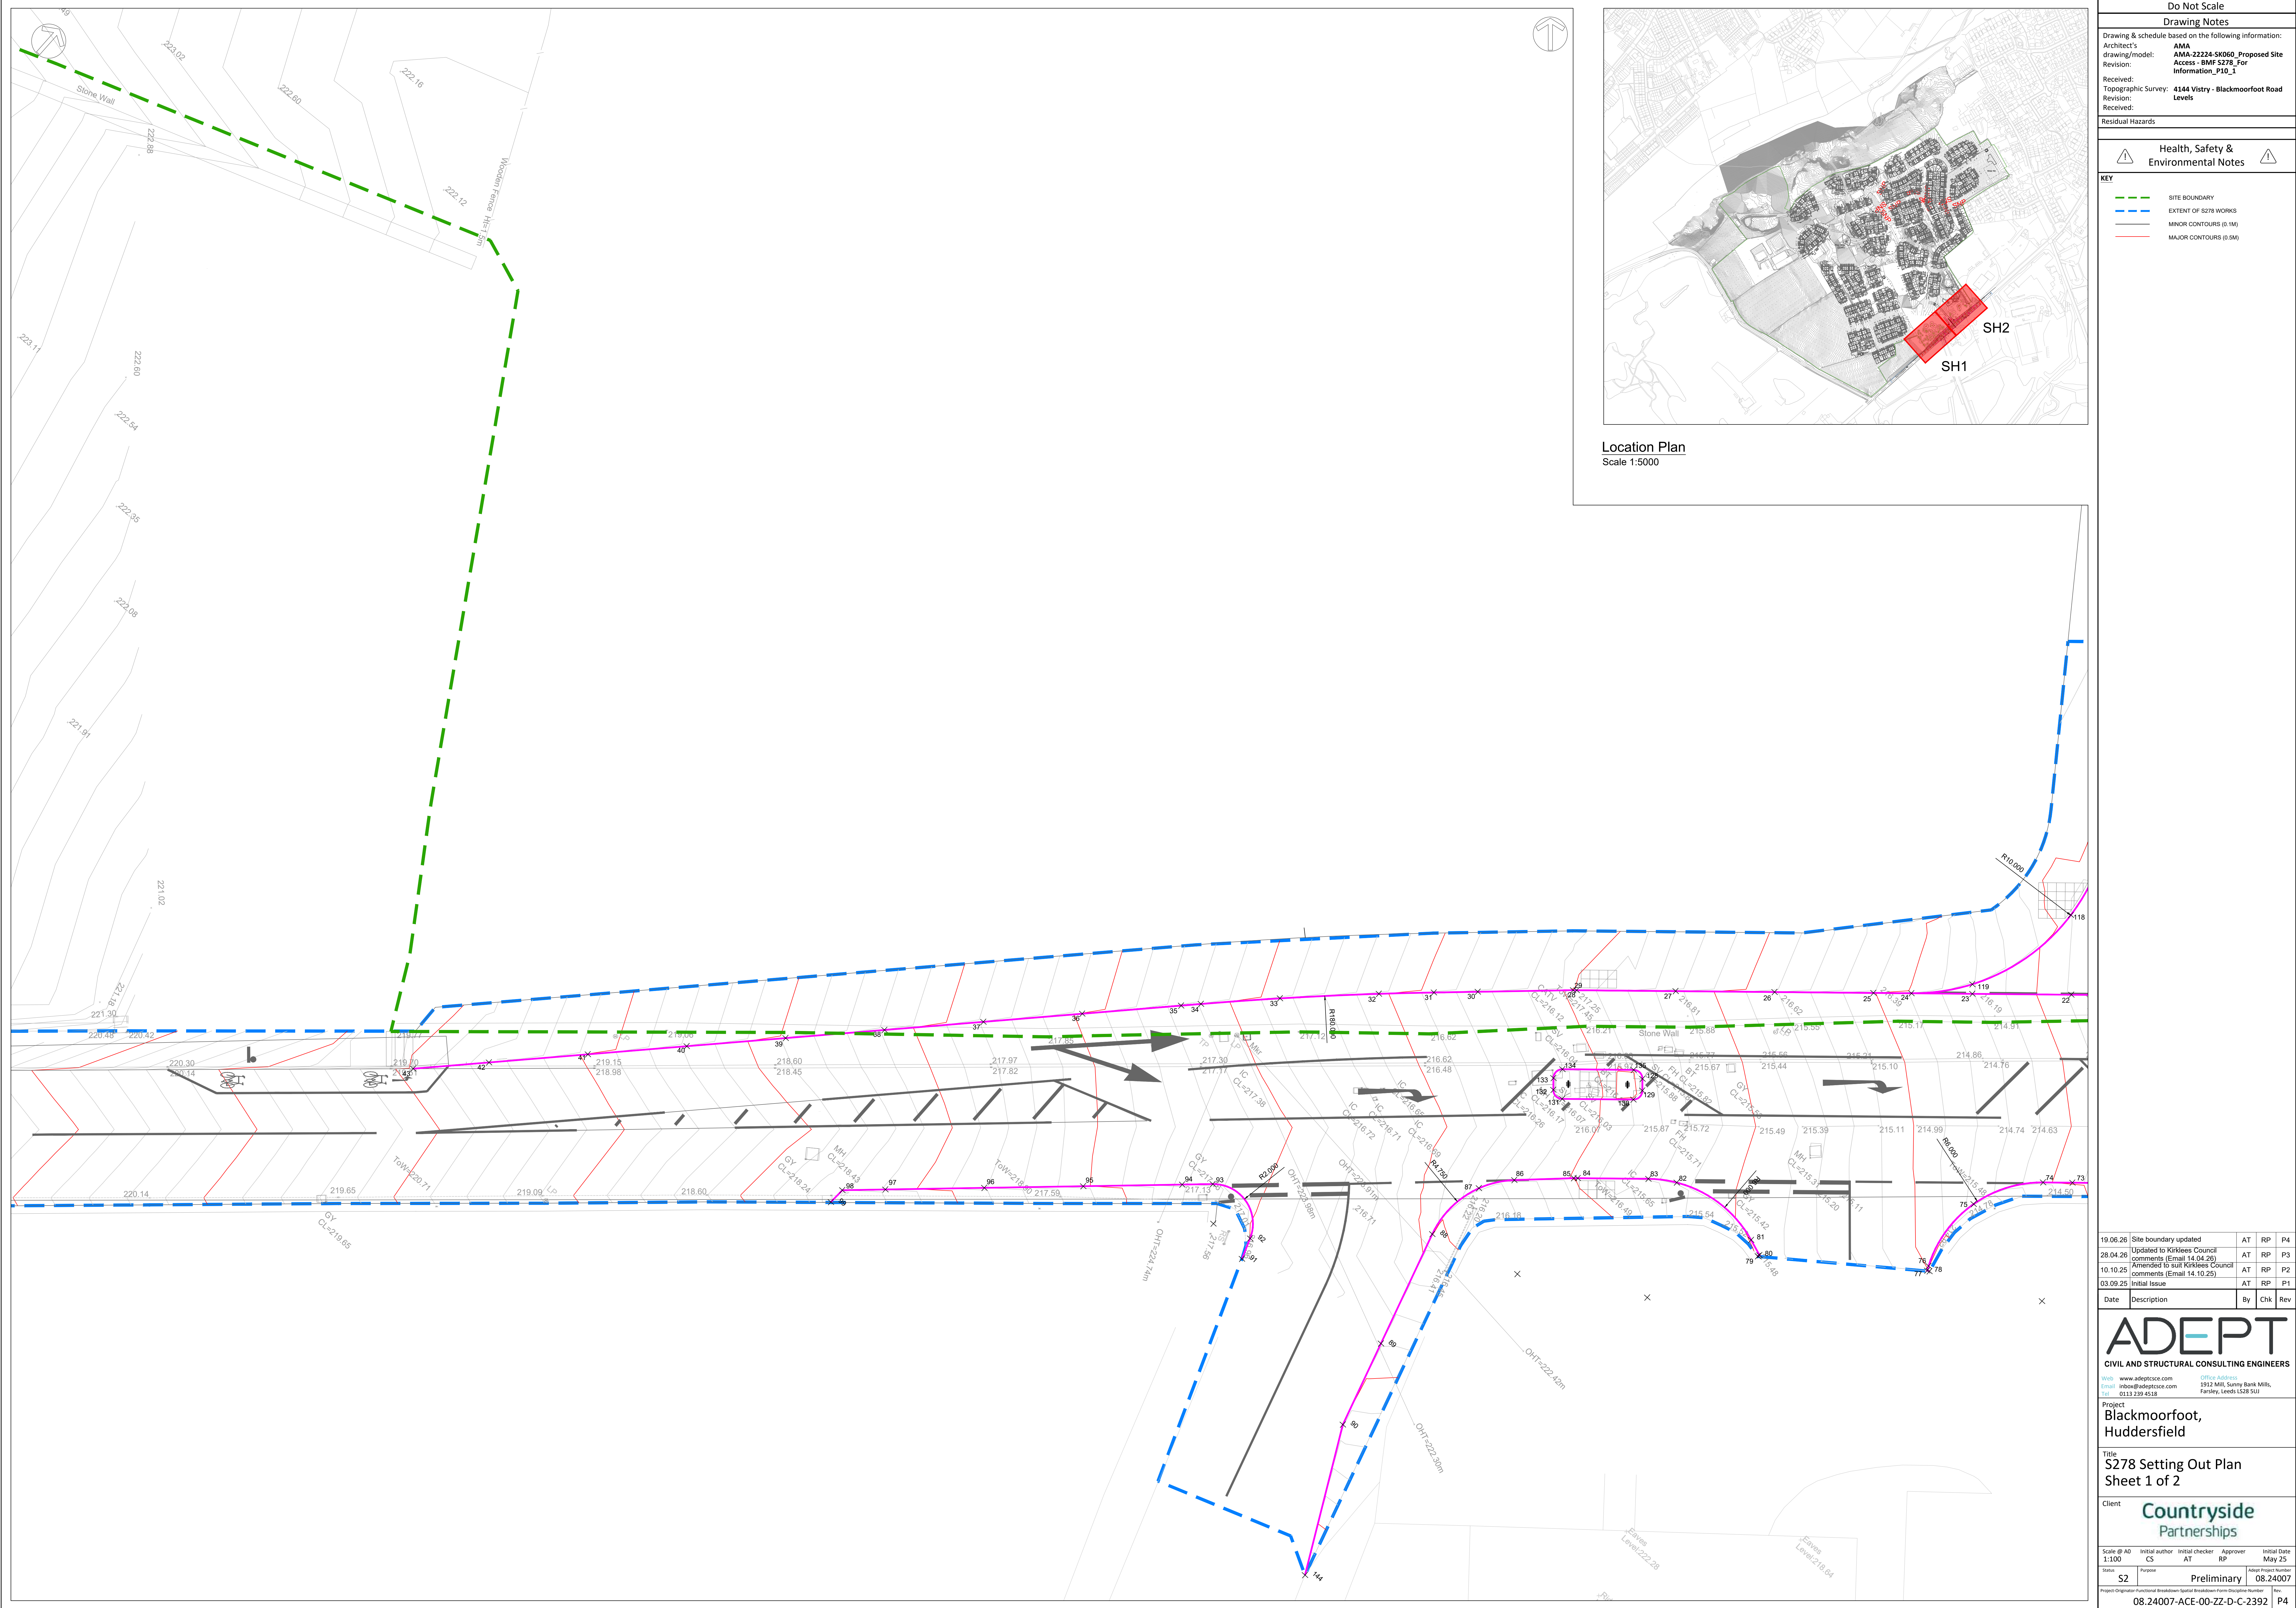

Location Plan
Scale 1:5000

Do Not Scale

Drawing Notes

Drawing & schedule based on the following information:
Architect's drawing/model: AMA-22224-SK060_Proposed Site
Revision: Access - BMF S278_For Information_P10_1
Received: Topographic Survey: 4144 Vistry - Blackmoorfoot Road Levels
Revision: Received:
Residual Hazards

Health, Safety & Environmental Notes

KEY

--- SITE BOUNDARY

--- EXTENT OF S278 WORKS

--- MINOR CONTOURS (0.1M)

--- MAJOR CONTOURS (0.5M)

19.06.26	Site boundary updated	AT	RP	P4
28.04.26	Updated to Kirklees Council comments (Email 14.04.26)	AT	RP	P3
10.10.25	Amended to suit Kirklees Council comments (Email 14.10.25)	AT	RP	P2
03.09.25	Initial Issue	AT	RP	P1
Date	Description	By	Chk	Rev

ADEPT

CIVIL AND STRUCTURAL CONSULTING ENGINEERS

Web: www.adeptcse.com
Email: info@adeptcse.com
Tel: 0113 299 6538

Office Address:
1912 Mill Sunny Bank Mills,
Farsley, Leeds LS28 5UJ

Project
Blackmoorfoot,
Huddersfield

Title
S278 Setting Out Plan
Sheet 1 of 2

Client
Countryside
Partnerships

Scale @ A0 1:100	Initial author CS	Initial checker AT	Approver RP	Initial Date May 25
Status S2	Purpose Preliminary	Adept Project Number 08.24007		Rev. P4
Project Originator Functional Breakdown Spatial Breakdown Form Discipline Number 08.24007-ACE-00-ZZ-D-C-2392				