
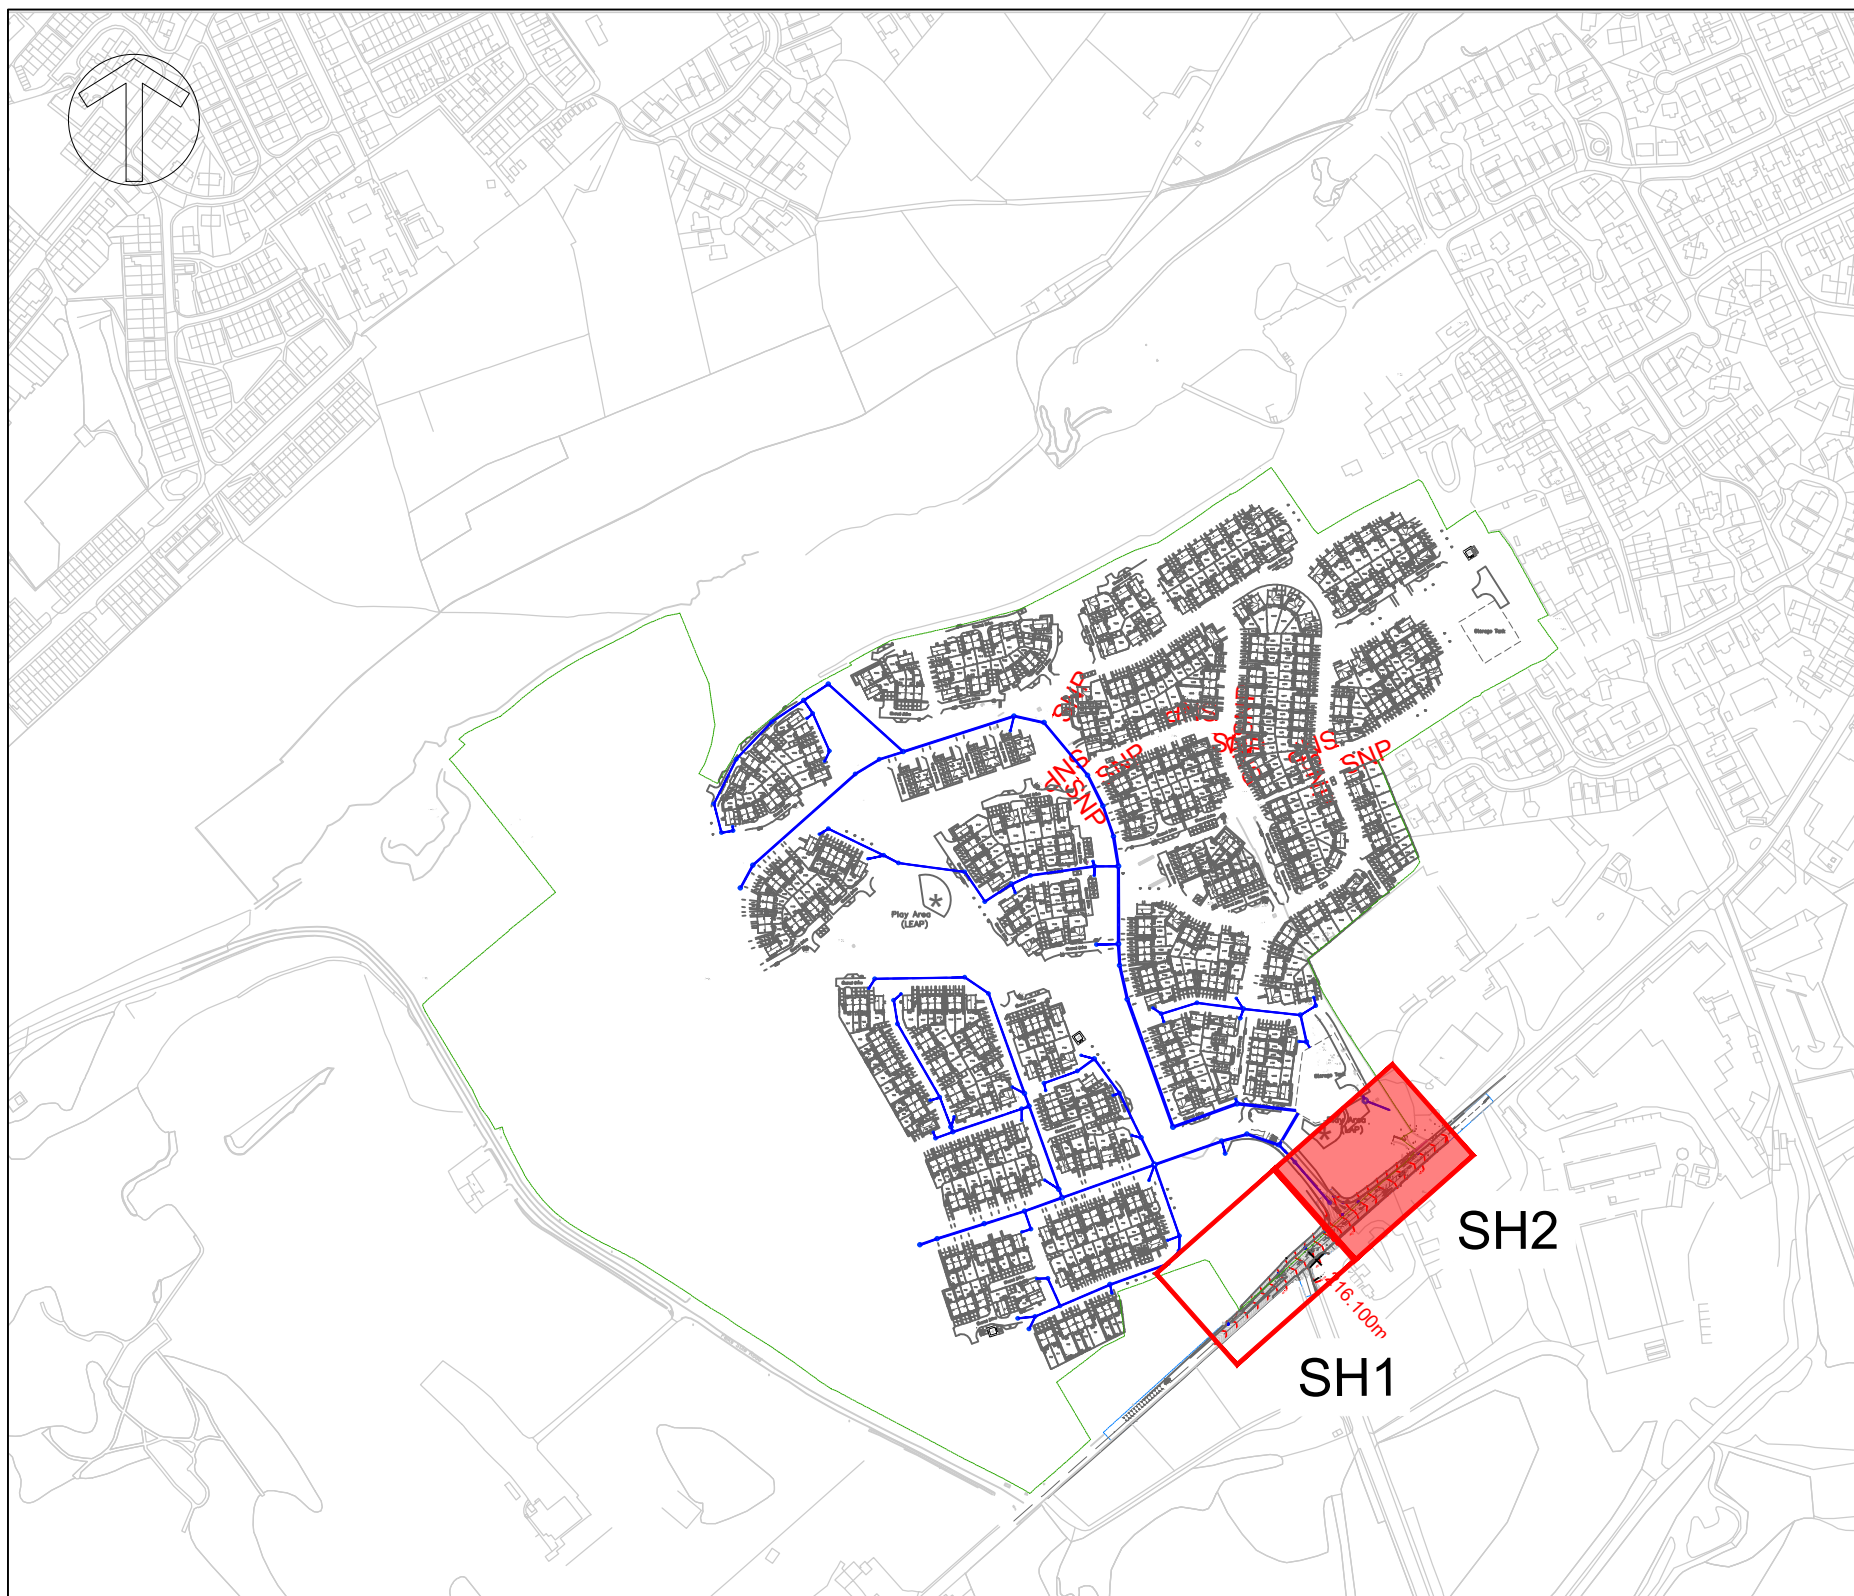


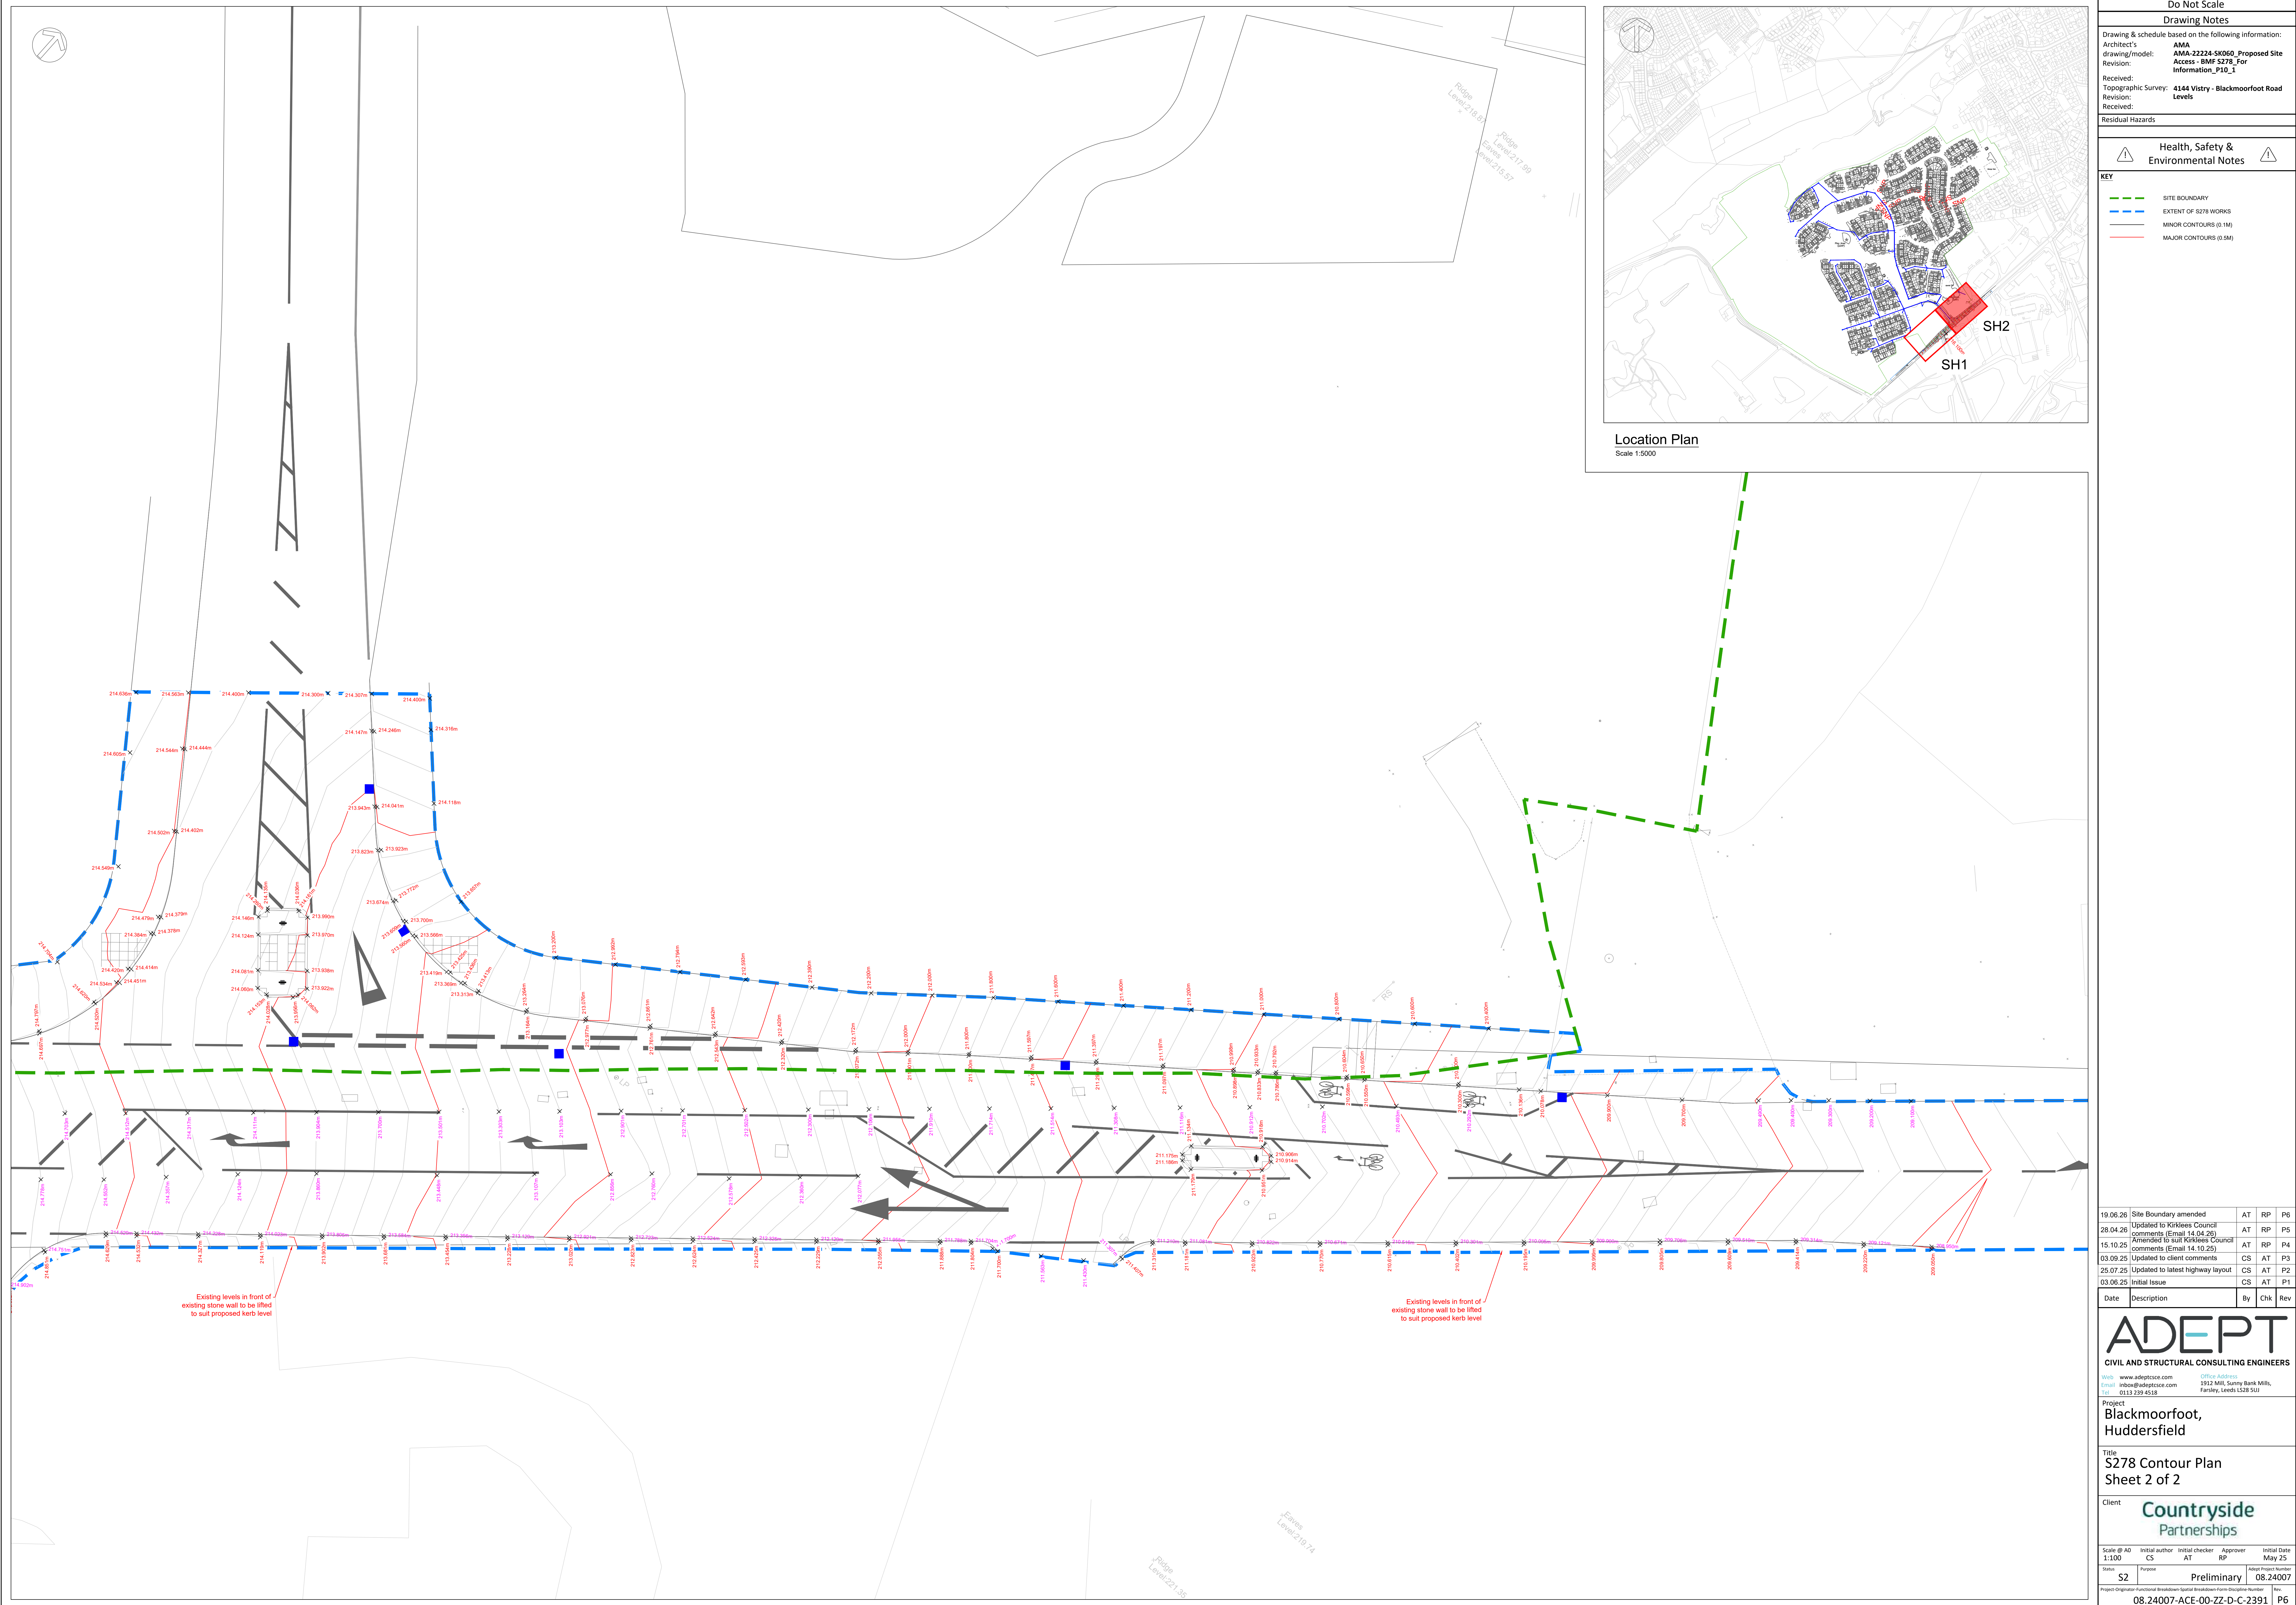

Location Plan
Scale 1:5000

Do Not Scale

Drawing Notes

Drawing & schedule based on the following information:
Architect's drawing/model: AMA-22224-SK060_Proposed Site
Revision: Access - BMF S278_For Information_P10_1
Received: Topographic Survey: 4144 Vistry - Blackmoorfoot Road Levels
Revision: Received:
Residual Hazards

Health, Safety & Environmental Notes

KEY

SITE BOUNDARY

EXTENT OF S278 WORKS

MINOR CONTOURS (0.1M)

MAJOR CONTOURS (0.5M)

19.06.26	Site Boundary amended	AT	RP	P6
28.04.26	Updated to Kirklees Council comments (Email 14.04.26)	AT	RP	P5
15.10.25	Amended to suit Kirklees Council comments (Email 14.10.25)	AT	RP	P4
03.09.25	Updated to client comments	CS	AT	P3
26.07.25	Updated to latest highway layout	CS	AT	P2
03.06.25	Initial Issue	CS	AT	P1
Date	Description	By	Chk	Rev

ADEPT

CIVIL AND STRUCTURAL CONSULTING ENGINEERS

Web: www.adeptcse.com
Email: info@adeptcse.com
Tel: 0113 239 4538

Office Address: 1912 Mill Sunny Bank Mills, Farsley, Leeds LS28 5UJ

Project: Blackmoorfoot, Huddersfield

Title: S278 Contour Plan
Sheet 2 of 2

Client: Countryside Partnerships

Scale @ A0: 1:100
Initial author: CS
Initial checker: AT
Approver: RP
Initial Date: May 25

Status: S2
Purpose: Preliminary
Adept Project Number: 08.24007

Project Originator Functional Breakdown Spatial Breakdown Form Discipline Number: 08.24007-ACE-00-ZZ-D-C-2391
Rev: P6