
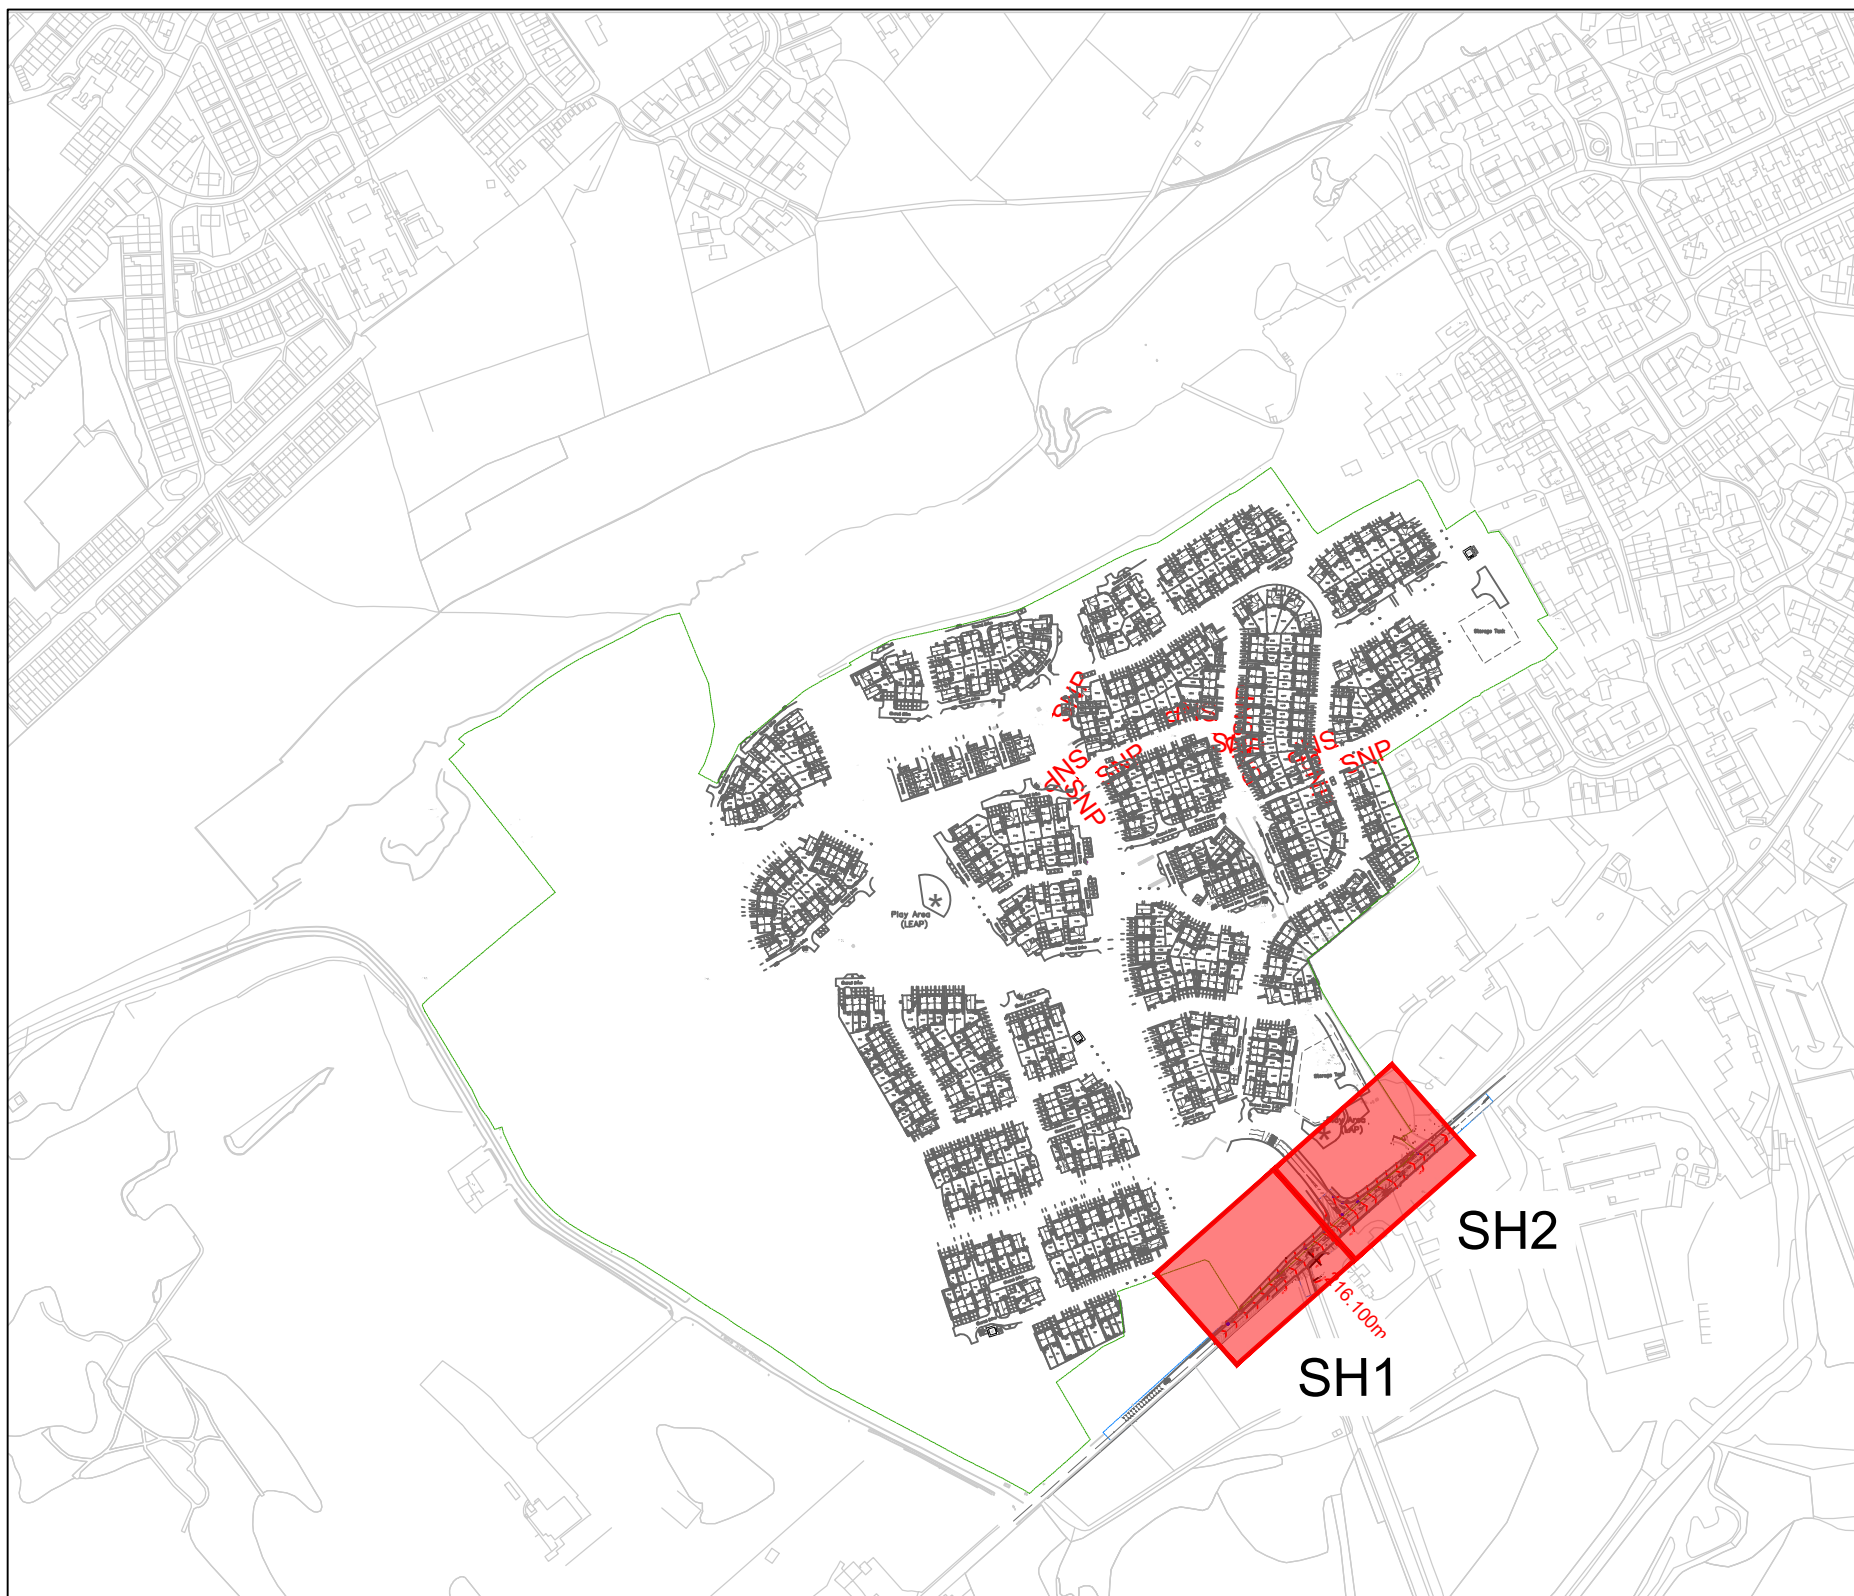


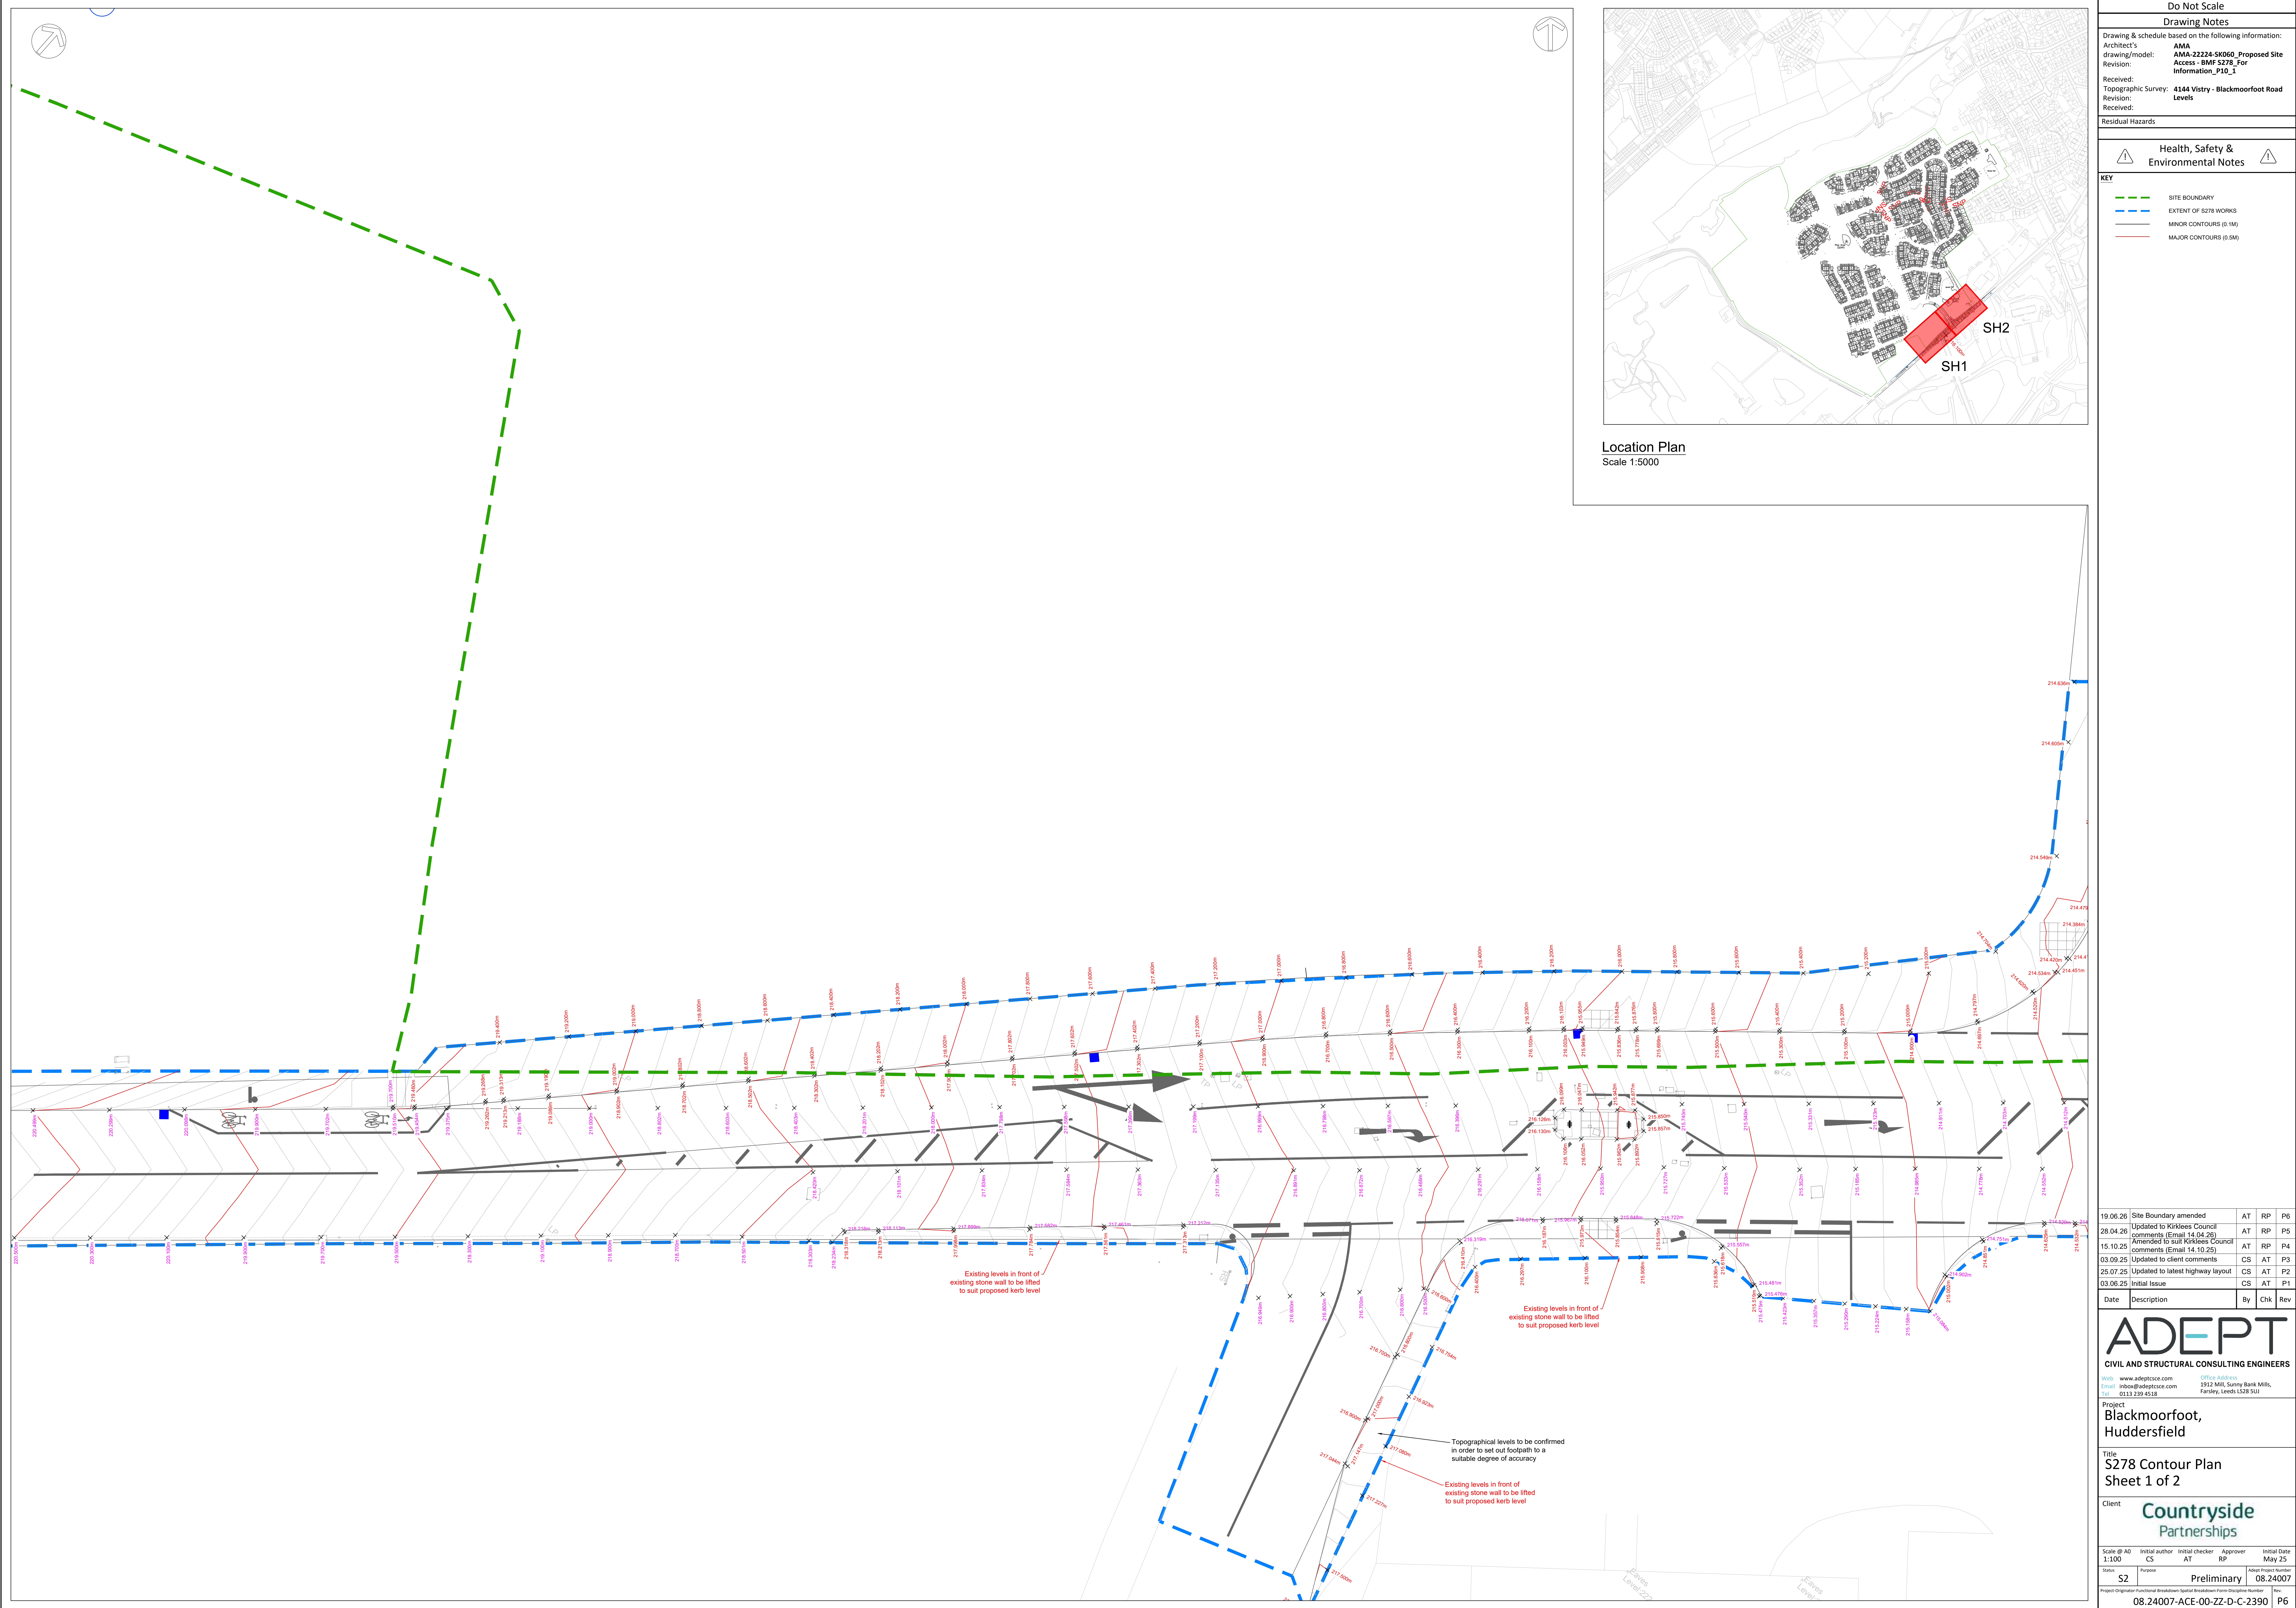

Location Plan  
Scale 1:5000

Do Not Scale

Drawing Notes

Drawing & schedule based on the following information:  
Architect's drawing/model: AMA-22224-SK060\_Proposed Site  
Revision: Access - BMF S278\_For Information\_P10\_3  
Received: Topographic Survey: 4144 Vistry - Blackmoorfoot Road  
Revision: Levels  
Received: Residual Hazards

Health, Safety & Environmental Notes

KEY

--- SITE BOUNDARY

--- EXTENT OF S278 WORKS

--- MINOR CONTOURS (0.1M)

--- MAJOR CONTOURS (0.5M)

|          |                                                            |    |    |    |
|----------|------------------------------------------------------------|----|----|----|
| 19.06.26 | Site Boundary amended                                      | AT | RP | P6 |
| 28.04.26 | Updated to Kirklees Council comments (Email 14.04.26)      | AT | RP | P5 |
| 15.10.25 | Amended to suit Kirklees Council comments (Email 14.10.25) | AT | RP | P4 |
| 03.09.25 | Updated to client comments                                 | CS | AT | P3 |
| 26.07.25 | Updated to latest highway layout                           | CS | AT | P2 |
| 03.06.25 | Initial Issue                                              | CS | AT | P1 |

| Date | Description | By | Chk | Rev |
|------|-------------|----|-----|-----|
|      |             |    |     |     |

ADEPT

CIVIL AND STRUCTURAL CONSULTING ENGINEERS

Web: www.adeptcsoe.com  
Email: info@adeptcsoe.com  
Tel: 0113 239 4538

Office Address:  
1912 Mill Sunny Bank Mills,  
Farsley, Leeds LS28 5JL

Project

Blackmoorfoot,  
Huddersfield

Title

S278 Contour Plan  
Sheet 1 of 2

Client

Countryside  
Partnerships

|            |                |                 |          |              |
|------------|----------------|-----------------|----------|--------------|
| Scale @ A0 | Initial author | Initial checker | Approver | Initial Date |
| 1:100      | CS             | AT              | RP       | May 25       |

|        |             |                      |      |
|--------|-------------|----------------------|------|
| Status | Purpose     | Adapt Project Number | Rev. |
| S2     | Preliminary | 08.24007             |      |

Project Originator Functional Breakdown Spatial Breakdown Form Discipline Number  
08.24007-ACE-00-ZZ-D-C-2390 P6