


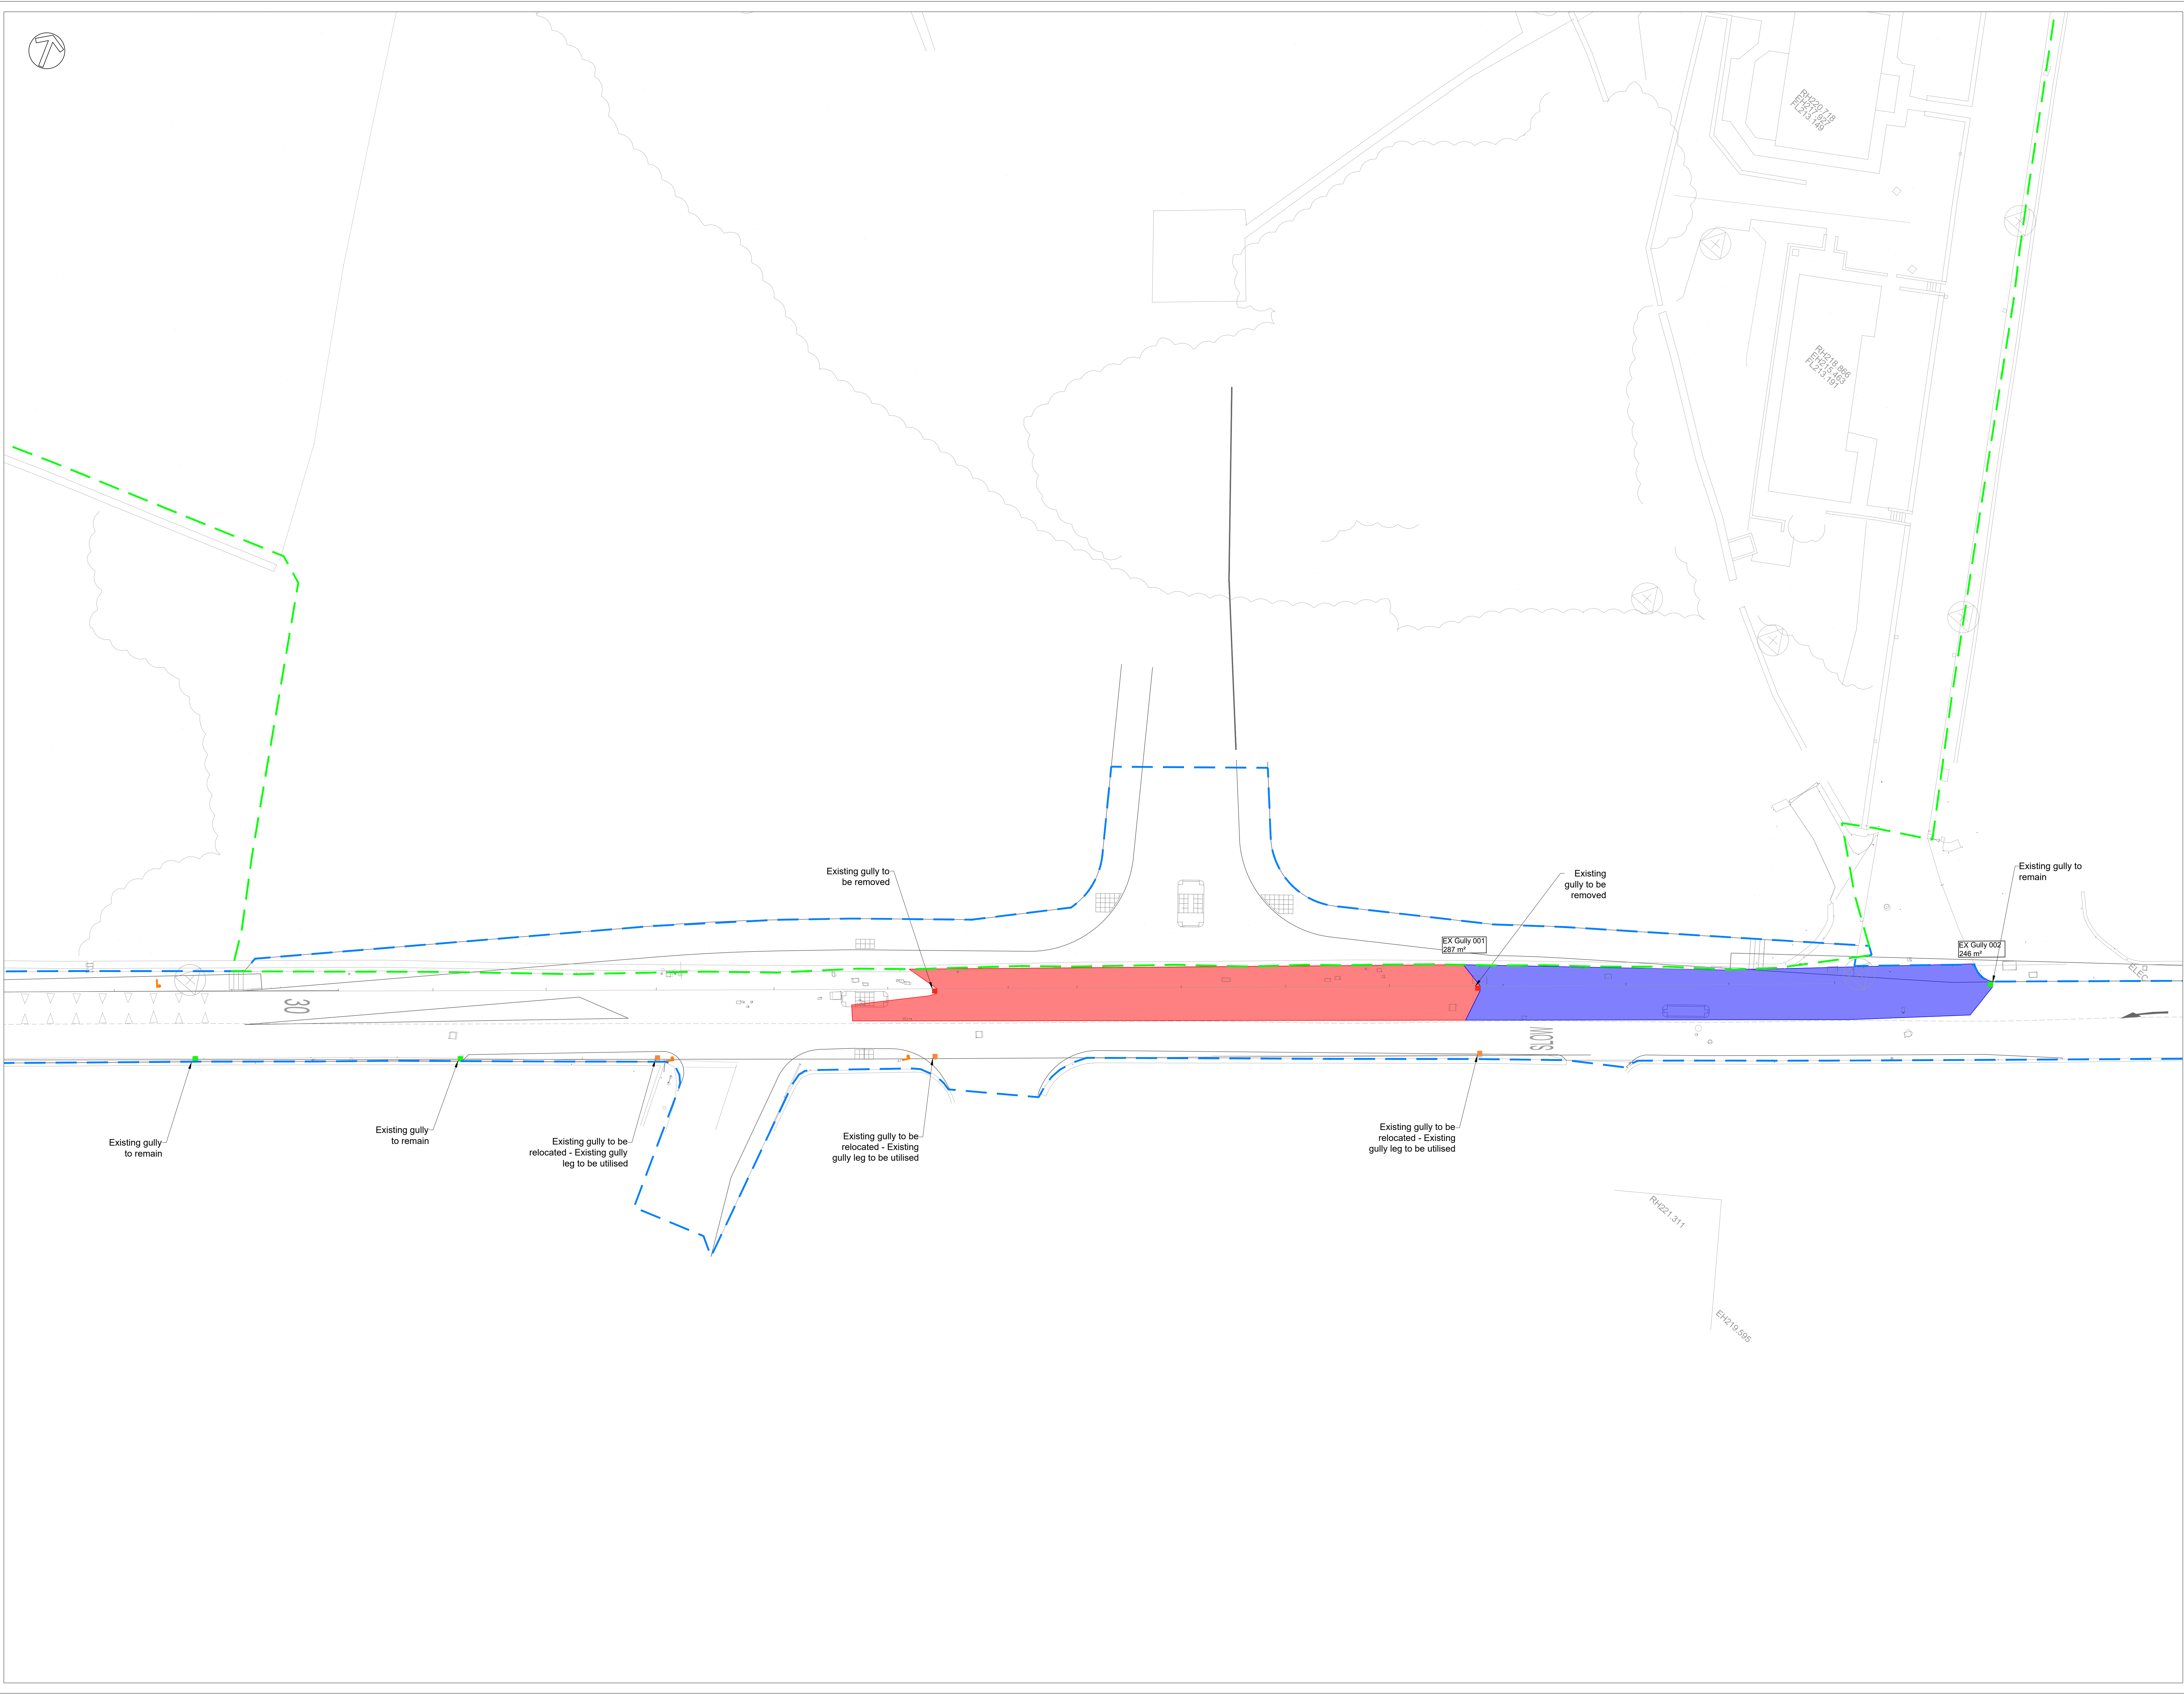

Do Not Scale

Drawing Notes

Drawing & schedule based on the following information:

Architect's drawing/model:

AMA

AMA-22224-SK060_Proposed Site Access - BWF S278_Tor Information_P09_1

Revision:

06.05.2025

06.05.2025

Topographic Survey:

4144 Viotry - Blackmoorfoot Road Levels

03.03.25

Received:

03.03.25

03.03.25

Residual Hazards

Health, Safety & Environmental Notes

Site boundary

Extent of S278 works

Existing gully to remain

Existing gully to be relocated - Existing gully legs to be utilised

Existing gully to remove

19.06.26	Site boundary amended	AT	RP	P6
15.10.25	Amended to suit Kirkstall Council comments (Email 14.10.25)	AT	RP	P4
03.10.25	Updated to client comments (Email 03.09.25)	JL	AT	P3
04.08.25	Updated to client comments	CS	AT	P2
06.06.25	Initial Issue	CS	AT	P1
Date	Description	By	Chk	Rev

ADEPT

CIVIL AND STRUCTURAL CONSULTING ENGINEERS

Web: www.adeptcse.com

Email: info@adeptcse.com

Tel: 0113 399 6538

Office Address: 1912 Mill, Sunny Bank Mills, Farsley, Leeds LS28 5UJ

Project

Blackmoorfoot, Huddersfield

Title

S278 Existing Gully Area Plan

Client

Countryside Partnerships

Scale @ A0	Initial author	Initial checker	Approver	Initial Date
1:200	CS	AT	RP	May 25
Status	Purpose	Adept Project Number		
S2	Preliminary	08.24007		
Project Originator Functional Breakdown Spatial Breakdown Form Discipline Number				Rev.
08.24007-ACE-00-ZZ-D-C-2311				P5