


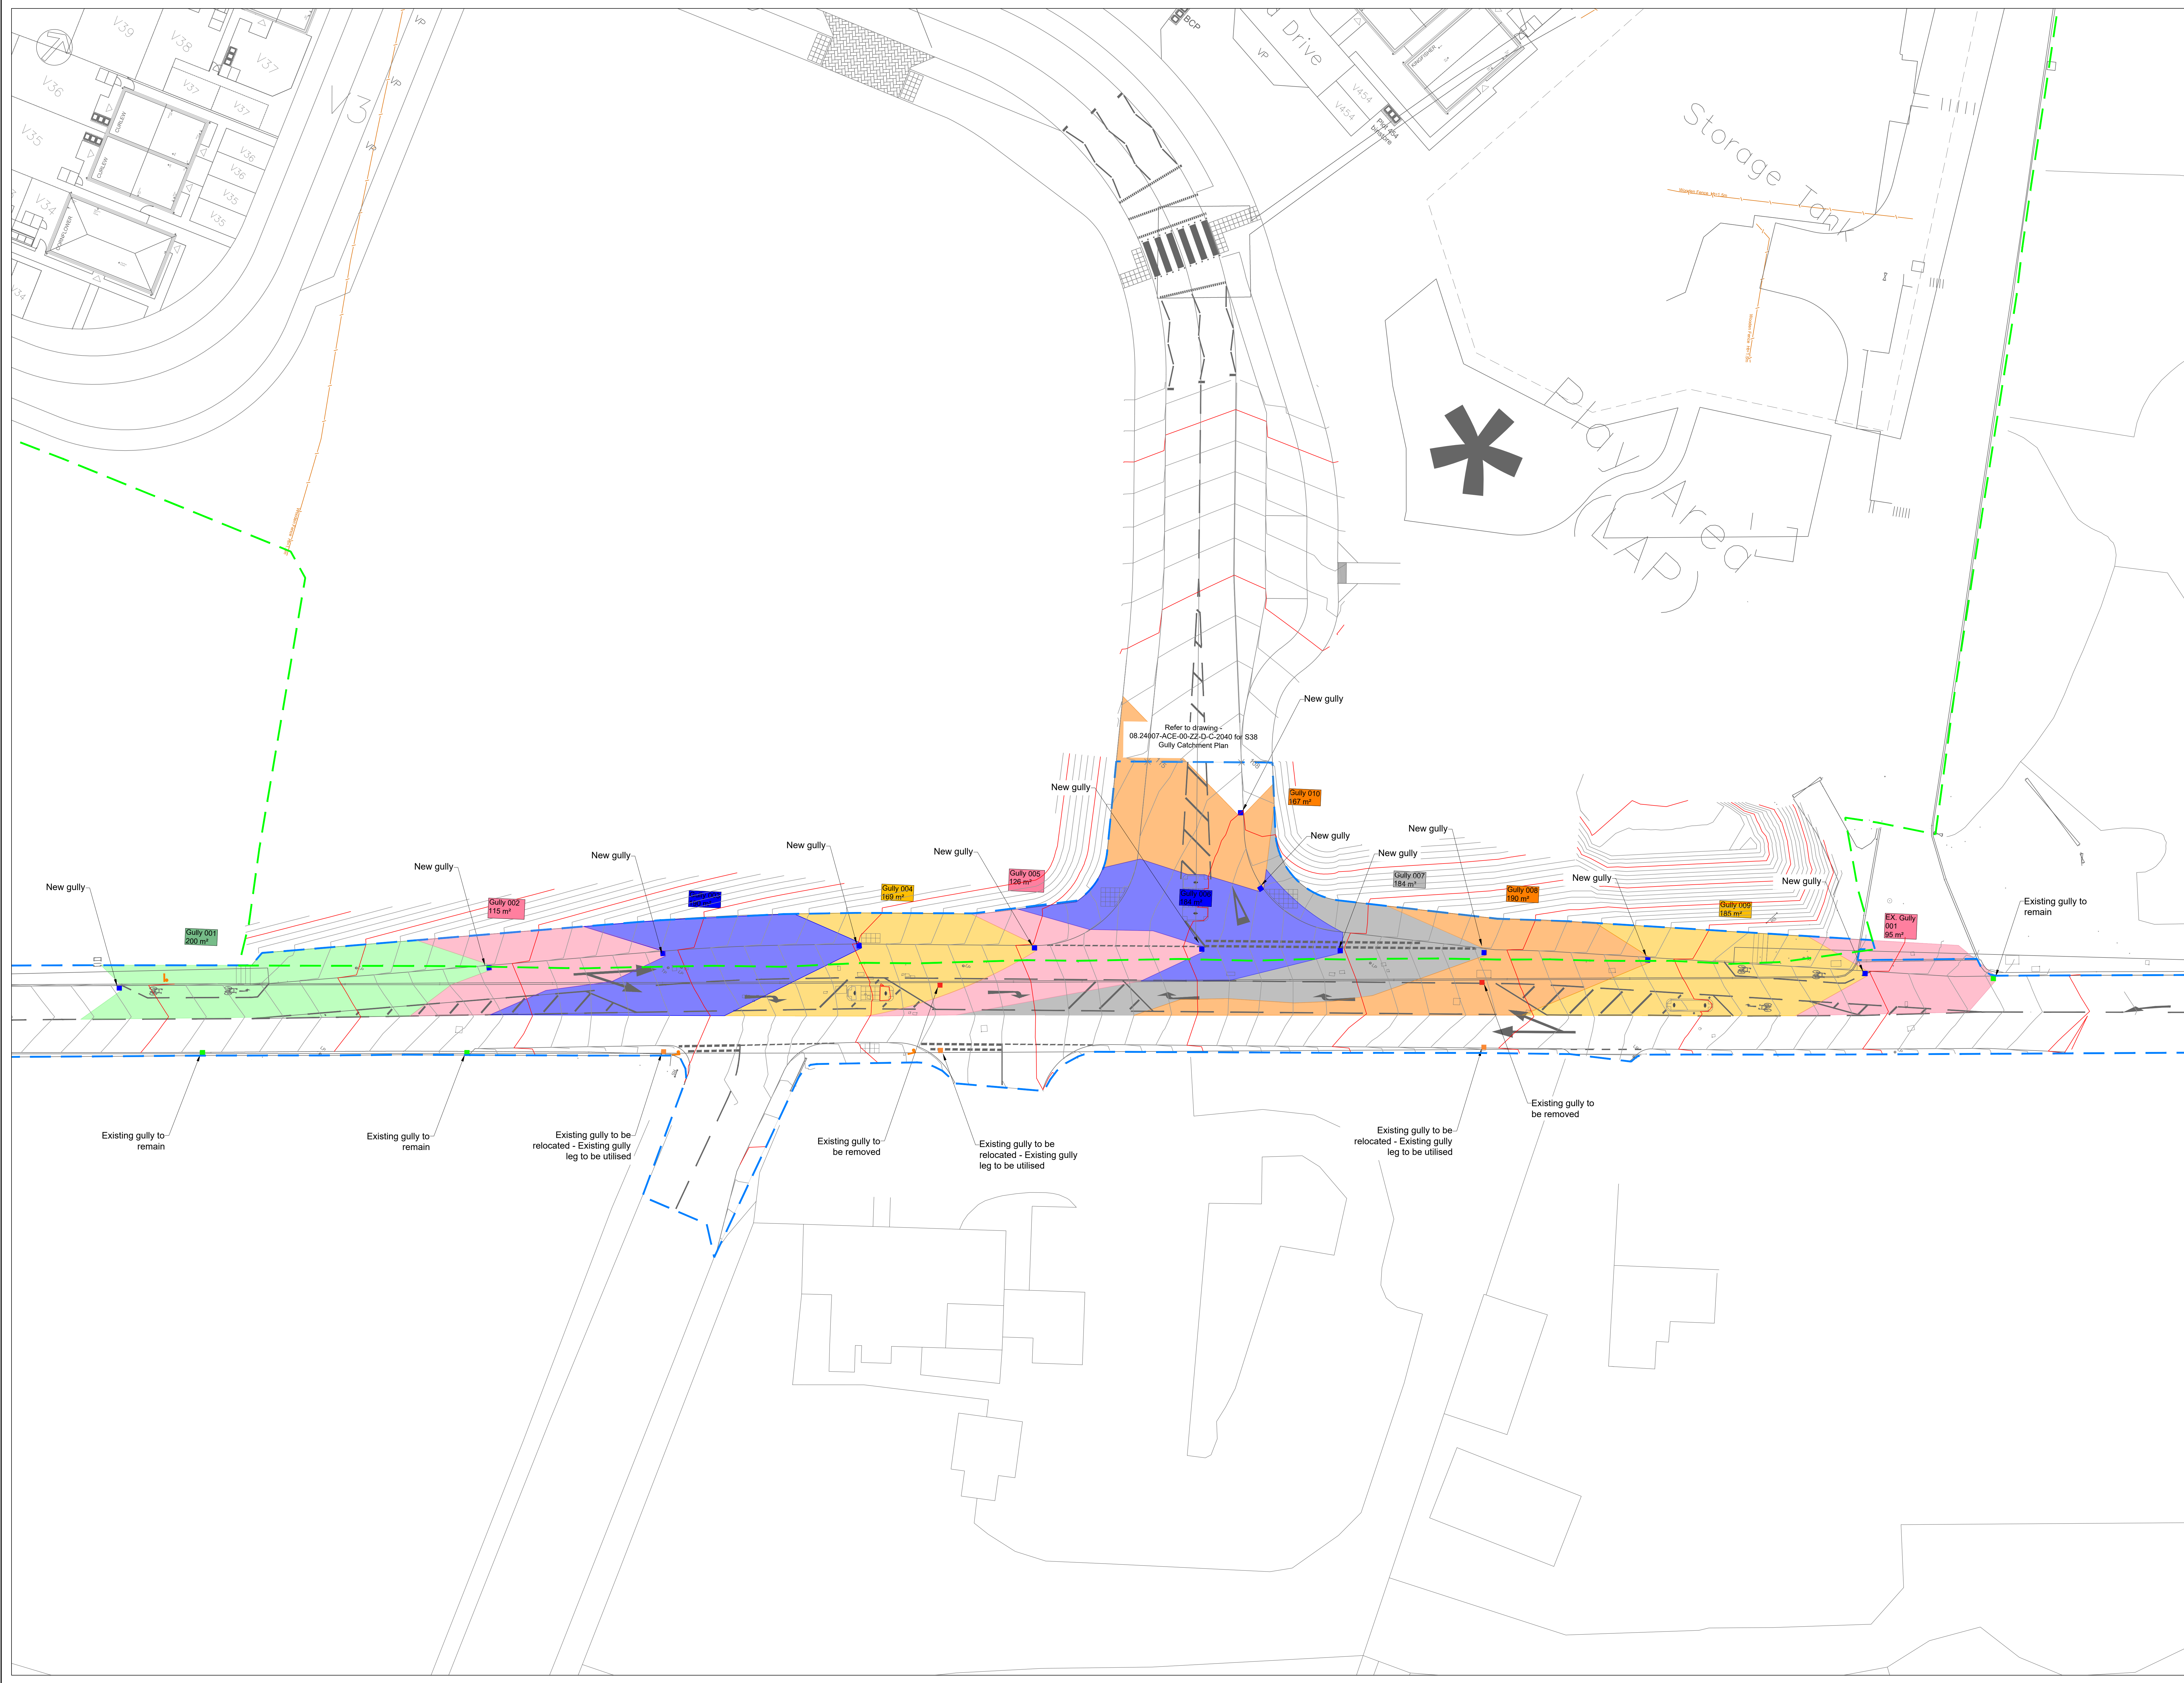

Do Not Scale

Drawing Notes

Drawing & schedule based on the following information:
Architect's drawing/model: AMA
Access - BMF S278, For Information_P10_1
Revision: 30.06.2025
Received: 4144 Vistry - Blackmoorfoot Road Levels
Topographic Survey: 03.03.25
Residual Hazards

Health, Safety & Environmental Notes

KEY

Site Boundary

Extent of S278 Works

New gully

Existing gully to remain

Existing gully to be relocated - Existing gully leg to be utilised.

Existing gully to be removed

19.06.26	Updated to suit Kirklees Council Comments (05.05.26)	AT	RP	P7
28.04.26	Updated to Kirklees Council comments (Email 14.04.26)	AT	RP	P6
15.10.25	Amended to suit Kirklees Council comments (Email 14.10.25)	AT	RP	P5
03.10.25	Updated to client comments (Email 03.09.25)	JL	AT	P4
03.09.25	Updated to client comments	CS	AT	P3
25.07.25	Updated to latest highway layout	CS	AT	P2
06.06.25	Initial Issue	CS	AT	P1

Date	Description	By	Chk	Rev

ADEPT

CIVIL AND STRUCTURAL CONSULTING ENGINEERS

Web: www.adeptcse.com
Email: info@adeptcse.com
Tel: 0113 399 6538

Office Address: 1912 Mill, Sunny Bank Mills, Farsley, Leeds LS28 5UJ

Project

Blackmoorfoot, Huddersfield

Title

S278 Proposed Gully Area Plan

Client

Countryside Partnerships

Scale @ A0	Initial author	Initial checker	Approver	Initial Date
1:200	WD	AT	RP	May 25

Sheet	Purpose	Adapt Project Number
S2	Preliminary	08.24007

Project Originator Functional Breakdown Spatial Breakdown Form Discipline Number (Rev. 08.24007-ACE-00-ZZ-D-C-2310) P7