




Station Plan  
Scale - 1:5000  
Site Location

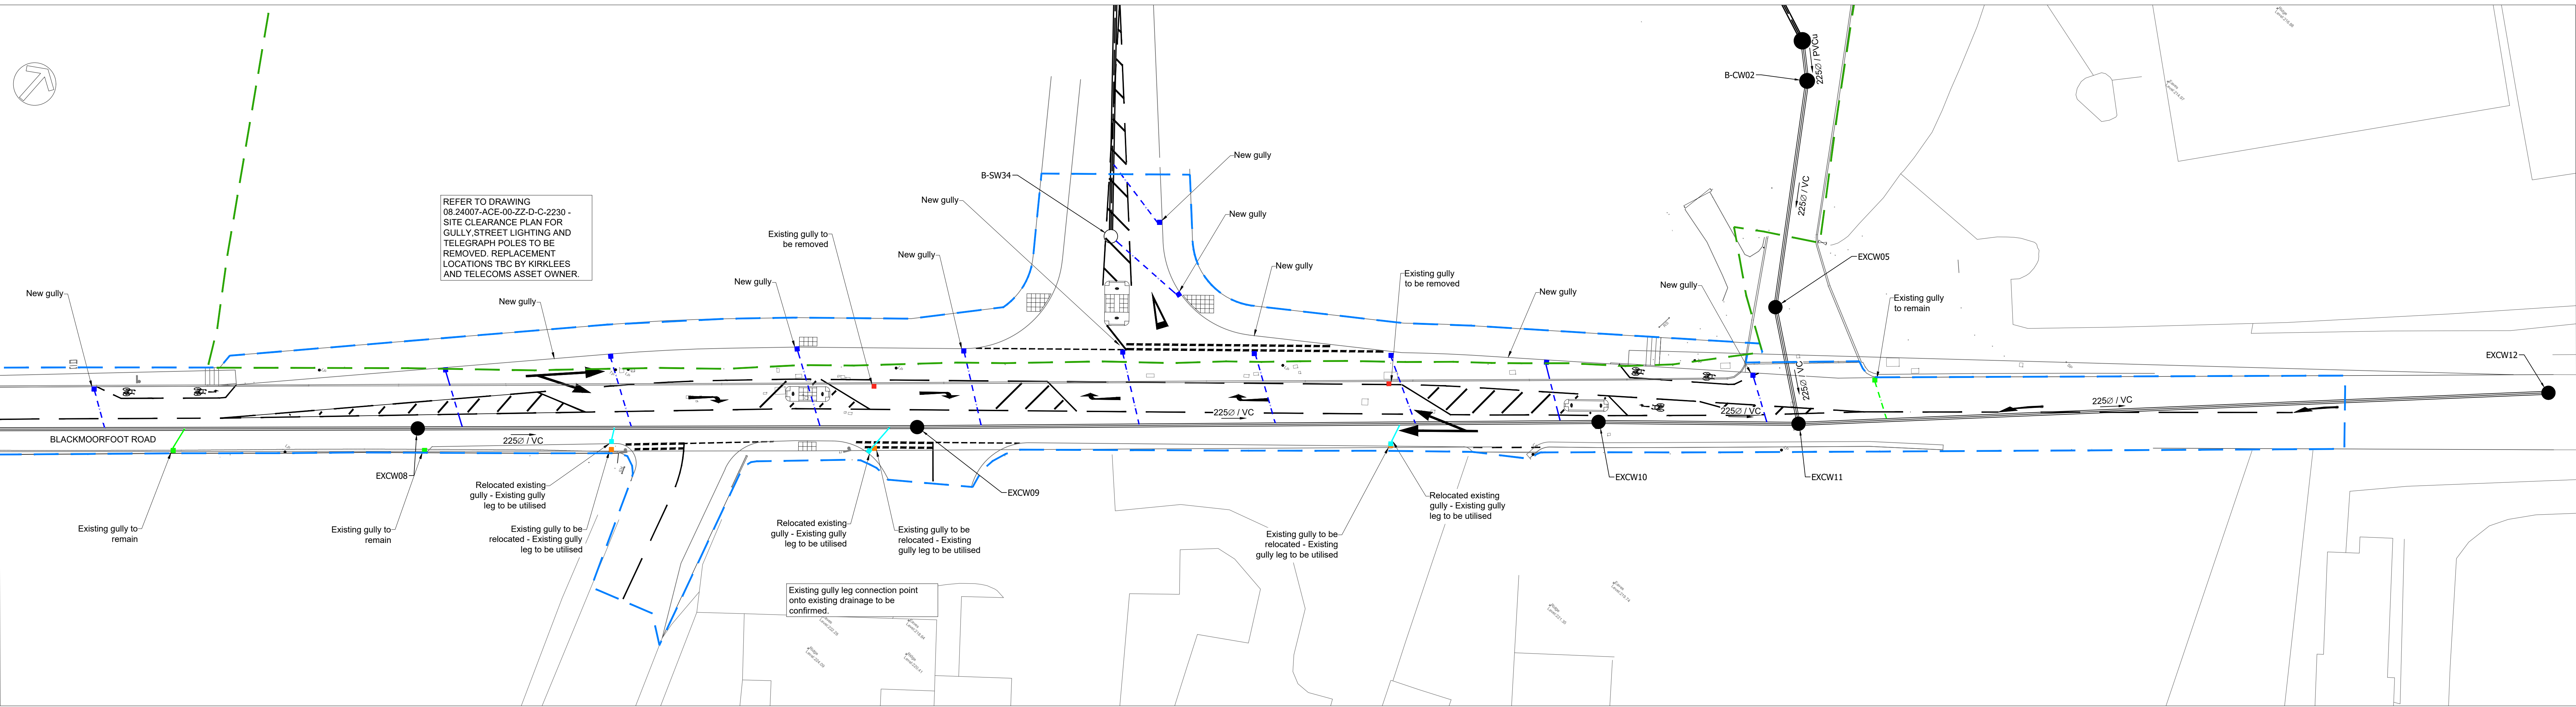

Viewport 1  
Scale - 1:250

Do Not Scale

Drawing Notes

Drawing & schedule based on the following information:

Architect's drawing/model: AMA-22224-SK060\_Proposed Site

Revision: Access - BMF S278 For Information\_P10\_1

Received: 30.06.2025

Topographic Survey: 4144 Vostry - Blackmoorfoot Road Levels

Revision: 03.03.25

Residual Hazards

Health, Safety & Environmental Notes

KEY

Site boundary

Extent of S278 works

New gully

Existing gully to remain

Existing gully to be relocated

Relocated gully

Existing gully to be removed

S38 highway drainage

Existing combined water sewer

General Notes:

1. This drawing to be read in accordance with all other relevant Adept drawings, third party drawings, specification and other supporting documentation.

2. All given dimensions are as follows.

A. Level, coordinates and chainages in meters.

B. Pipe diameter, trench widths and Manhole details in millimeters.

3. All works adhere to all relevant CDM Regulations, project related CDM Documentation and health & safety Risk Assessments.

19.06.26

Updated to suit Kirklees Council comments (05.05.26)

AT

RP

P4

28.04.26

Updated to Kirklees Council comments (29.04.26)

AT

RP

P3

15.10.25

Amended to suit Kirklees Council comments (Email 14.10.25)

AT

RP

P2

03.10.25

Initial Issue

JL

AT

P1

Date

Description

By

Chk

Rev

ADEPT

CIVIL AND STRUCTURAL CONSULTING ENGINEERS

Web: www.adeptcsee.com

Email: info@adeptcsee.com

Tel: 0113 399 4538

Office Address: 1912 Mill, Sunny Bank Mills, Farsley, Leeds LS28 5UJ

Project

Blackmoorfoot, Huddersfield

Title

S278 Drainage Layout

Client

Countryside Partnerships

Scale @ AD: As Shown

Initial author: JL

Initial checker: AT

Approver: RP

Initial Date: Sept 25

Status: S2

Purpose: Preliminary

Adept Project Number: 08.24007

Project Originator/Functional Breakdown/Spatial Breakdown/Form Discipline/Number: 08.24007-ACE-00-ZZ-D-C-2300

Rev: P4