




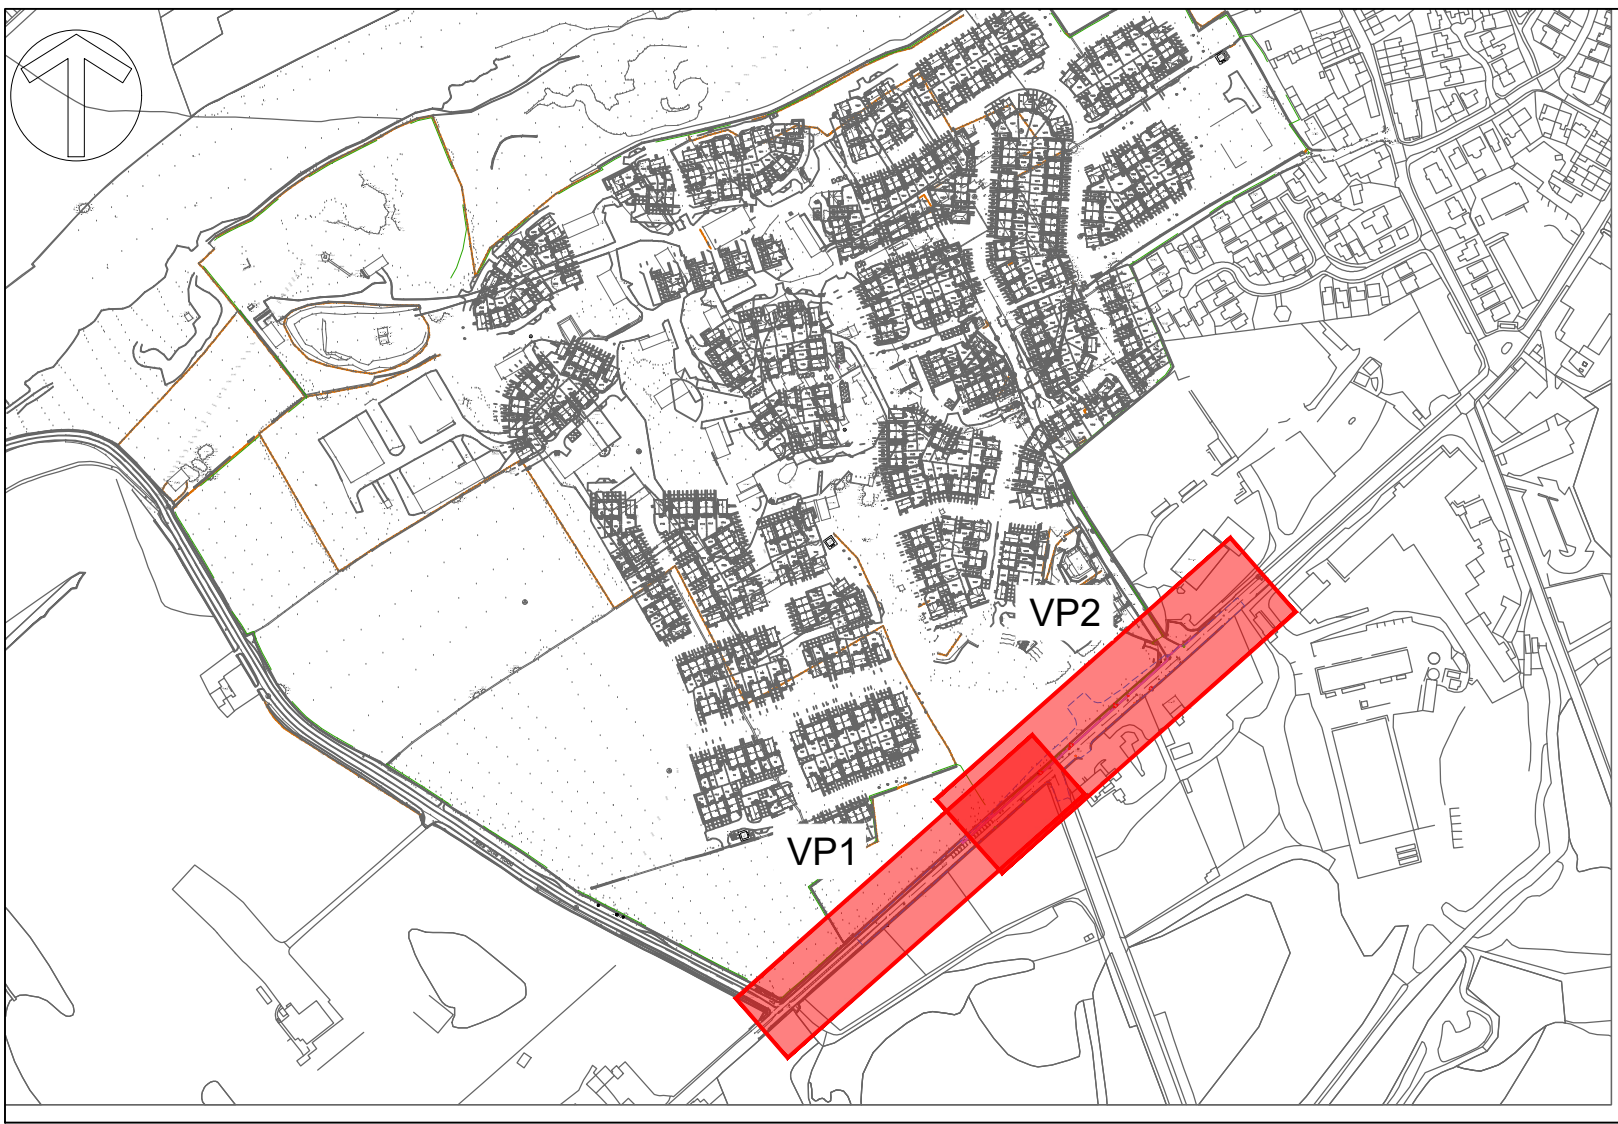

Location Plan
Scale - 1:5000

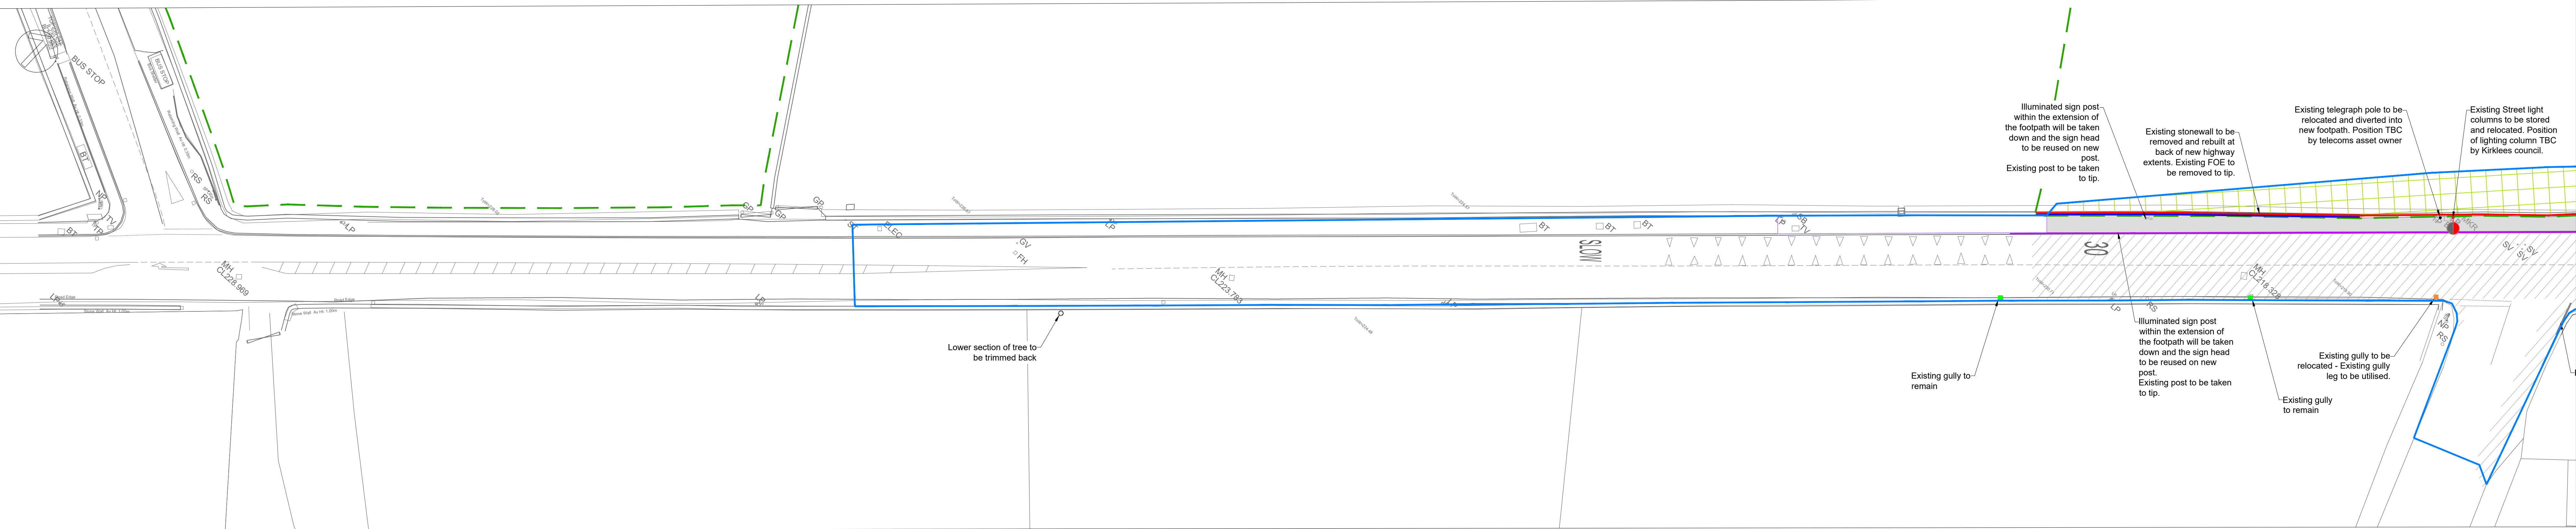

Viewport 1
Scale - 1:250

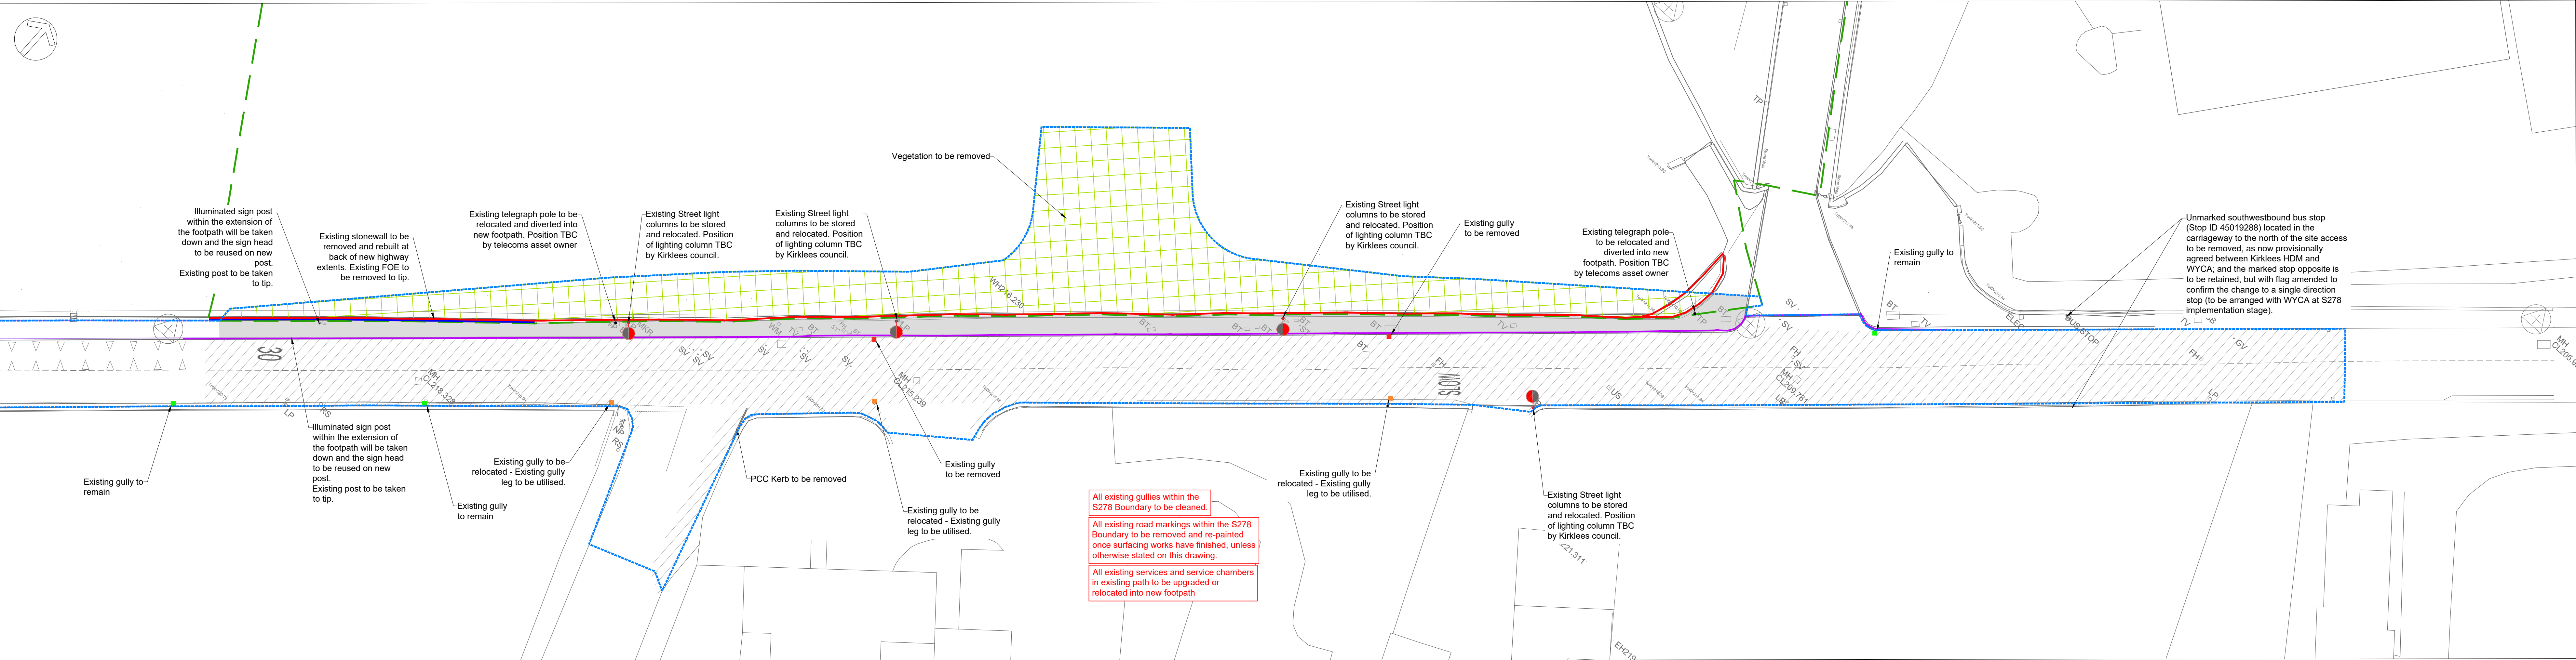

Viewport 2
Scale - 1:250

Do Not Scale

Drawing Notes

Drawing & schedule based on the following information:
Architect's drawing/model: AMA
AMA-22224-SK060_Proposed Site
Revision: Access - BMF S278_For Information_P10_1
Received: Topographic Survey: 4144 Vistry - Blackmoorfoot Road
Levels: Levels
Received: 03.03.25
Residual Hazards

Health, Safety & Environmental Notes

KEY

Site Boundary

Extent of S278 Works

Existing PCC Kerbs to be Removed

Existing Street Light to be relocated

Existing Telegraph pole to be relocated

Existing gully to be removed

Existing gully to be relocated

Existing gully to remain

Existing Stone Wall to be removed

Existing Foe to be removed

Vegetation to be removed

Footway surface course to be planned off

Highway surface course to be planned off

Footway to be removed

General Notes:
1. This drawing to be read in accordance with all other relevant Adept drawings, third party drawings, specification and other supporting documentation.
2. All given dimensions are as follows.
A. Level, coordinates and chainages in meters.
B. Pipe diameter, trench widths and Manhole details in millimeters.
3. All works adhere to all relevant CDM Regulations, project related CDM Documentation and health & safety Risk Assessments.

19.06.26	Site boundary updated	AT	RP	P7
10.04.26	Blackmoorfoot Road resurfacing extents amended	AT	RP	P6
15.10.25	Amended to suit Kirklees Council comments (Email 14.10.25)	AT	RP	P5
03.10.25	Updated to client comments (Email 03.09.25)	JI	AT	P4
03.09.25	Updated to client comments	CS	AT	P3
25.07.25	Updated to latest highway layout	CS	AT	P2
06.06.25	Initial Issue	WD	AT	P1

Date	Description	By	Chk	Rev

ADEPT

CIVIL AND STRUCTURAL CONSULTING ENGINEERS

Web: www.adeptcse.com
Email: info@adeptcse.com
Tel: 0113 294 6338
Office Address: 1912 Mill, Sunny Bank Mills, Farsley, Leeds LS28 5UJ

Project
Blackmoorfoot, Huddersfield

Title
S278 Site Clearance Layout

Client
Countryside Partnerships

Scale @ AD: As Shown
Initial author: WD
Initial checker: AT
Approver: RP
Initial Date: May 25
Status: S2
Purpose: Preliminary
Adept Project Number: 08.24007
Project Originator Functional Breakdown Spatial Breakdown Form Discipline Number: 08.24007-ACE-00-ZZ-D-C-2230
Rev: P7