


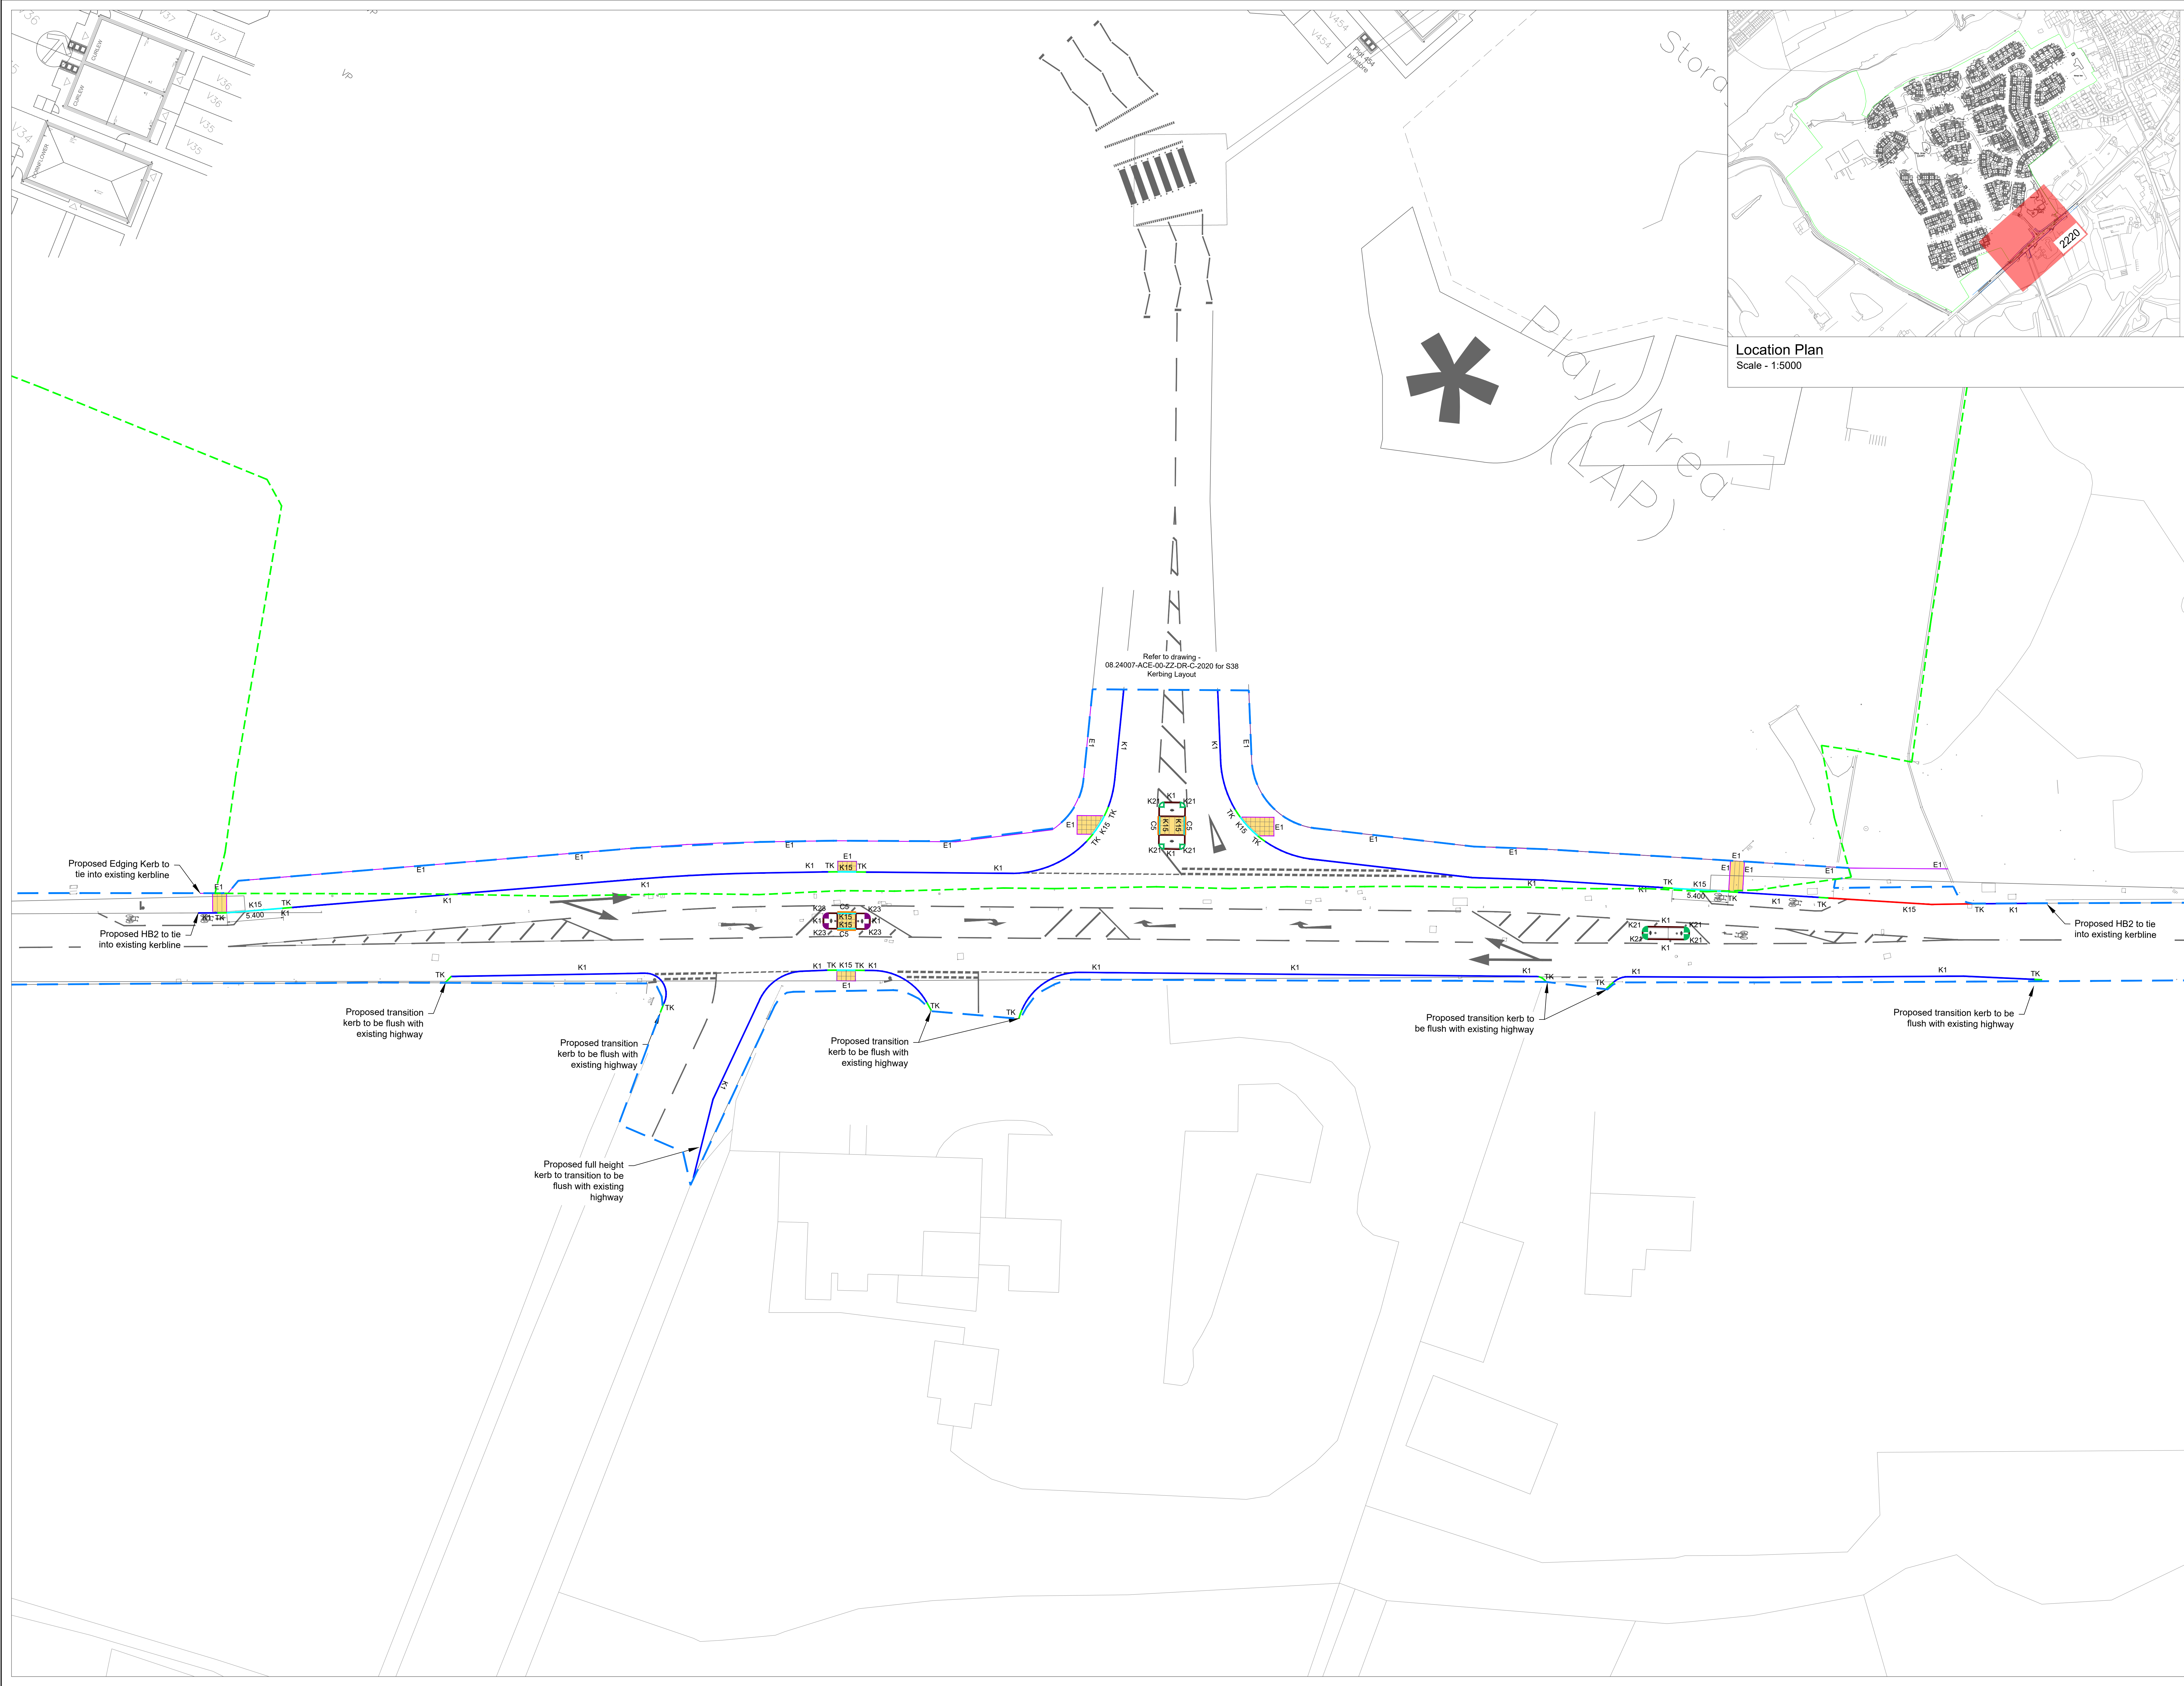

Do Not Scale

Drawing Notes

Drawing & schedule based on the following information:
Architect's drawing/model: AMA-2224-SK060 Proposed Site
Revision: Access - BMF S278_For Information_P10_1
Received: Topographic Survey: 4144 Vistry - Blackmoorfoot Road Levels
Revision: Received:

Residual Hazards

Health, Safety & Environmental Notes

KEY

Site Boundary

Extent of S278 works

K1125 x 255mm PCC Half Battered Kerb (HB2) 100mm upstand

K1125 x 255mm PCC Half Battered Kerb (HB2) 125mm upstand

K15125 x 150mm PCC Bullnosed Kerb (BN3) 30mm upstand

K15125 x 150mm PCC Bullnosed Kerb (BN3) Set Flush - 0-6mm upstand

TKPCC Transition Kerb - Refer to Typical Detail drawings for type.

C5125 x 150mm PCC Square Channel Kerb Set Flush - 0mm upstand

E1150 x 50mm PCC Edging Kerb Set Flush - 0mm upstand

K21225 x 455mm (R455) PCC Quadrant Kerb 125mm upstand

K23225 x 455mm (R455) PCC Quadrant Kerb 125mm upstand

Proposed Corduroy Tactile Paving - Buff Coloured

Proposed Tactile Paving - Buff coloured

Refer to Kirklees Council standard details :

- HD/SD/11/01B
- HD/SD/11/02B
- HD/SD/11/03B
- HD/SD/11/05B
- HD/SD/11/06B
- HD/SD/11/07B
- HD/SD/11/11B
- HD/SD/11/12C
- HD/SD/11/16B

08.07.26	Updated to suit Kirklees Council Comments (Meeting) 24.06.26	DM	AT	P7
19.06.26	Updated to suit Kirklees Council Comments 08.05.26	AT	RP	P6
28.04.26	Updated to Kirklees Council comments (Email 14.04.26)	AT	RP	P5
15.10.25	Amended to suit Kirklees Council comments (Email 14.10.25)	AT	RP	P4
03.09.25	Updated to client comments	CS	AT	P3
26.07.25	Updated to latest highway layout	CS	AT	P2
06.06.25	Initial Issue	WD	AT	P1

Date	Description	By	Chk	Rev

ADEPT

CIVIL AND STRUCTURAL CONSULTING ENGINEERS

Web: www.adeptcsc.com

Email: info@adeptcsc.com

0113 399 6538

Office Address: 1912 Mill, Sunny Bank Mills, Farsley, Leeds LS28 5UJ

Project

Blackmoorfoot, Huddersfield

Title

S278 Kerbing Layout

Client

Countryside Partnerships

Scale @ A0	Initial author	Initial checker	Approver	Initial Date
1:200	WD	AT	RP	May 25

Status	Project	Project	Project
S2	Preliminary	08.24007	

Project Originator Functional Breakdown Spatial Breakdown Form Discipline Number Rev.08.24007-ACE-00-ZZ-D-C-2220P7