



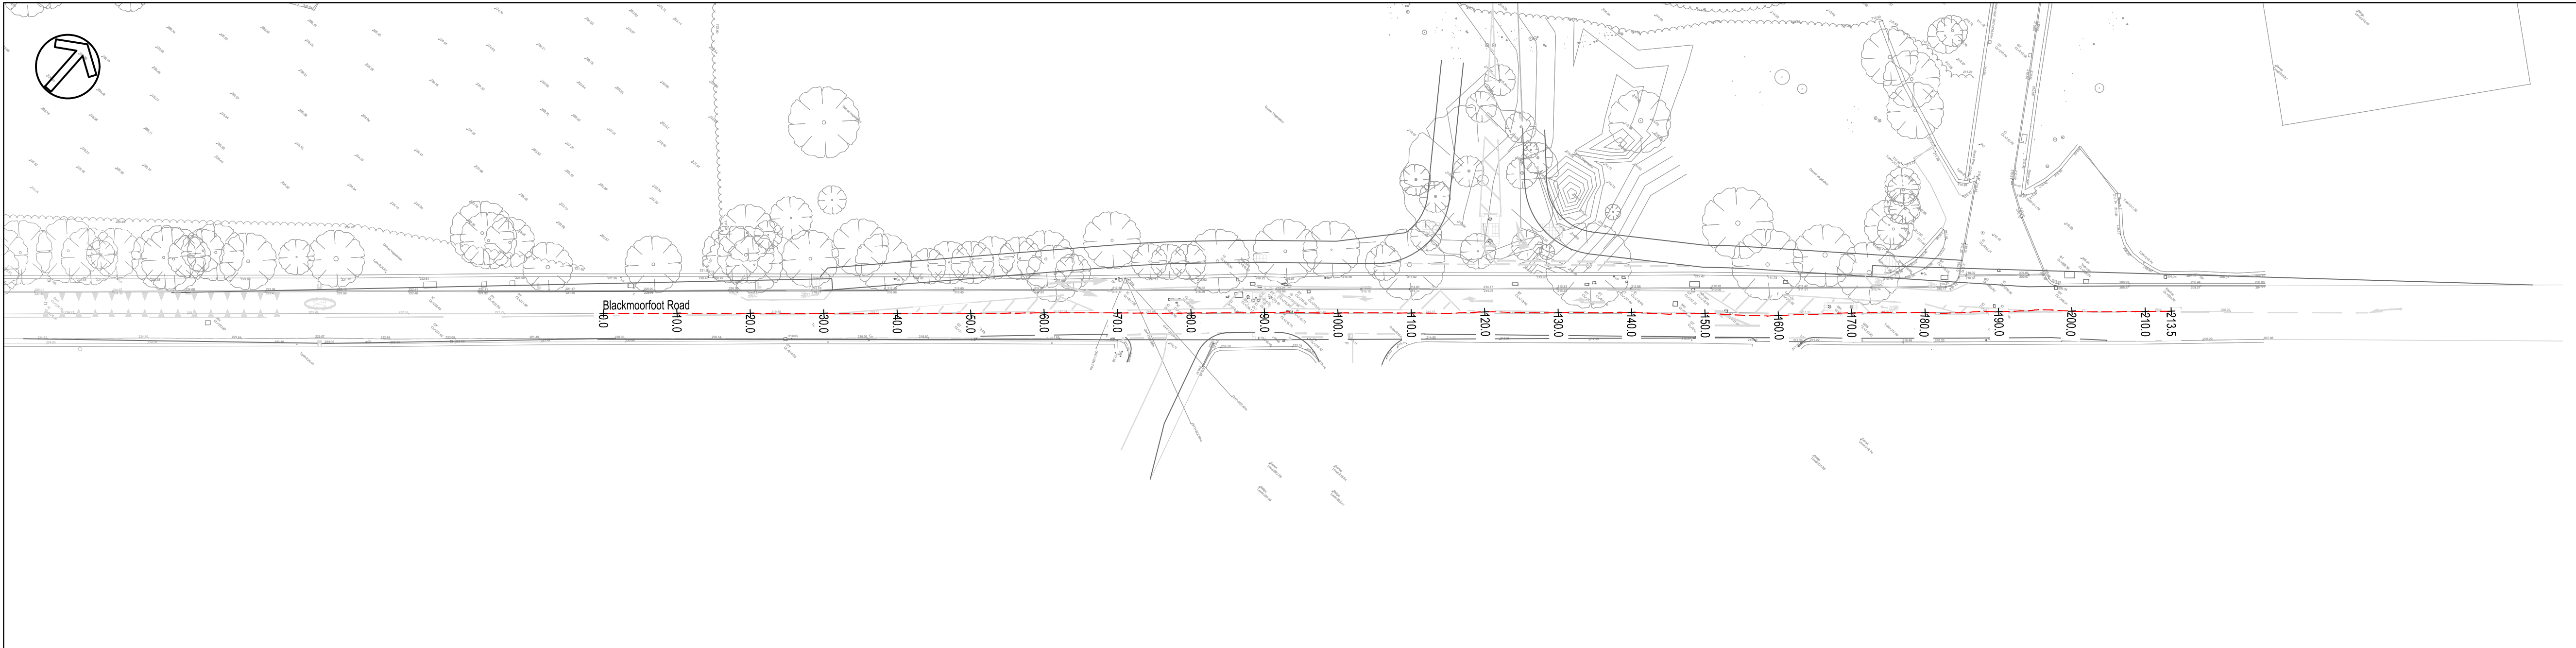

Blackmoorfoot Road Plan  
Scale - 1:500

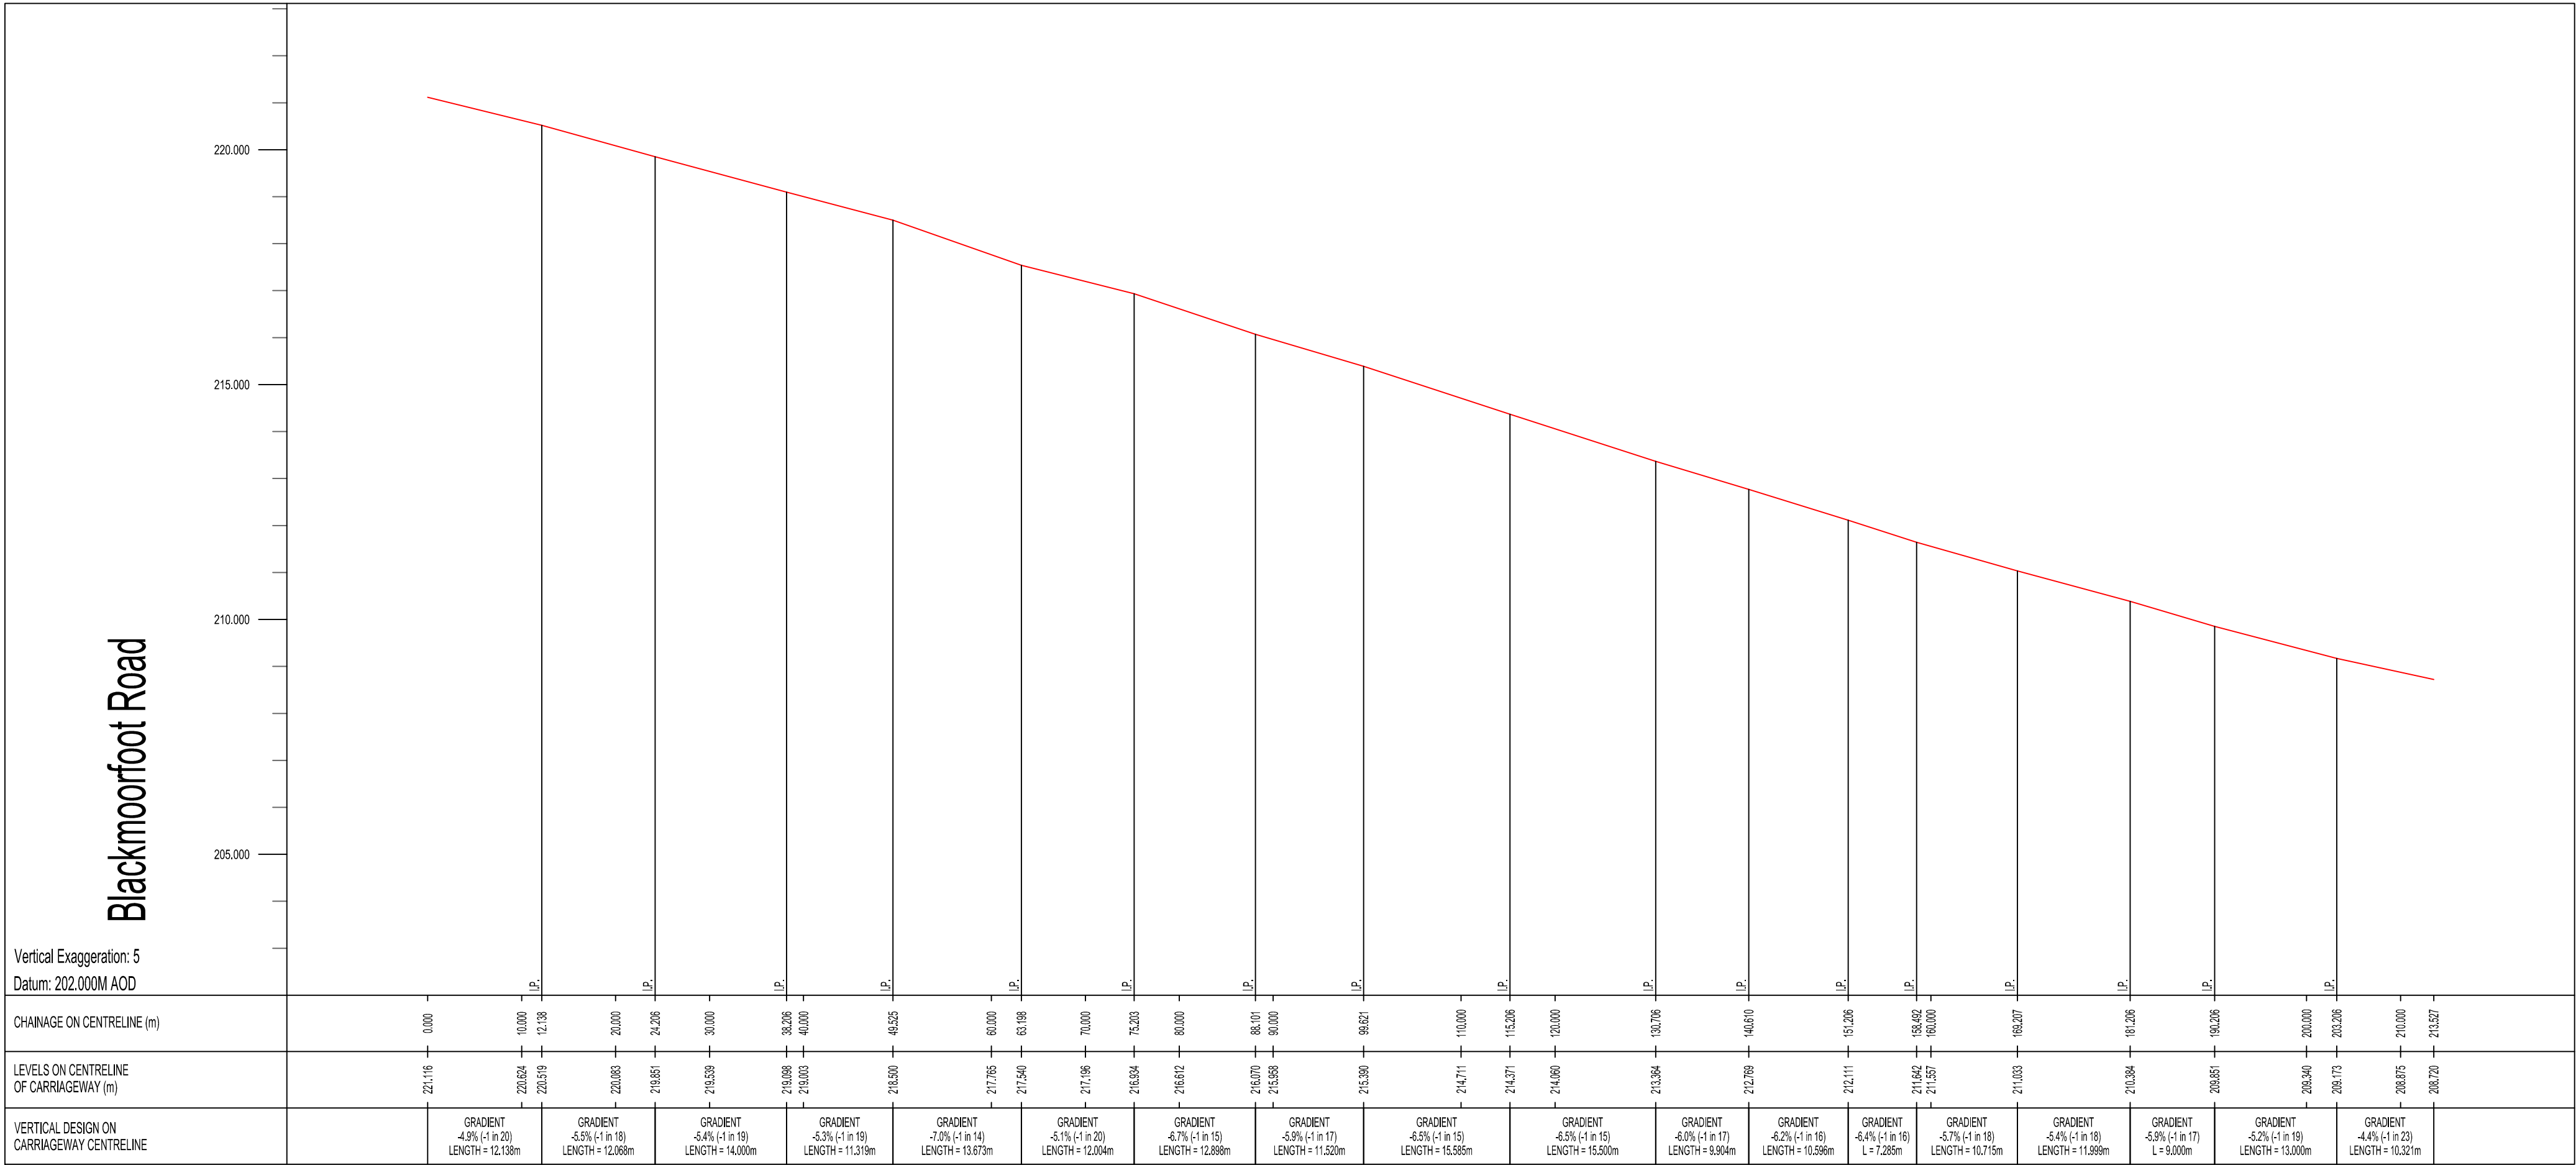

Blackmoorfoot Road Longsection  
Scale - 1:500

Do Not Scale

Drawing Notes

Drawing & schedule based on the following information:  
Architect's drawing/model: **AMA-22224-SK060\_Proposed Site Access - BMF S278\_For Information\_P09\_1 (30.06.25)**  
Revision:  
Received:  
Topographic Survey: **3606-SU001-005\_ZS Surveys Ltd - Sitewide Topo with Added Trees (October 2023)\_For Information\_B\_1**  
Revision:  
Received:

Residual Hazards



Health, Safety & Environmental Notes



|          |               |    |     |     |
|----------|---------------|----|-----|-----|
| 28.04.26 | Initial Issue | WD | AT  | P1  |
| Date     | Description   | By | Chk | Rev |

**ADEPT**  
CIVIL AND STRUCTURAL CONSULTING ENGINEERS

Web

www.adeptcsce.com

Email

inbox@adeptcsce.com

Tel

0113 239 4518

Office Address

1912 Mill, Sunny Bank Mills, Town Street, Farsley, LS28 5UJ

|   |                        |                       |                                  |                         |
|---|------------------------|-----------------------|----------------------------------|-------------------------|
| Project<br>Blackmoorfoot Road,<br>Huddersfield                                                                  |                        |                       |                                  |                         |
| Title<br>S278 - Blackmoorfoot Road<br>Longsection                                                               |                        |                       |                                  |                         |
| Client<br>Vistry                                                                                                |                        |                       |                                  |                         |
| Scale @ A1<br>AS SHOWN                                                                                          | Initial author<br>WD   | Initial checker<br>AT | Approver<br>RP                   | Initial Date<br>Apr '26 |
| Status<br>S2   | Purpose<br>Preliminary |                       | Adopt Project Number<br>08.24007 |                         |
| Project-Originator-Functional Breakdown-Spatial Breakdown-Form Discipline-Number<br>08.24007-ACE-00-ZZ-D-C-2215 |                        |                       |                                  | Rev.<br>P1              |