




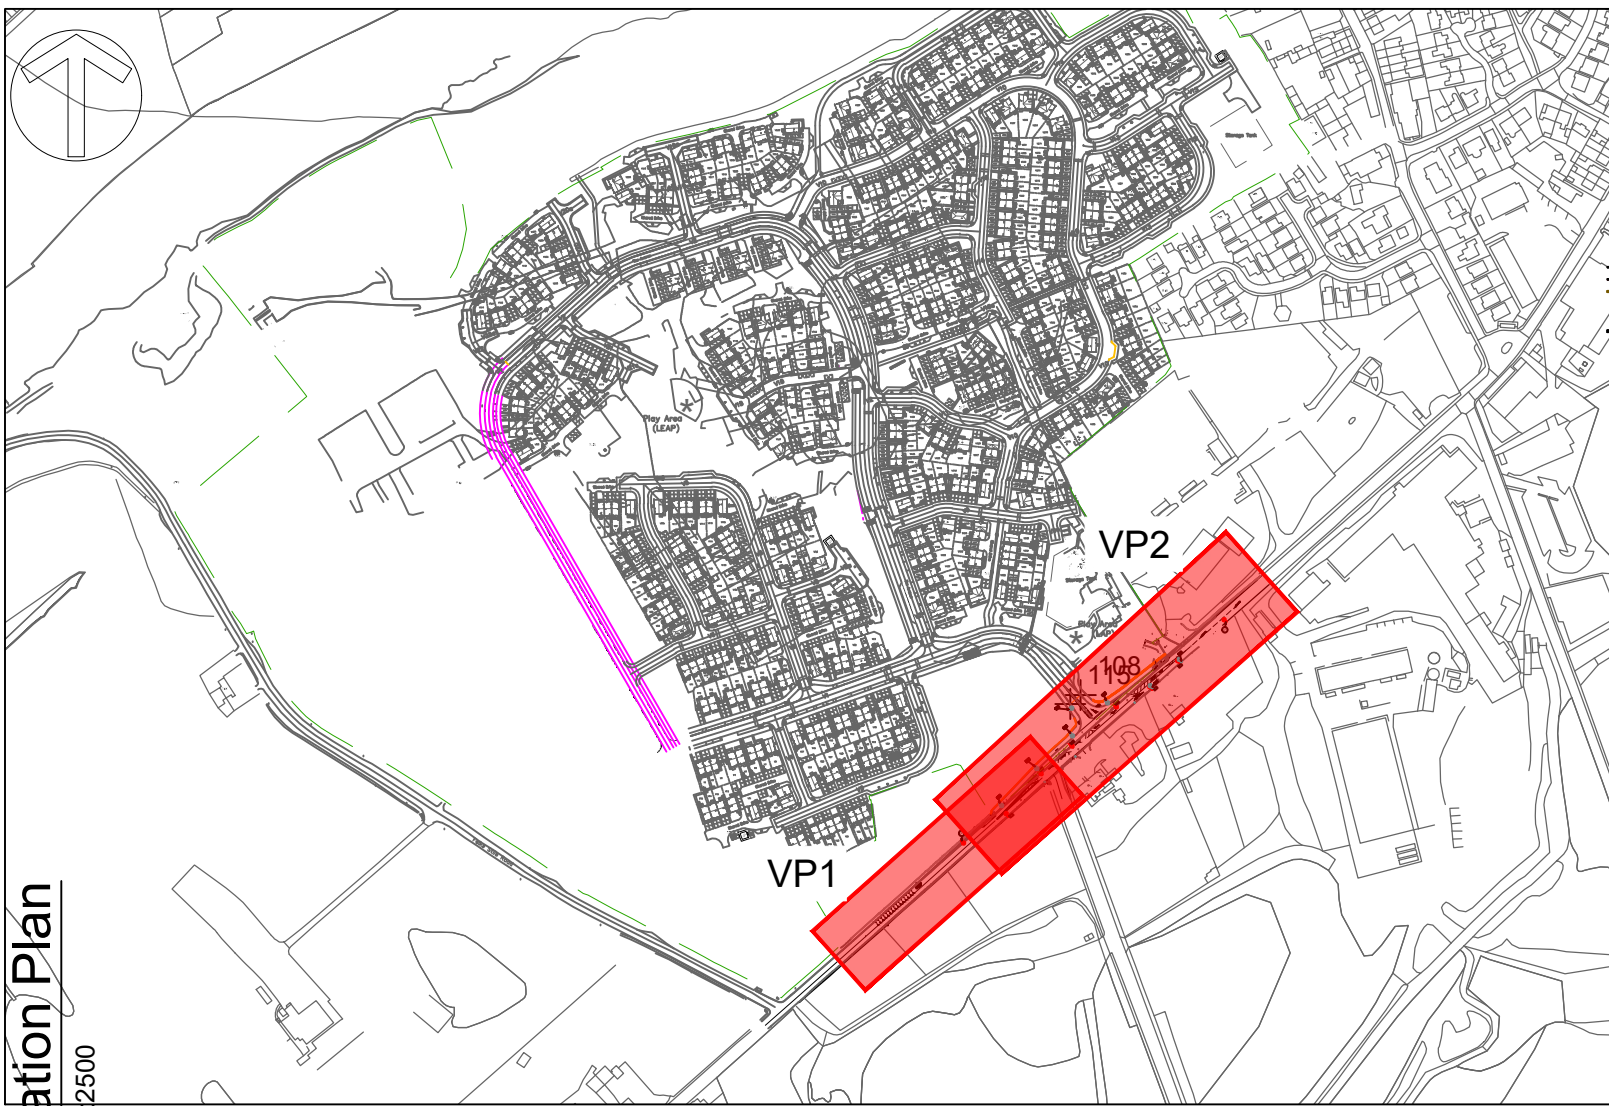

Site Location
Scale - 1:5000

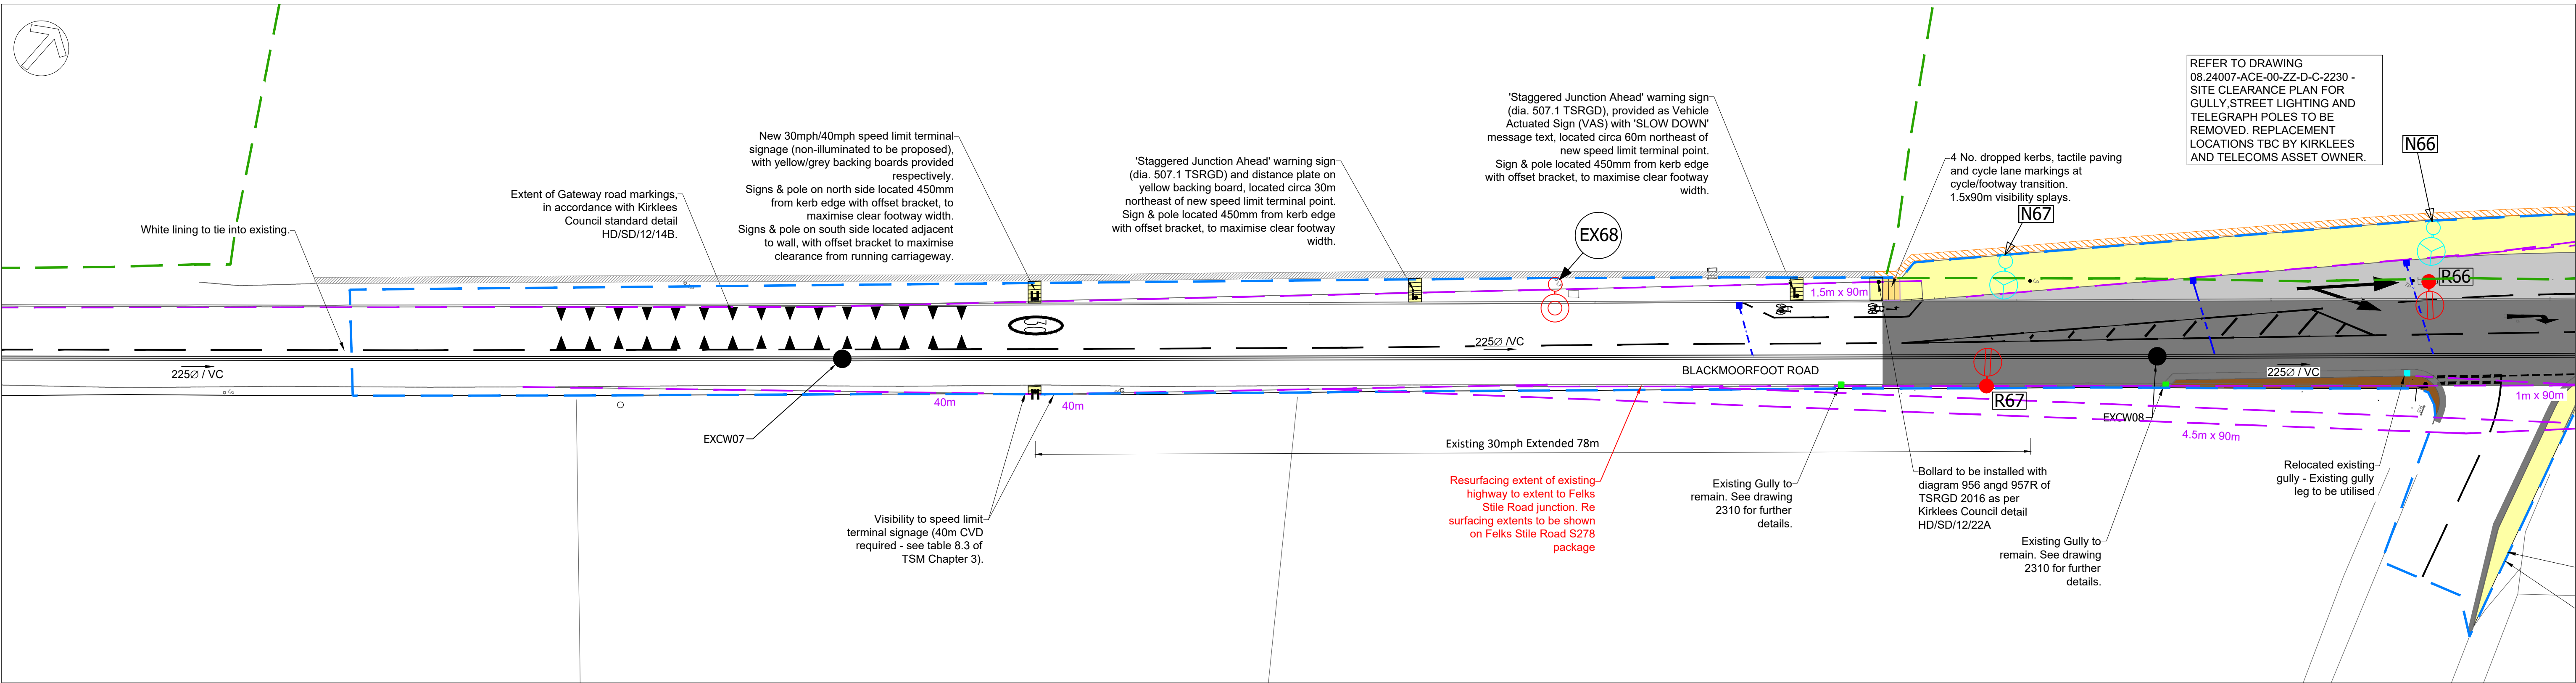

Viewport 1
Scale - 1:250

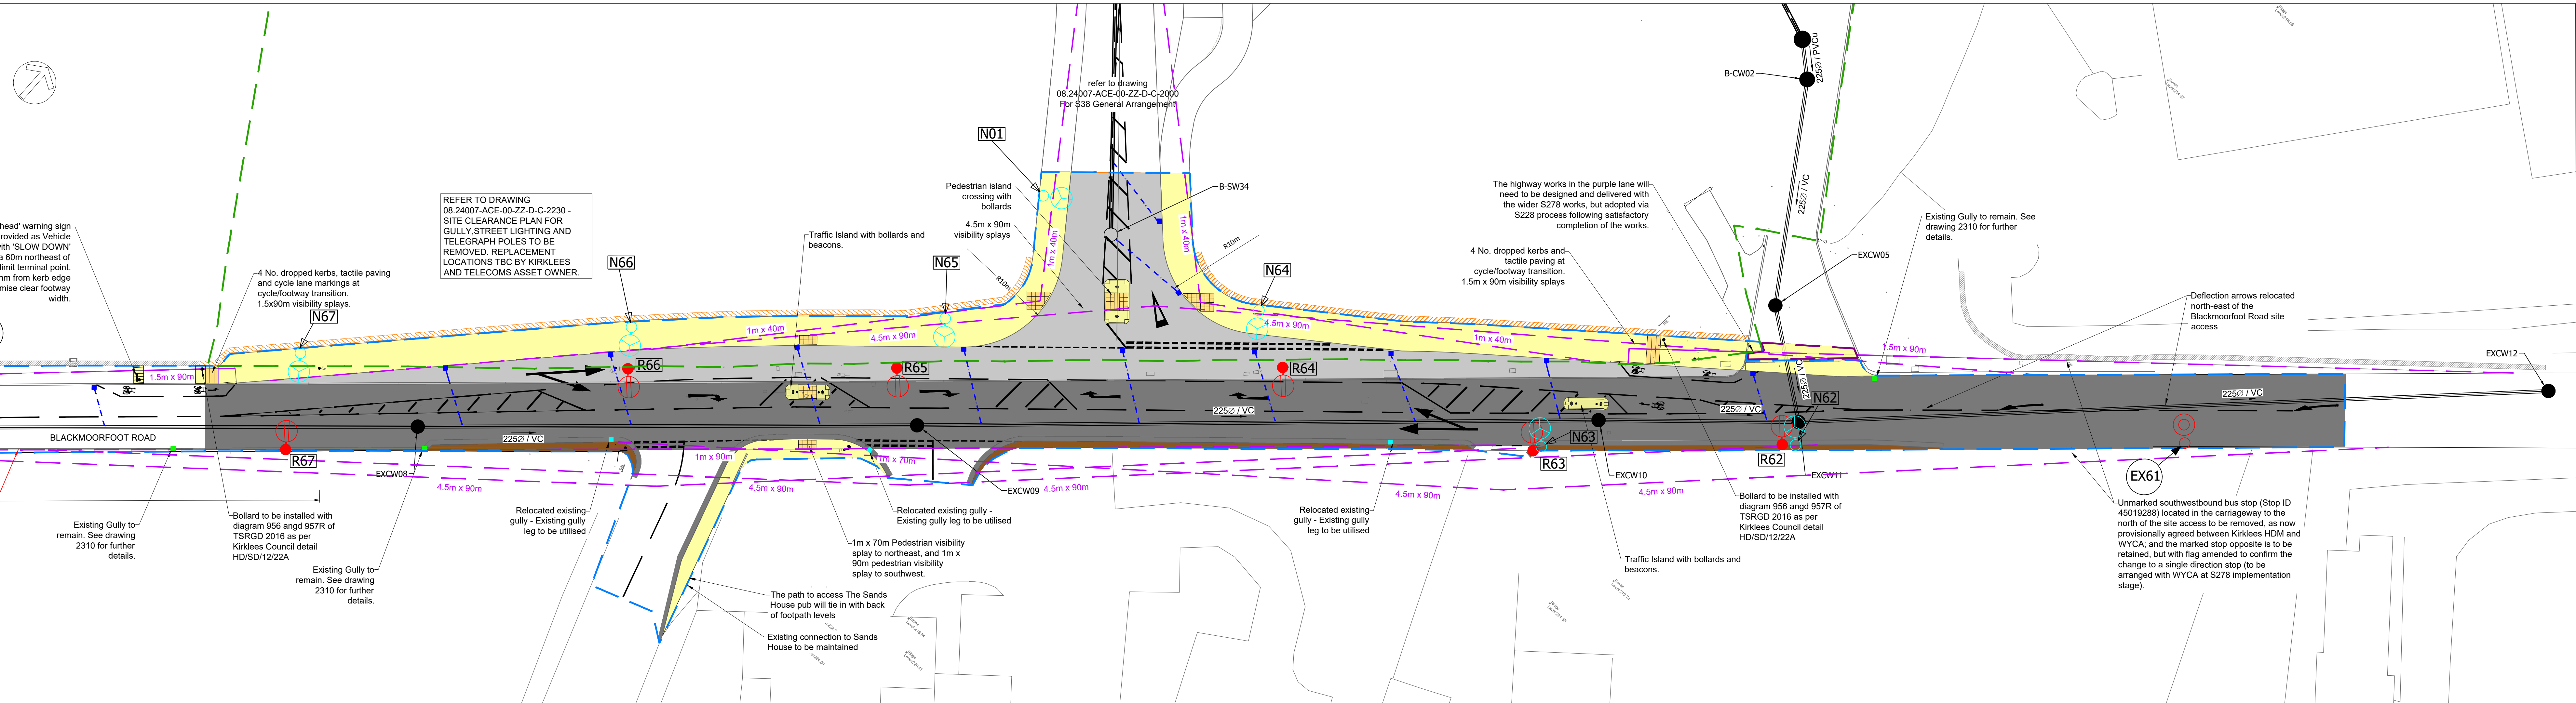

Viewport 2
Scale - 1:250

Do Not Scale

Drawing Notes

Drawing & schedule based on the following information:
Architect's drawing/model: AMA-22224-SK060_Proposed Site
Revision: Access - BMF S278 For Information_P10_1
Received: Topographic Survey: 4144 Vistry - Blackmoorfoot Road Levels
Revision: Received: 03.03.25
Residual Hazards

Health, Safety & Environmental Notes

KEY

Site Boundary

Extent of S278 Works

Adoptable Gully

Existing gully to remain

Relocated gully

Existing gully to remove

S38 highway drainage

Existing Combined water sewer

Tactile Paving - Uncontrolled crossing

Courdoroy Tactile Paving

Flexible surfaced asphalt Carriageway (Resurfaced)

Flexible surfaced asphalt carriageway (Proposed)

Asphalt Footways (Proposed)

Proposed Tarmac

Asphalt Footways (reinstatement)

S278 Adoption

Visibility Splay

Rebuilt Dry Stone Wall extent

Existing Dry Stone Wall

Existing Street light to be removed

Existing Street light to remain

Proposed Street light - Spigot mounted LED8 OrangeTEK IGNIS mini 20 MPE 4.0_70_567_5576 5.58klm lantern

General Notes:
1. This drawing to be read in accordance with all other relevant Adept drawings, third party drawings, specification and other supporting documentation.
2. All given dimensions are as follows.
A. Level, coordinates and chainages in meters.
B. Pipe diameter, trench widths and Manhole details in millimeters.
3. All works adhere to all relevant CDM Regulations, project related CDM Documentation and health & safety Risk Assessments.

08.07.20	Updated to suit Kirklees Council Comments (Meeting) 24.06.26	DM	AT	P10
19.06.26	Updated to suit Kirklees Council Comments 08.05.26	AT	RP	P9
18.05.26	Updated to Kirklees Council street light design	CS	AT	P8
28.04.26	Updated to Kirklees Council comments (Email 14.04.26)	AT	RP	P7
10.04.26	Blackmoorfoot Road resurfacing extents amended	AT	RP	P6
15.10.25	Amended to suit Kirklees Council Comments (Email 14.10.25)	AT	RP	P5
03.10.25	Updated to client comments (Email 03.09.25)	JI	AT	P4
03.09.25	Updated to client comments	CS	AT	P3
25.07.25	Updated to latest highway layout	CS	AT	P2
06.06.25	Initial Issue	WD	AT	P1
Date	Description	By	Chk	Rev

ADEPT

CIVIL AND STRUCTURAL CONSULTING ENGINEERS

Web: www.adeptcsc.co.uk

Email: info@adeptcsc.co.uk

0113 299 4538

Office Address: 1912 Mill Sunny Bank Mills, Farley, Leeds LS28 5JL

Project: Blackmoorfoot, Huddersfield

Title: S278 General Arrangement Plan

Client: Countryside Partnerships

Scale @ A0	Initial author	Initial checker	Approver	Initial Date
As Shown	WD	AT	RP	May 25
Sheet: S2	Revision: Preliminary	Project Number: 08.24007	Adept Project Number	
Project Originator Functional Breakdown Spatial Breakdown Form Discipline Number				
08.24007-ACE-00-ZZ-D-C-2200 P10				