


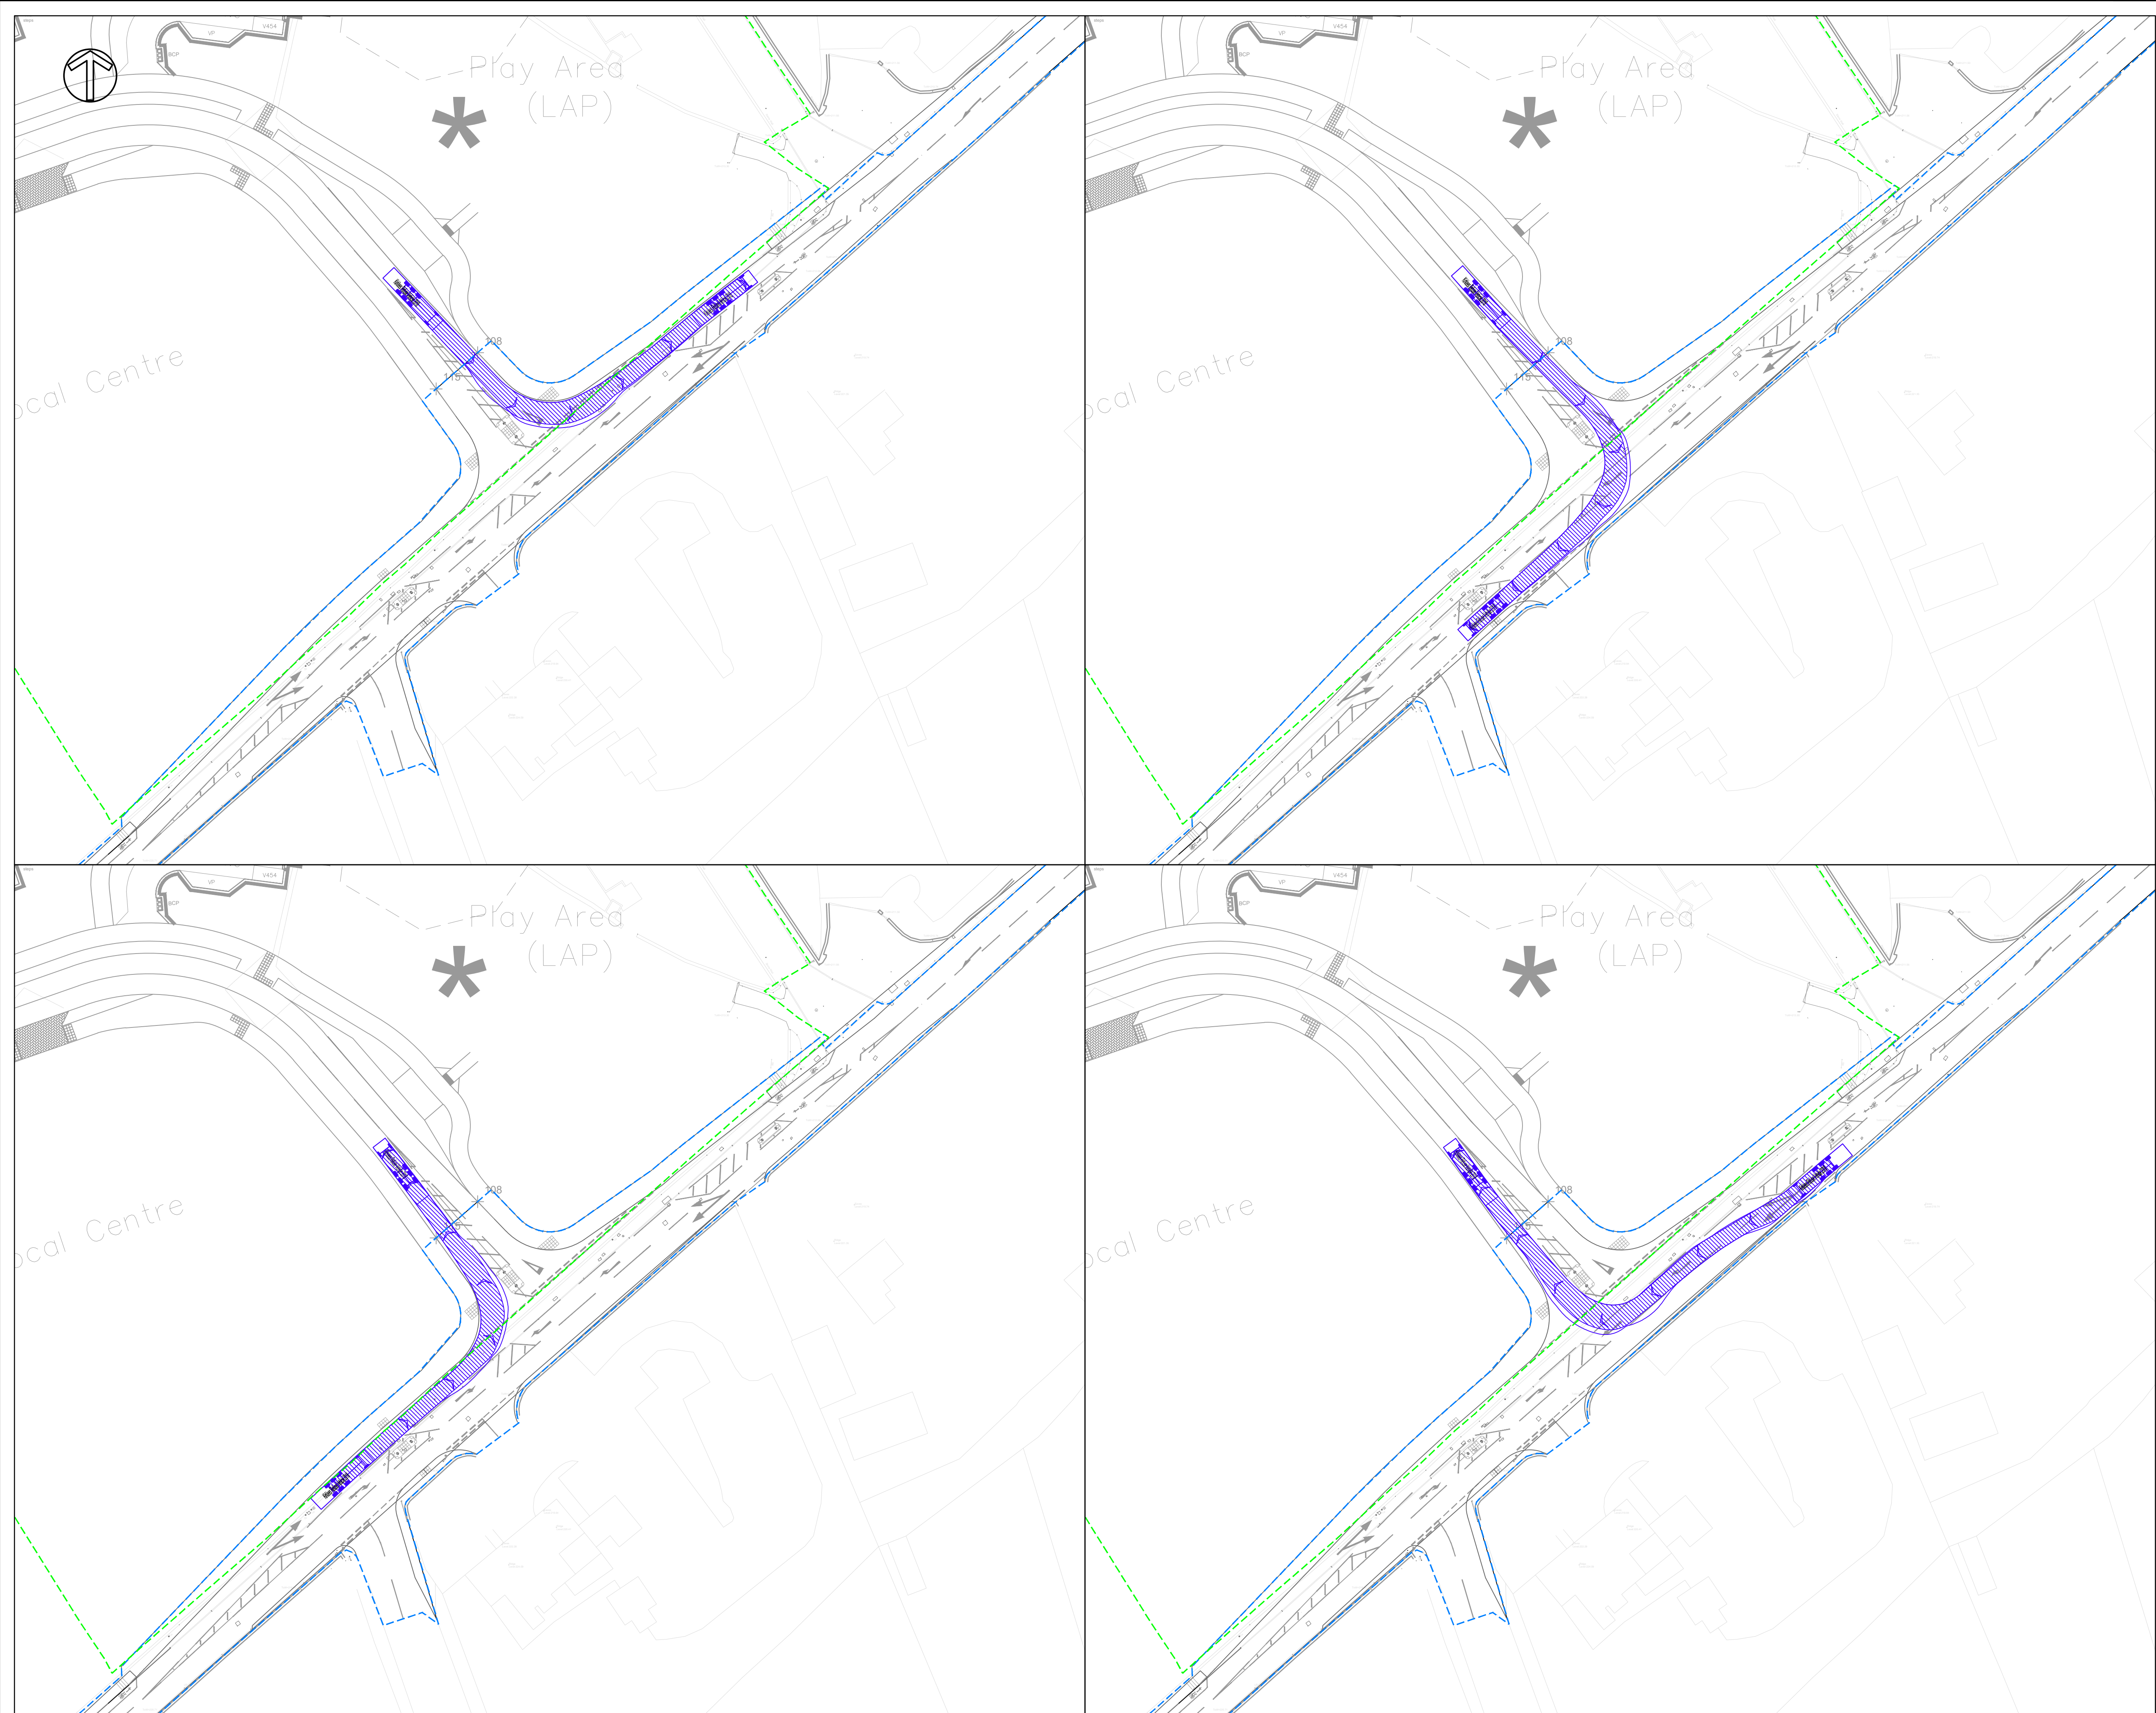

Do Not Scale

Drawing Notes

Drawing & schedule based on the following information:
Architect's drawing/model: AMA-22224-SK060_Proposed Site Access
Revision: - BMF S278_For Information_P10_1
Received: 30.06.2025
Topographic Survey:
Revision:
Received:

Residual Hazards

Health, Safety & Environmental Notes

KEY

Site Boundary

Extent of S278 Works

Forward Movement Body Overhang

Forward wheel track

Reverse Movement Body Overhang

Reverse wheel track

22.06.26	Initial Issue	WD	AT	P1
Date	Description	By	Chk	Rev

ADEPT

CIVIL AND STRUCTURAL CONSULTING ENGINEERS

Web: www.adeptcsce.com

Email: inbox@adeptcsce.com

Tel: 0113 239 4518

Office Address: 1912 Mill, Sunny Bank Mills, Town Street, Farsley, LS28 5UJ

Project
Blackmoorfoot Road,
Huddersfield

Title
S278 SPA (Kirklees Refuse Vehicle)

Client
Vistry

Scale @ A1 1:500	Initial author WD	Initial checker AT	Approver RP	Initial Date Jun '26
Status S2	Purpose Preliminary	Adept Project Number 08.24007		

Project-Originator-Functional Breakdown-Spatial Breakdown-Form-Discipline-Number
08.24007-ACE-00-ZZ-D-C-2398

Rev.
P1