
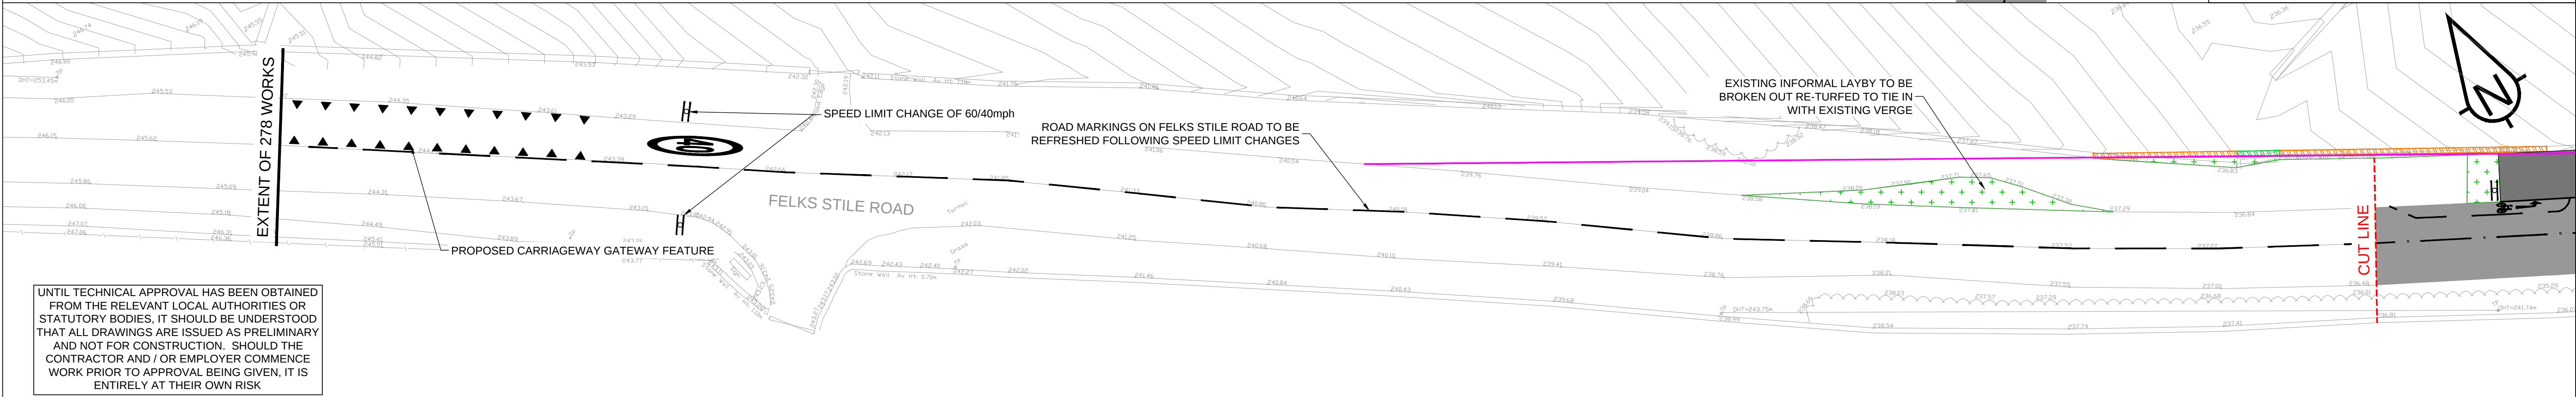


KEY:

- EXTENT OF WORKS WITHIN CARRIAGEWAYS
(REFER TO 169635-SAN-BMF-XX-DR-C-07_001 FOR FURTHER DETAILS)
- EXTENT OF WORKS WITHIN FOOTWAYS
(REFER TO DWG. 169635-SAN-BMF-XX-DR-C-11_001 FOR FURTHER DETAILS)
- EXTENT OF GRASS VERGE
- PROPOSED TACTILE PAVING
- PROPOSED SIGNS
- PROPOSED GULLY LOCATIONS
- REALIGNED DRY STONE WALLING (NON RETAINING)
TO KIRKLEES SD HD/SD/24/02b
- NEW SECTION OF DRY STONE WALLING (NON
RETAINING) TO KIRKLEES SD HD/SD/24/02b
- 2.4x120m VISIBILITY SPLAY
(REFER TO 169635-SAN-BMF-XX-DR-C-01_003 FOR DETAILS)

NOTES:

1. PROPOSED DRY STONE WALL TO BE REBUILT ALONG BACK OF FOOTWAY WORKS TO BE AGREED UPON FOLLOWING A SEPARATE APPLICATION

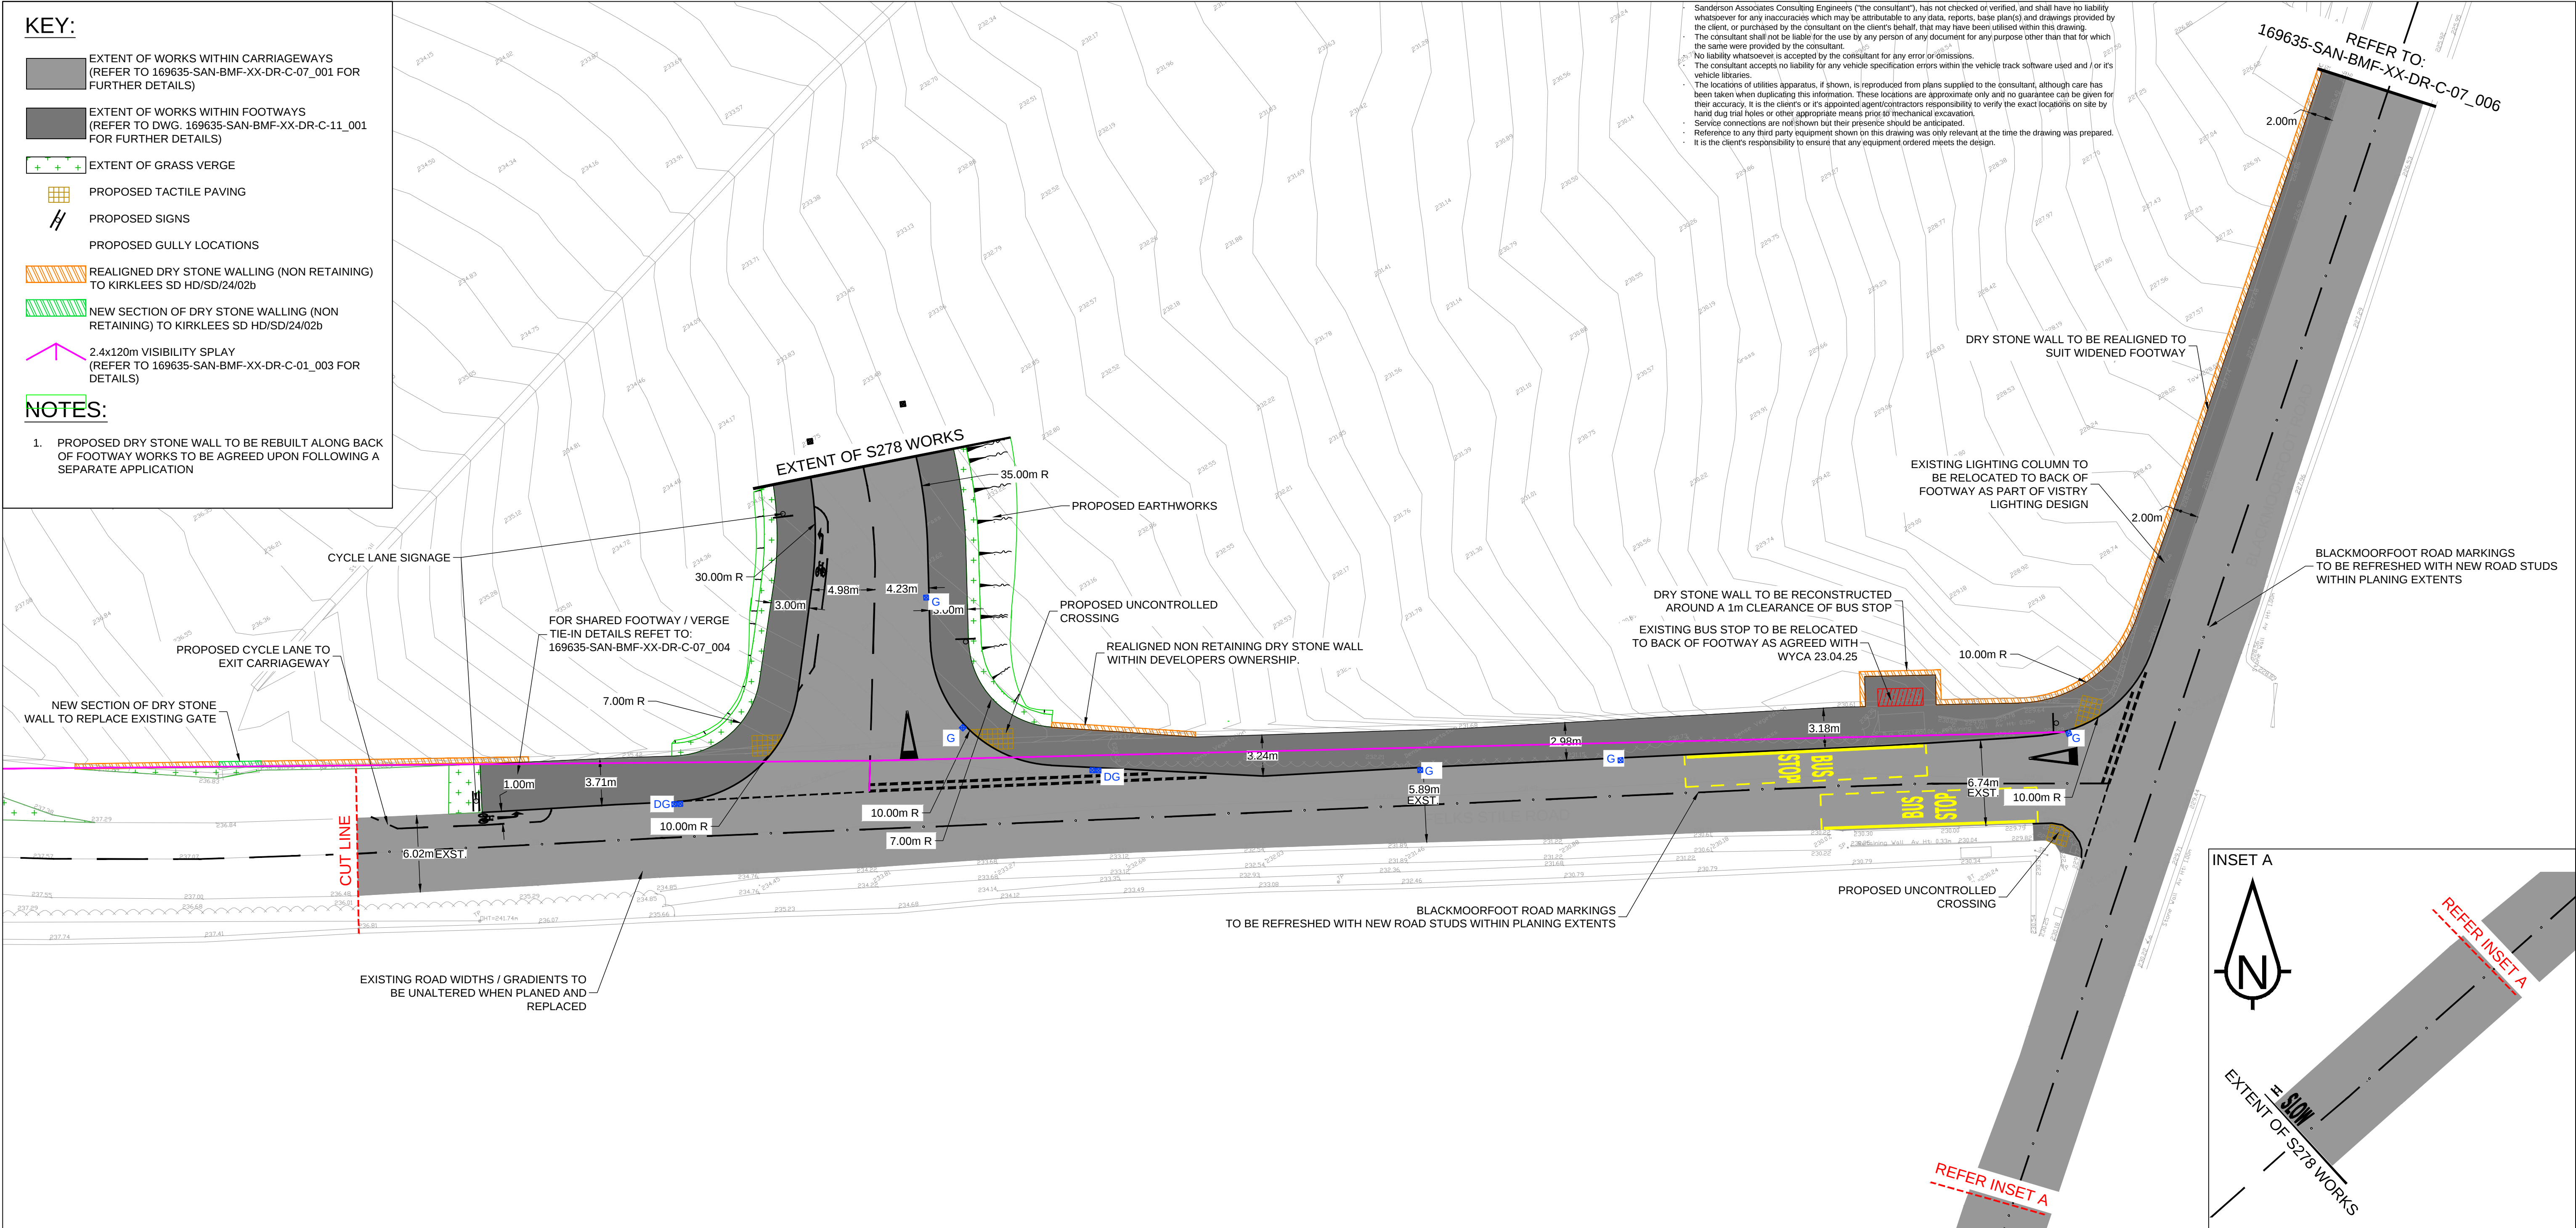

UNTIL TECHNICAL APPROVAL HAS BEEN OBTAINED FROM THE RELEVANT LOCAL AUTHORITIES OR STATUTORY BODIES, IT SHOULD BE UNDERSTOOD THAT ALL DRAWINGS ARE ISSUED AS PRELIMINARY AND NOT FOR CONSTRUCTION. SHOULD THE CONTRACTOR AND / OR EMPLOYER COMMENCE WORK PRIOR TO APPROVAL BEING GIVEN, IT IS ENTIRELY AT THEIR OWN RISK

P04	BASE LAYOUT AMENDED FOLLOWING COMMENTS RECEIVED BY KMBC ON 11/05/2026	SS	22/05/2026	JLG
Rev	Amendment	Drawn	Date	Checked

P03	AMENDED FOLLOWING MEETING WITH MILLER HOMES ON 20/04/2026	SS	24/04/2026	JLG
P02	AMENDED FOLLOWING COUNCIL COMMENTS RECEIVED 16/03/2026 AND STAGE 2 RSA	SS	15/04/2026	DB
P01	FIRST ISSUE	SS	24/09/2025	TC
Rev	Amendment	Drawn	Date	Checked
Drawing Status				
S5 - FOR APPROVAL				

Client	MILLER HOMES	Project Title		Scale	Drawing Size	Drawn By	Checked By
		SECTION 278 WORKS BLACKMOORFOOT		1:250	A1	SS	TC
				Project Number		Date	Approved By
		Drawing Title		169635		SEPT 25	
		GENERAL ARRANGEMENT		Drawing Number			Rev
				169635-SAN-BMF-XX-DR-C-01_001			P04