

S278 KEY:


- G** D400 GULLY, SURROUND AND FRAME WITH 150mm GULLY LEAD
- DG** x2 D400 GULLY, SURROUND AND FRAME WITH 150mm GULLY LEAD
- GC** EXISTING GULLY TO BE BROKEN OUT AND BACKFILLED EXISTING GULLY CONNECTION TO BE RE-USED
- GR** EXISTING GULLY CHAMBER AND FRAME TO BE CLEANED AND CLEARED FOR RE-USE
- ■ ■** PROPOSED HIGHWAY DRAINAGE
- PROPOSED HIGHWAY MANHOLE
- ==** EXISTING DITCH
- GULLY CATCHMENT AREA (<150M2), WITH GULLIES CONNECTING TO S104 SYSTEM, UPSTREAM OF FLOW CONTROL S25FC
- GULLY CATCHMENT AREA (<150M2 PER SINGLE GULLY), WITH GULLIES CONNECTING TO S104 SYSTEM, UPSTREAM OF FLOW CONTROL S27FC
- EXISTING CATCHMENT AREA (200M2), WITH GULLY UTILISING EXISTING GC GULLY CONNECTION

S104 (ARP) Key

- SURFACE WATER MANHOLE
- ⊙** COMBINED WATER MANHOLE
- >** SURFACE WATER SEWER
- >** COMBINED WATER SEWER
- >** EXISTING COMBINED WATER SEWER

NOTES

- GULLY FRAMES USED IN CARRIAGEWAY TO BE TO D400 STANDARD
- MANHOLE COVERS LOCATED IN THE PATH OF CYCLE WAY'S TO BE NON SLIP
- EXISTING DITCH HAS BEEN PROVED / SURVEYED REFET TO: JET AIRE SERVICES REPORTING FOR MORE DETAILS
- GR / GC GULLY CONNECTION TO BE CLEANED, JETTED AND SURVEYED
- FOR DETAILS OF S104 LAYOUT REFER TO ARP DRAWING: 0425/92/03.02
- ALL INFORMATION IN RELATION TO THE S104 SYSTEM AND DETAILS HAS BEEN PROVIDED BY ARP FOR REFERENCE BY SANDERSON ASSOCIATES.

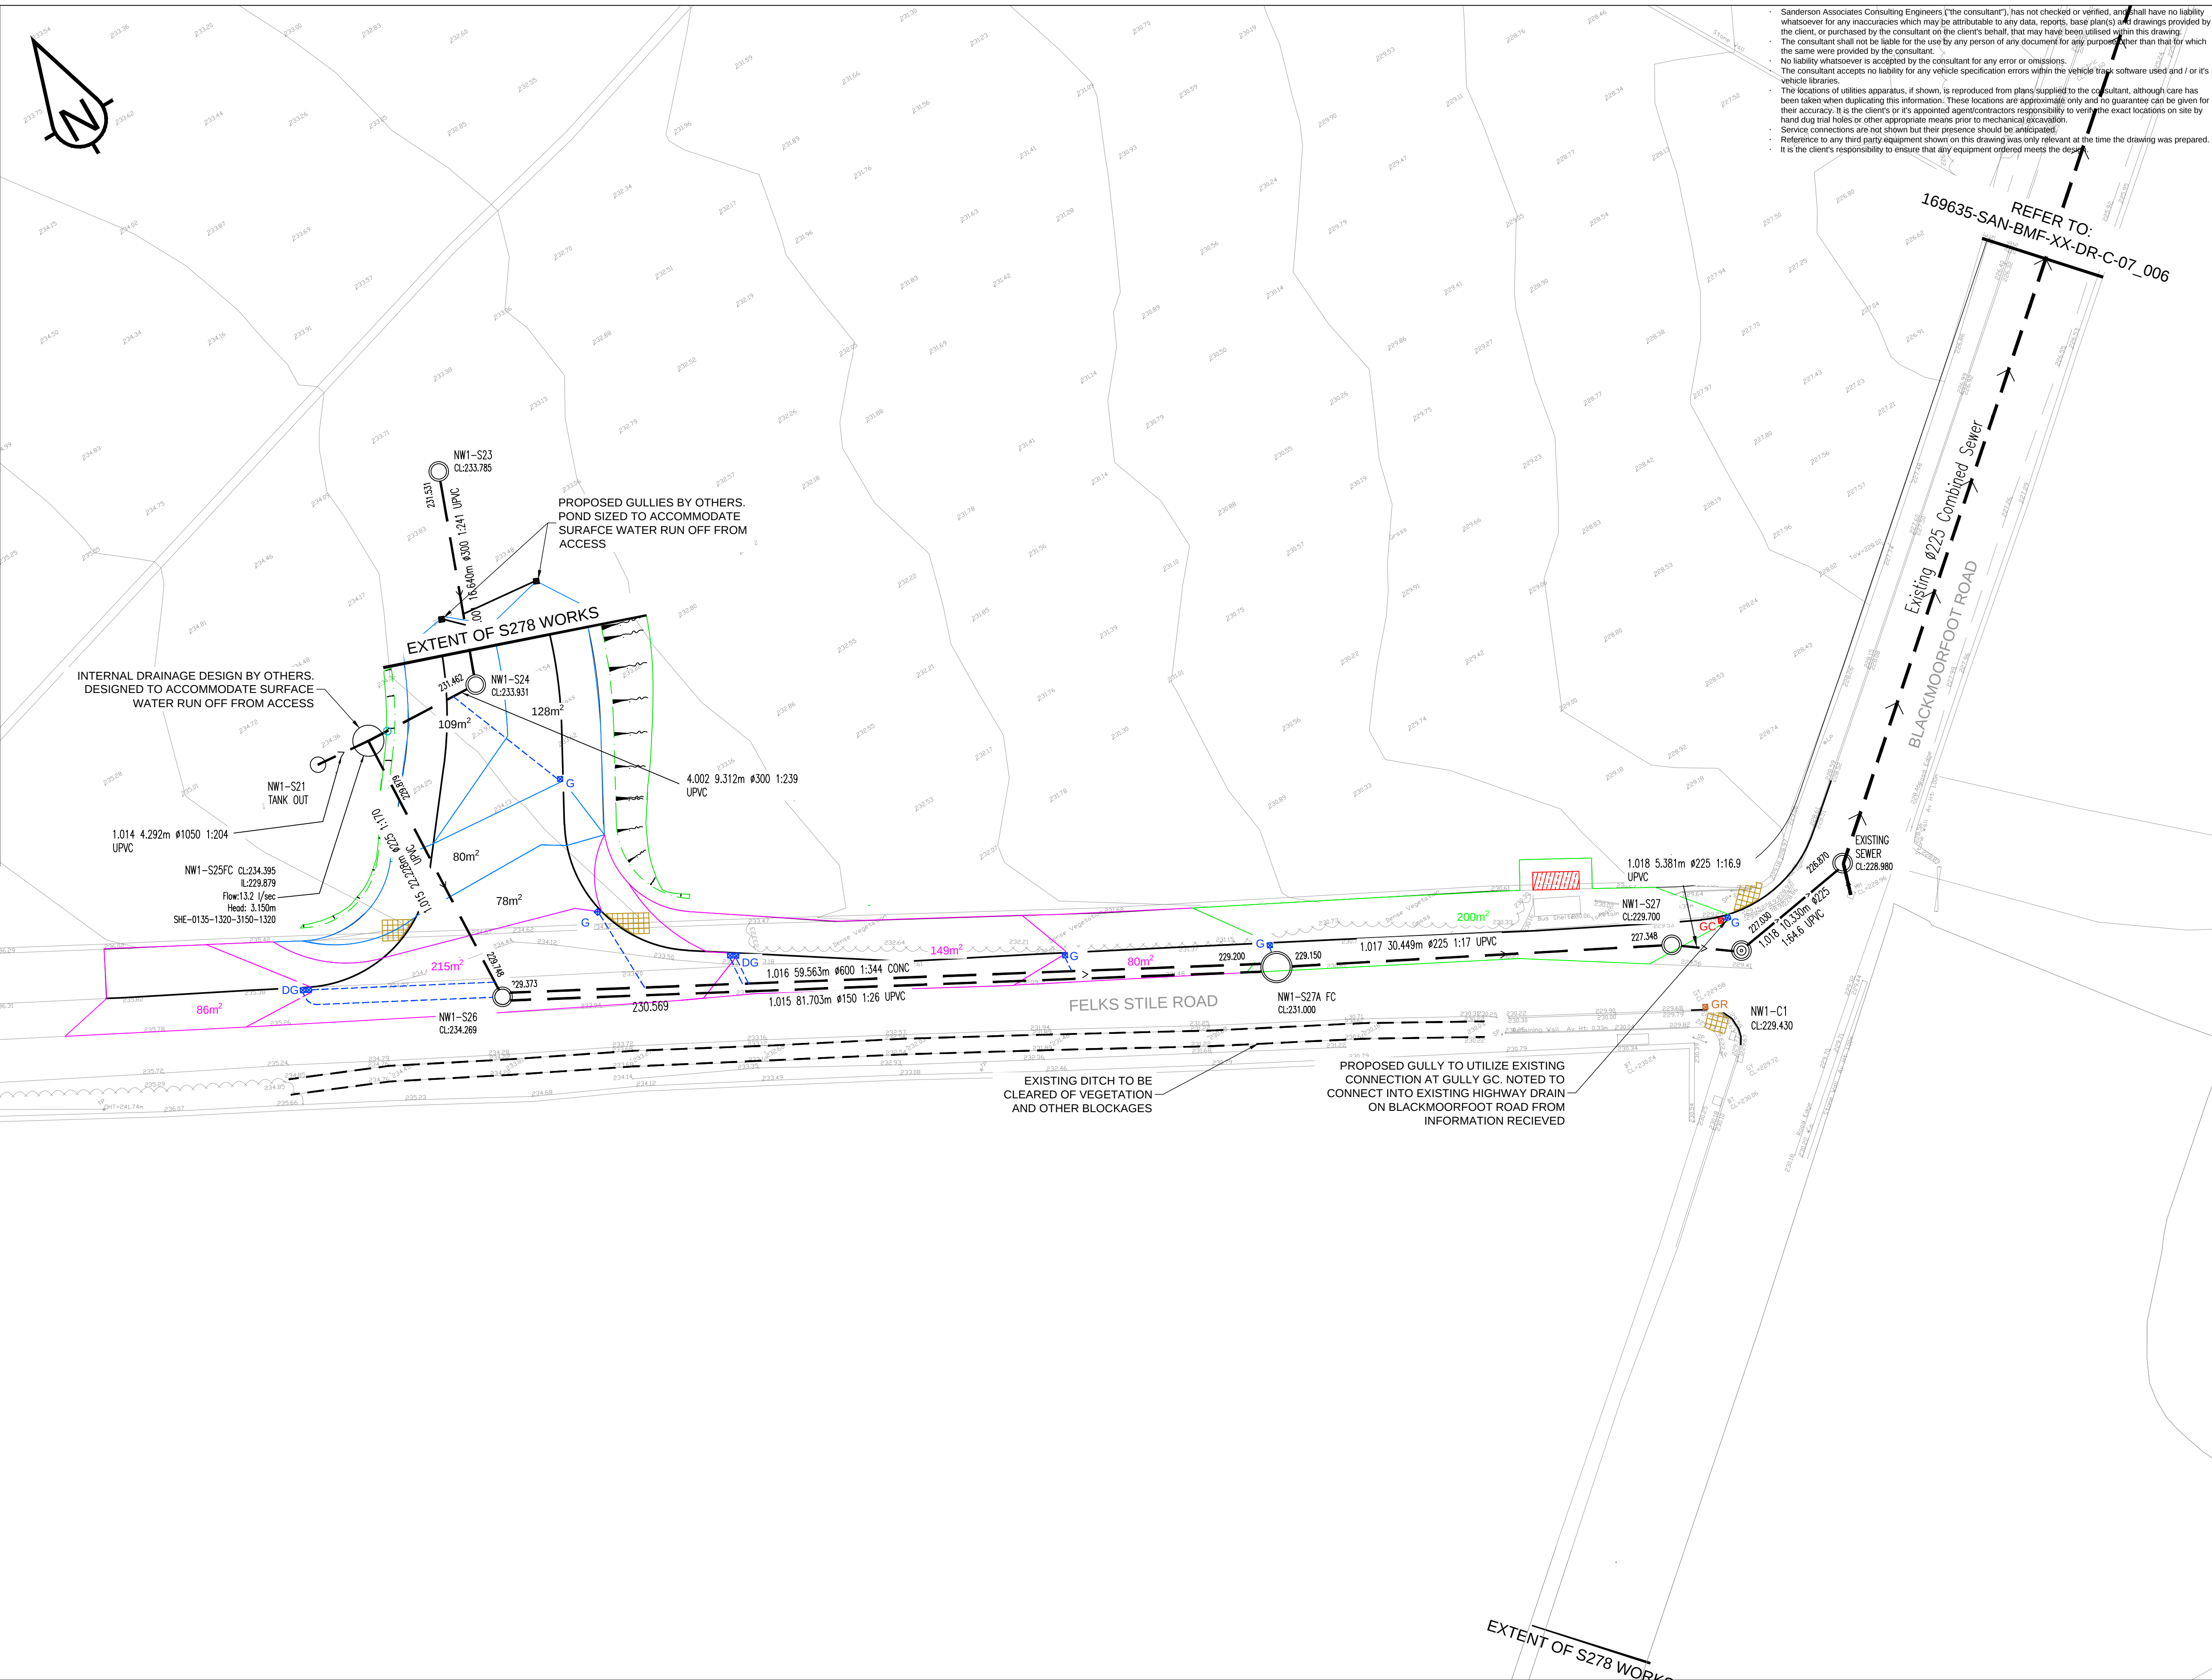

UNTIL TECHNICAL APPROVAL HAS BEEN OBTAINED FROM THE RELEVANT LOCAL AUTHORITIES OR STATUTORY BODIES, IT SHOULD BE UNDERSTOOD THAT ALL DRAWINGS ARE ISSUED AS PRELIMINARY AND NOT FOR CONSTRUCTION. SHOULD THE CONTRACTOR AND / OR EMPLOYER COMMENCE WORK PRIOR TO APPROVAL BEING GIVEN, IT IS ENTIRELY AT THEIR OWN RISK



P07	DRAINAGE UPDATED IN JUNCTION TO ALIGN WITH ARP S104	SS	20/07/26	JLG
P06	ARP S104 ADDED	SS	16/07/2026	JLG
P05	UPDATED TO INCLUDE HIGHWAY DRAIN ON FELKS STILE ROAD	JG	22/05/26	DB
Rev	Amendment	Drawn	Date	Checked

P04	NOTES UPDATED FOLLOWING JET AIRE INFO RECEIVED	SS	24/04/2026	JLG
P03	BASE LAYOUT AMENDED FOLLOWING COUNCIL COMMENTS	SS	15/04/2026	DB
P02	DRAINAGE AMENDED TO ALIGN WITH INTERNAL PROPOSALS	SS	17/03/2026	DB
P01	FIRST ISSUE	SS	01/10/2025	TC
Rev	Amendment	Drawn	Date	Checked
Drawing Status	S5 - FOR APPROVAL			

Client	MILLER HOMES	Project Title	Scale	Drawing Size	Drawn By	Checked By
		SECTION 278 WORKS BLACKMOORFOOT	1:250	A1	SS	TC
		Drawing Title	Project Number	Date	Approved By	
		PROPOSED DRAINAGE	169635	OCT 25	DB	
			Drawing Number			Rev
			169635-SAN-BMF-XX-DR-C-05_001			P07