


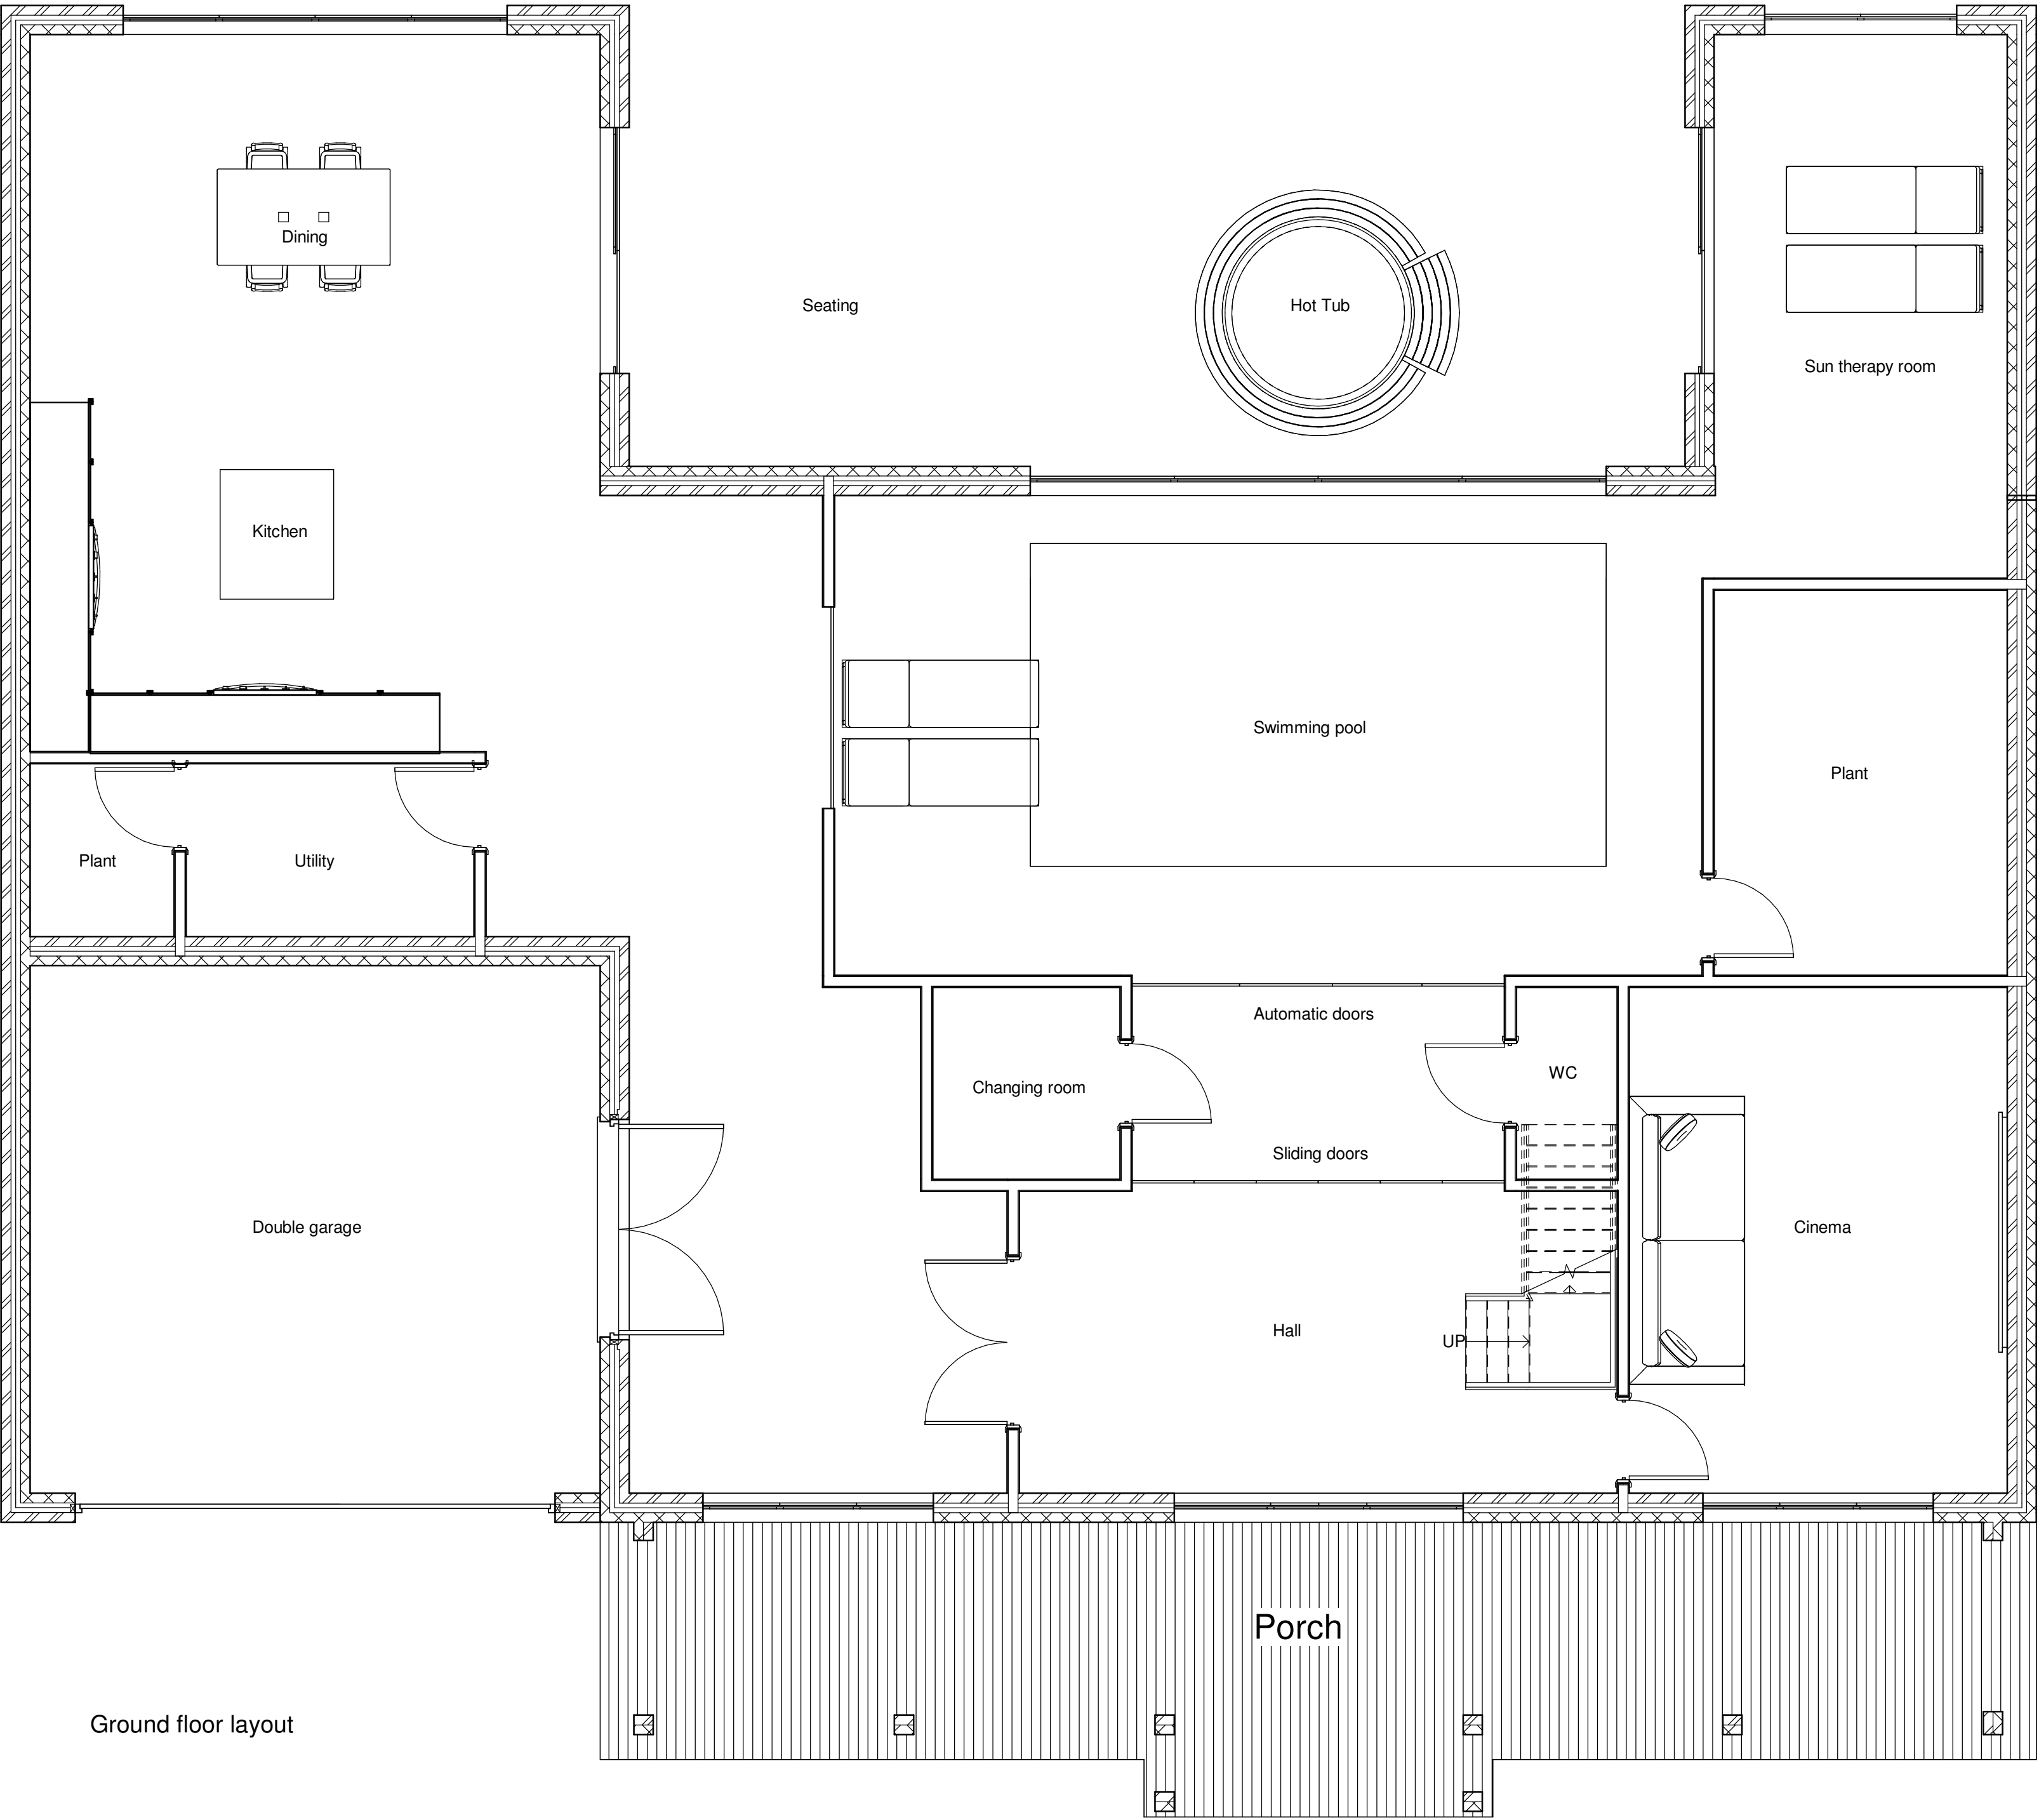

Ground floor layout



Neil Bowen Architects Ltd  
F7 Flexspace  
Monkton Road  
Wakefield  
WF27AS  
Tel: 01924 380873  
neil@neilbowenarchitects.co.uk

**Client Name :** Mr & Mrs Ackroyd

**Project :** Winney Dean Holmfirth

**Drawing Title**

Ground floor layout

**Project number** 2589

**Date** 02/12/25

2589-3

**Scale** 1:50

Note to CONTRACTOR  
Check all dimensions prior to  
commencing works or ordering  
any materials

Note to CLIENT  
It is your responsibility to check  
with the Statutory Authorities  
where all the services, particularly  
those outside the property  
are located, and to advise the  
Contractor accordingly, prior to  
accepting his quotation for the works  
Note, this may have both cost and  
safety issues