


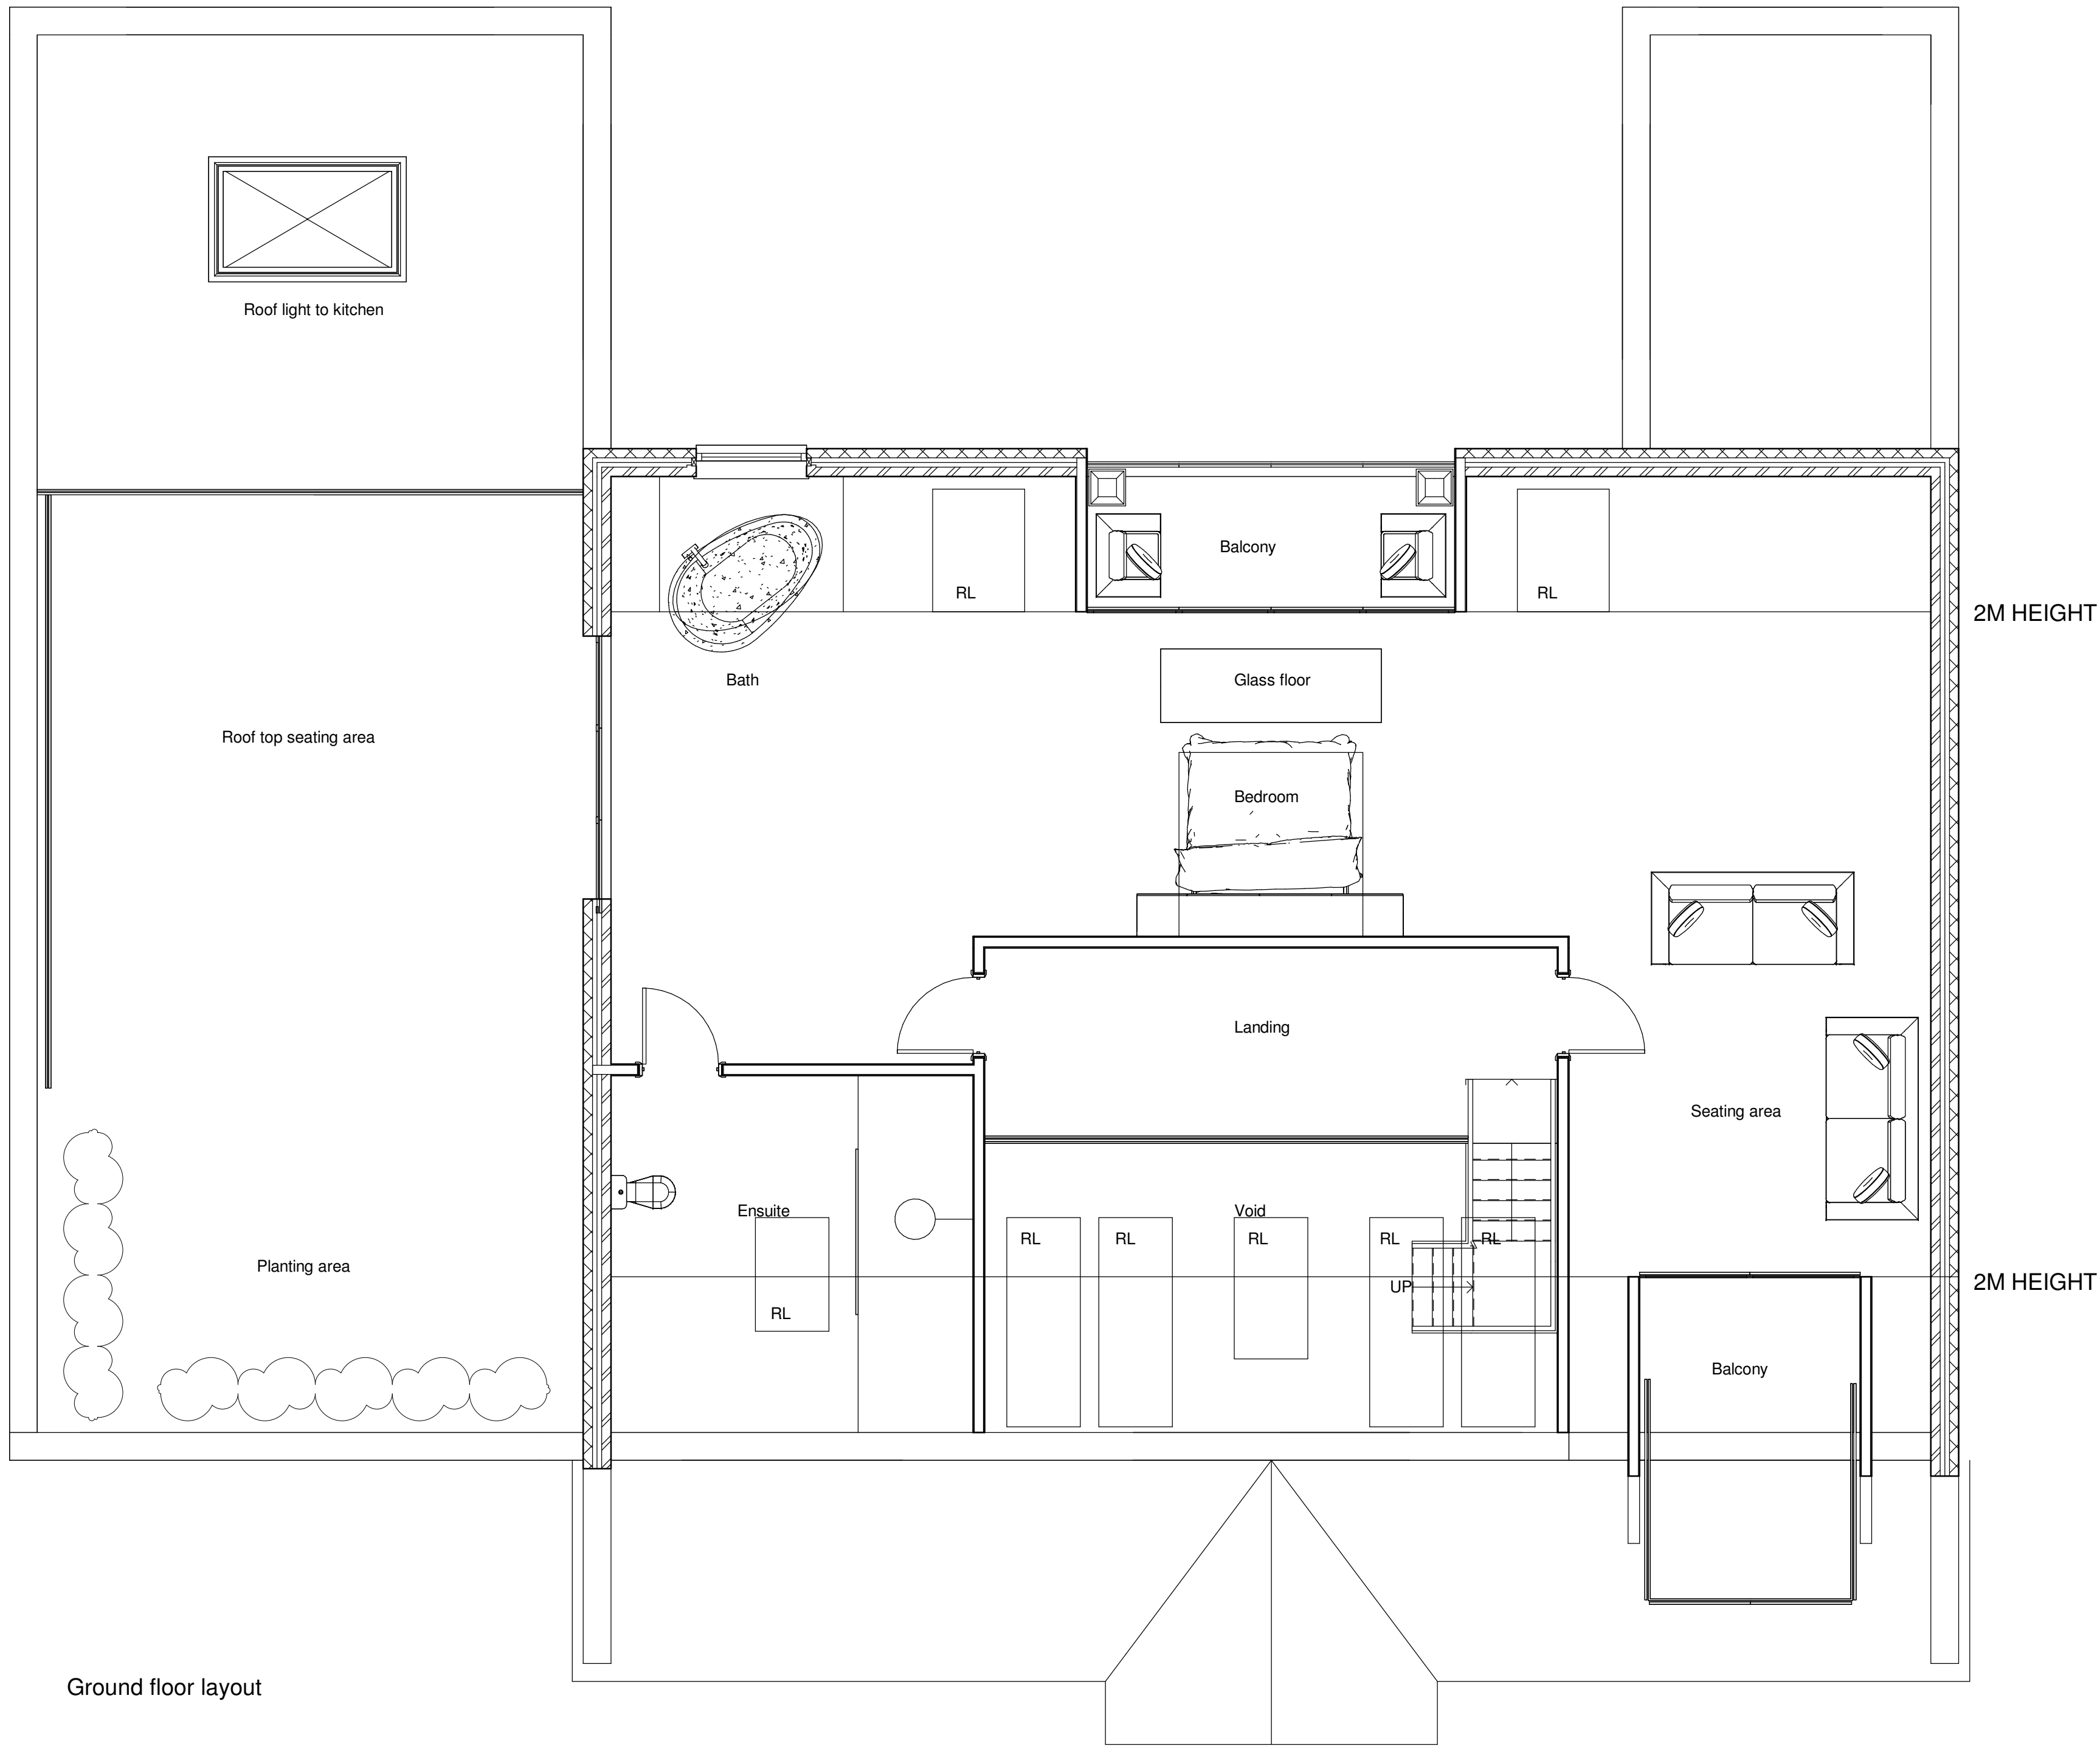

Ground floor layout



Neil Bowen Architects Ltd
F7 Flexspace
Monkton Road
Wakefield
WF27AS
Tel: 01924 380873
neil@neilbowenarchitects.co.uk

Client Name : Mr & Mrs Ackroyd

Project : Winney Dean Holmfirth

Drawing Title

First floor layout

Project number 2589

Date 02/12/25

2589-4

Scale 1:50

Note to CONTRACTOR
Check all dimensions prior to
commencing works or ordering
any materials

Note to CLIENT
It is your responsibility to check
with the Statutory Authorities
where all the services, particularly
those outside the property
are located, and to advise the
Contractor accordingly, prior to
accepting his quotation for the works
Note, this may have both cost and
safety issues